
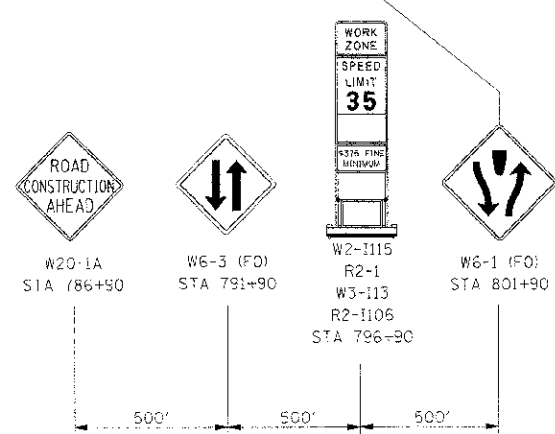


| F.A.P. H.T.E. | SECTION | COUNTY | TOTAL SHEETS | SHEET NO. |
|---------------------|---------|---------------------------|--------------|-----------|
| 311 | (I) R | KENDALL | 514 | 196 |
| STA. 801+00 | | TO STA. 816+00 | | |
| I.D. ROAD DIST. NO. | | ILLINOIS FED. AID PROJECT | | |

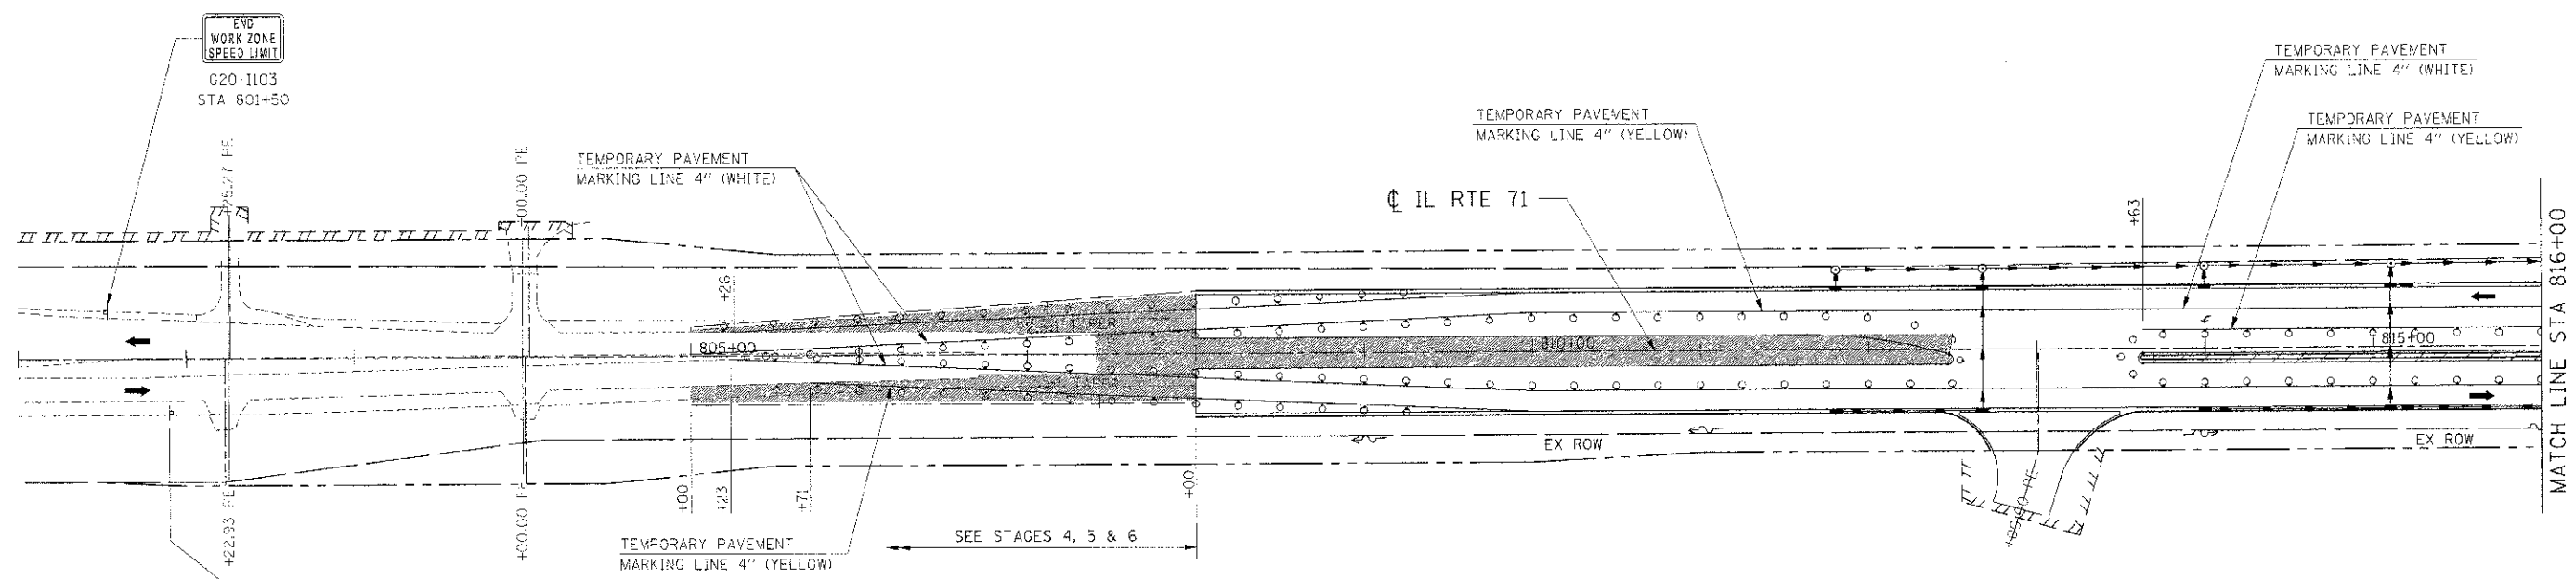

LEGEND

- DRUM
- VERTICAL PANEL
- TYPE III BARRICADE
- TRAFFIC FLOW
- STAGE CONSTRUCTION
- TEMPORARY WIDENING / PAVEMENT

| REVISIONS | |
|-----------|------|
| NAME | DATE |
| | |
| | |
| | |
| | |
| | |
| | |
| | |
| | |
| | |
| | |

ILLINOIS DEPARTMENT OF TRANSPORTATION
MAINTENANCE OF TRAFFIC
STAGE 3 (IL RTE 71)
STA 801+00 TO STA 816+00

SCALE: 1"=50'
 DATE: 7/3/2012
 DRAWN BY:
 CHECKED BY: RG

IE PROJ: 66420
 PLOT DATE: 7/3/2012
 FILE NAME: 66420\66420\71\MC_3_03.SHT