



F.A.P. RTE.	SECTION	COUNTY	TOTAL SHEETS	SHEET NO.
311	(1)-(3) R	KENDALL	514	200
STA. 858+00	TO STA. 873+00			
FED. ROAD DIST. NO.	ILLINOIS	FED. AID PROJECT		

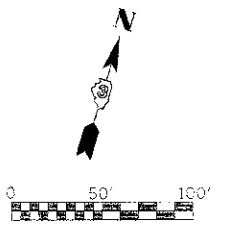

W20-1A

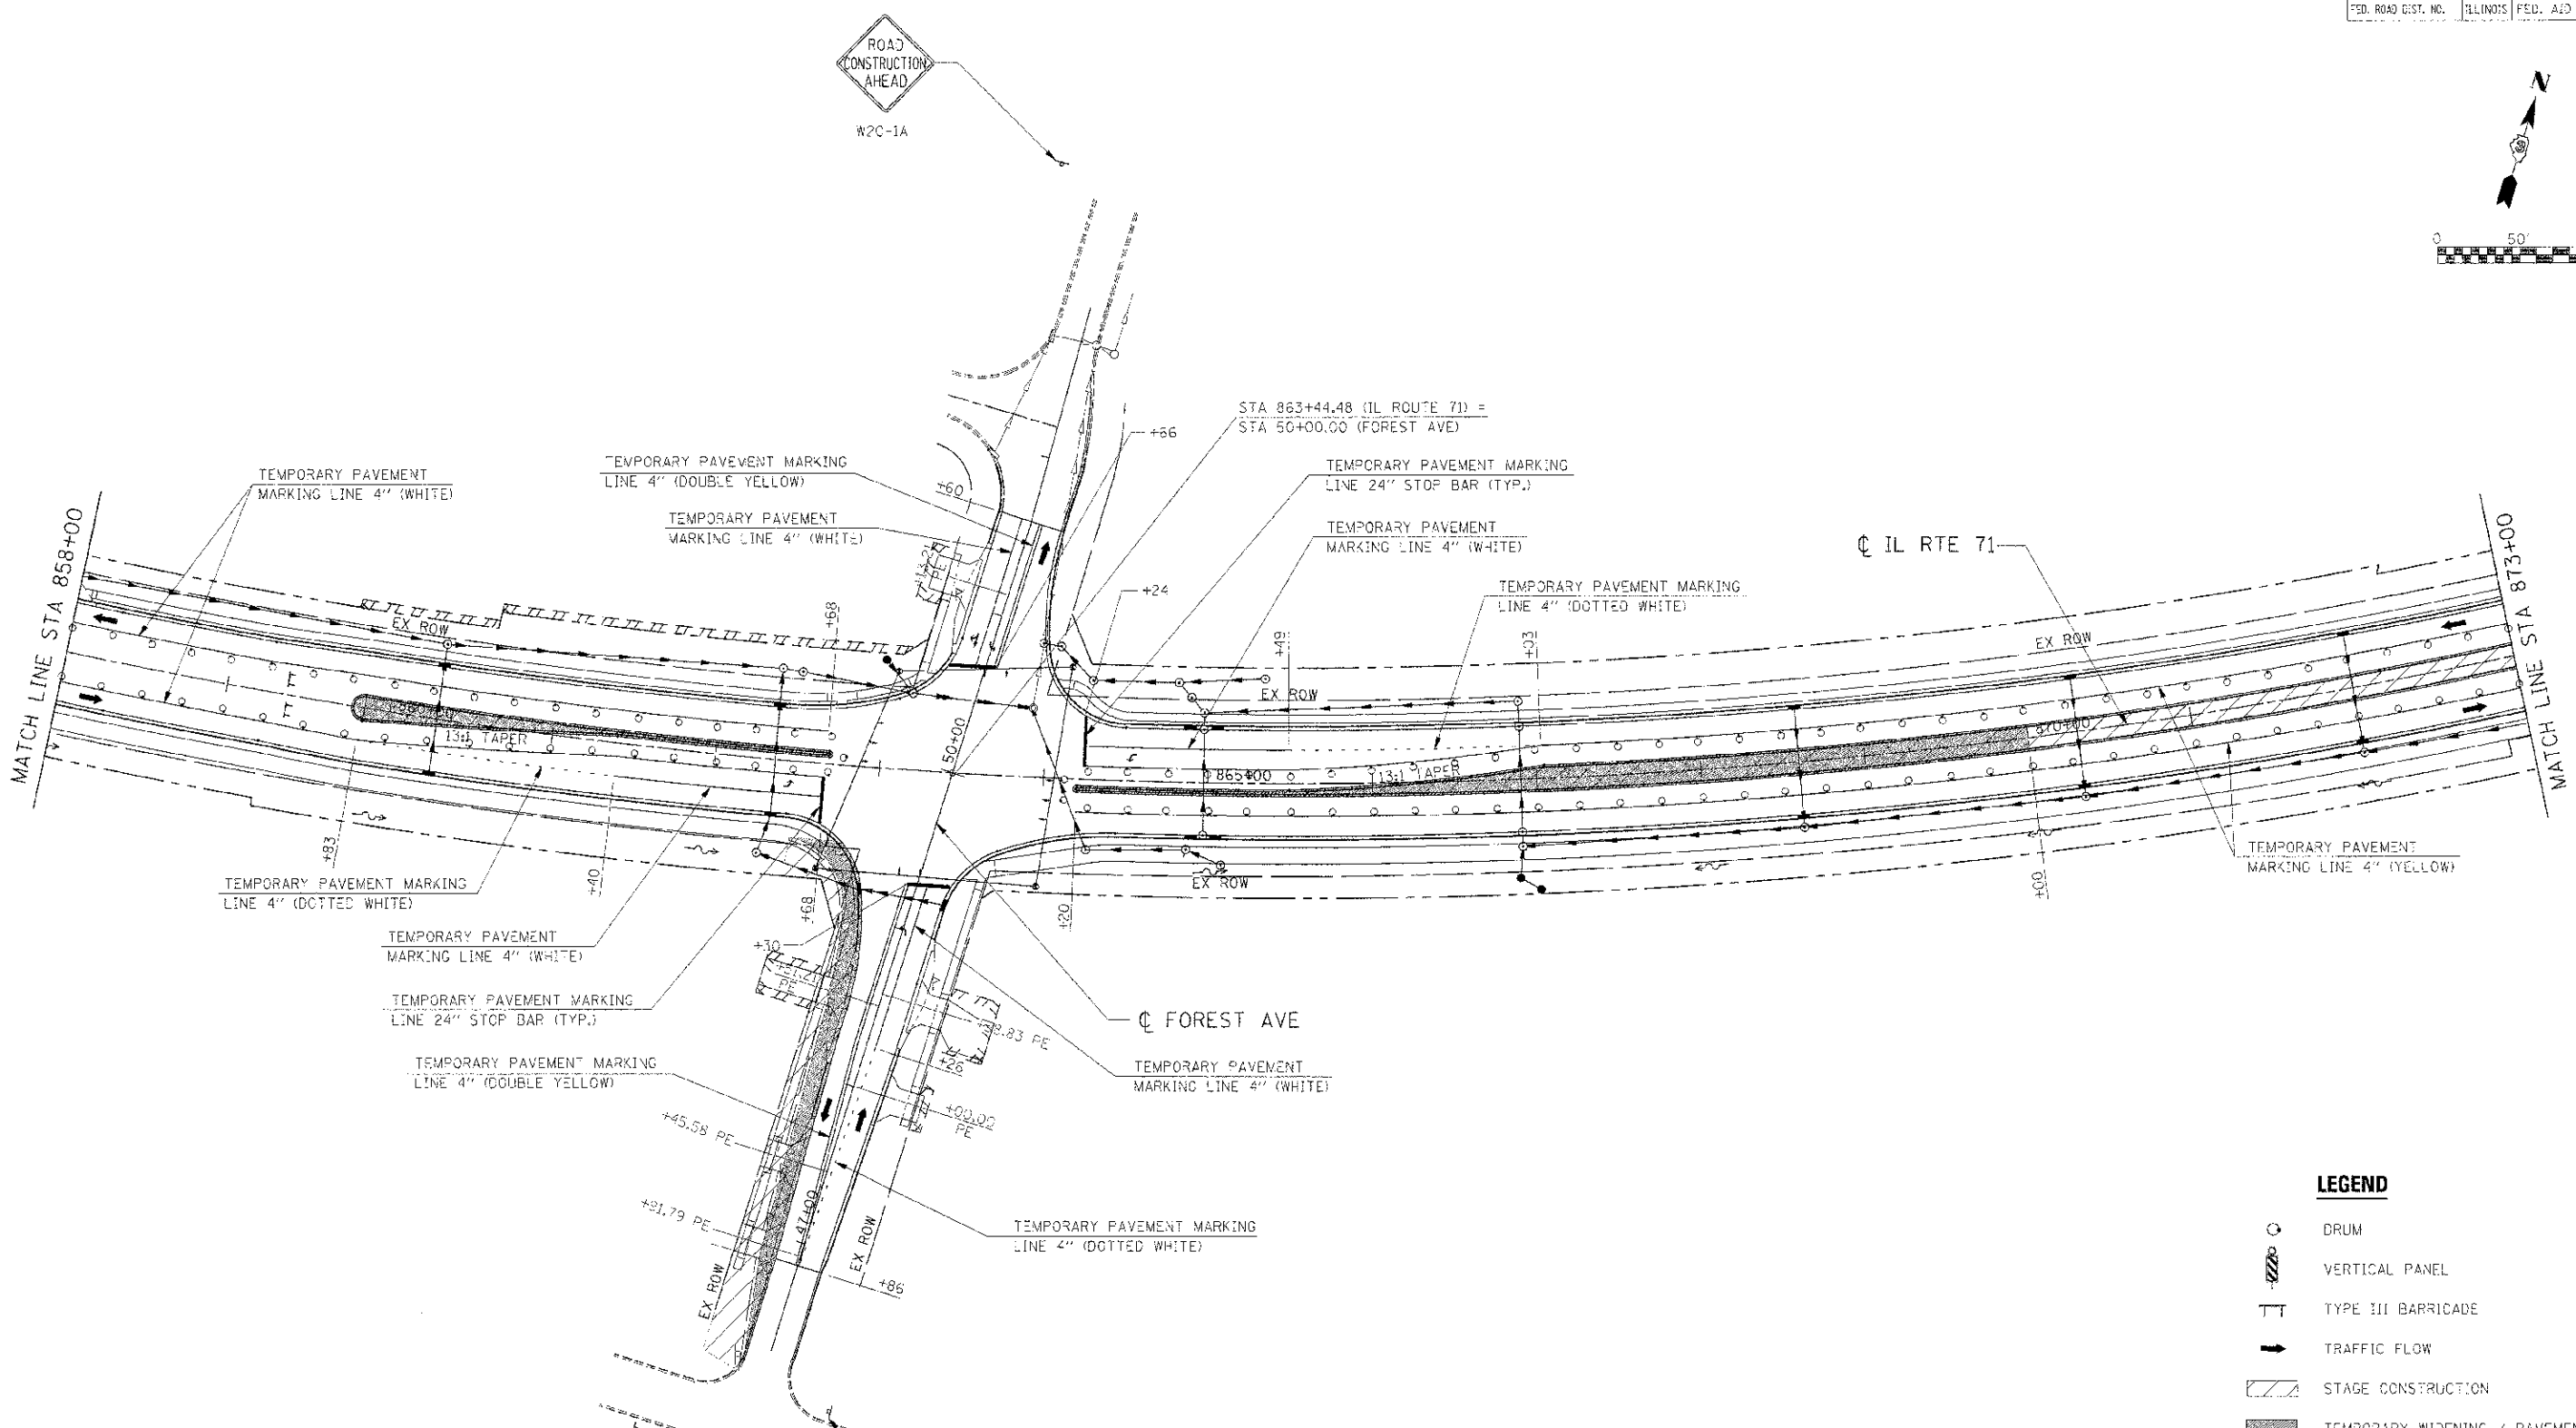

LEGEND

- DRUM
- VERTICAL PANEL
- TYPE III BARRICADE
- TRAFFIC FLOW
- STAGE CONSTRUCTION
- TEMPORARY WIDENING / PAVEMENT

REVISIONS	
NAME	DATE

ILLINOIS DEPARTMENT OF TRANSPORTATION
MAINTENANCE OF TRAFFIC
STAGE 3 (IL RTE 71)
STA 858+00 TO STA 873+00

SCALE: 1"=50'
 DATE: 7/3/2012

DRAWN BY: _____
 CHECKED BY: RC



W20-1A
M6-1L (0)



W20-1A
M6-1R (0)

IE PROJ: 66420
 PLOT DATE: 7/3/2012
 FILE NAME: G:\66420\CAD\171\171.DWG