
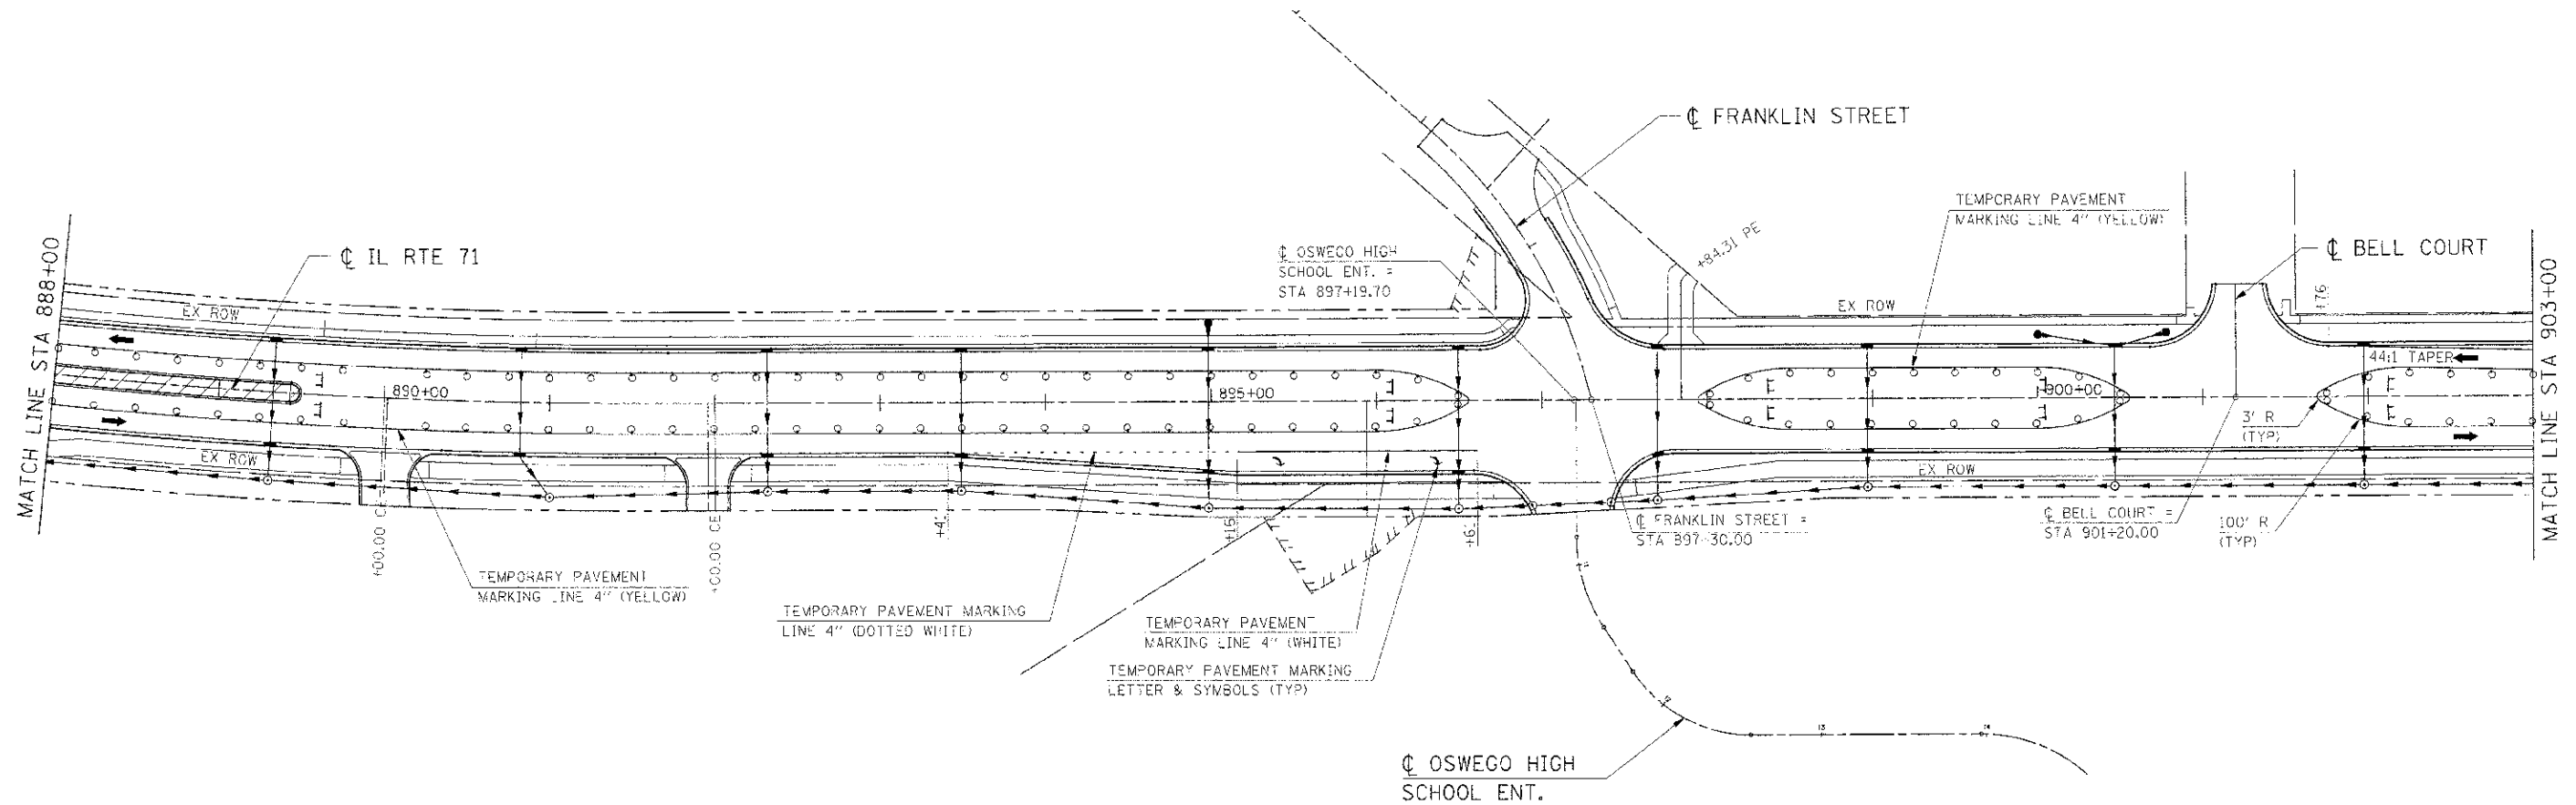


F.A.P. RTE.	SECTION	COUNTY	TOTAL SHEETS	SHEET NO.
211	4-3) R	KENDALL	514	202
STA. 888+00		TO STA. 903+00		
FED. ROAD DIST. NO.		ILLINOIS FED. AID PROJECT		

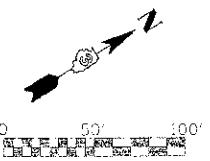

LEGEND

- DRUM
- VERTICAL PANEL
- TYPE III BARRICADE
- TRAFFIC FLOW
- STAGE CONSTRUCTION
- TEMPORARY WIDENING / PAVEMENT

REVISIONS	
NAME	DATE

ILLINOIS DEPARTMENT OF TRANSPORTATION
MAINTENANCE OF TRAFFIC
STAGE 3 (IL RTE 71)
STA 888+00 TO STA 903+00

SCALE: 1"=50'
 DATE: 7/3/2012
 DRAWN BY:
 CHECKED BY: RG

IE PROJ. # 903025
 PLOT DATE = 7/3/2012
 FILE NAME = G:\S\90325\CAD\171.MT_3.RW.SHT