
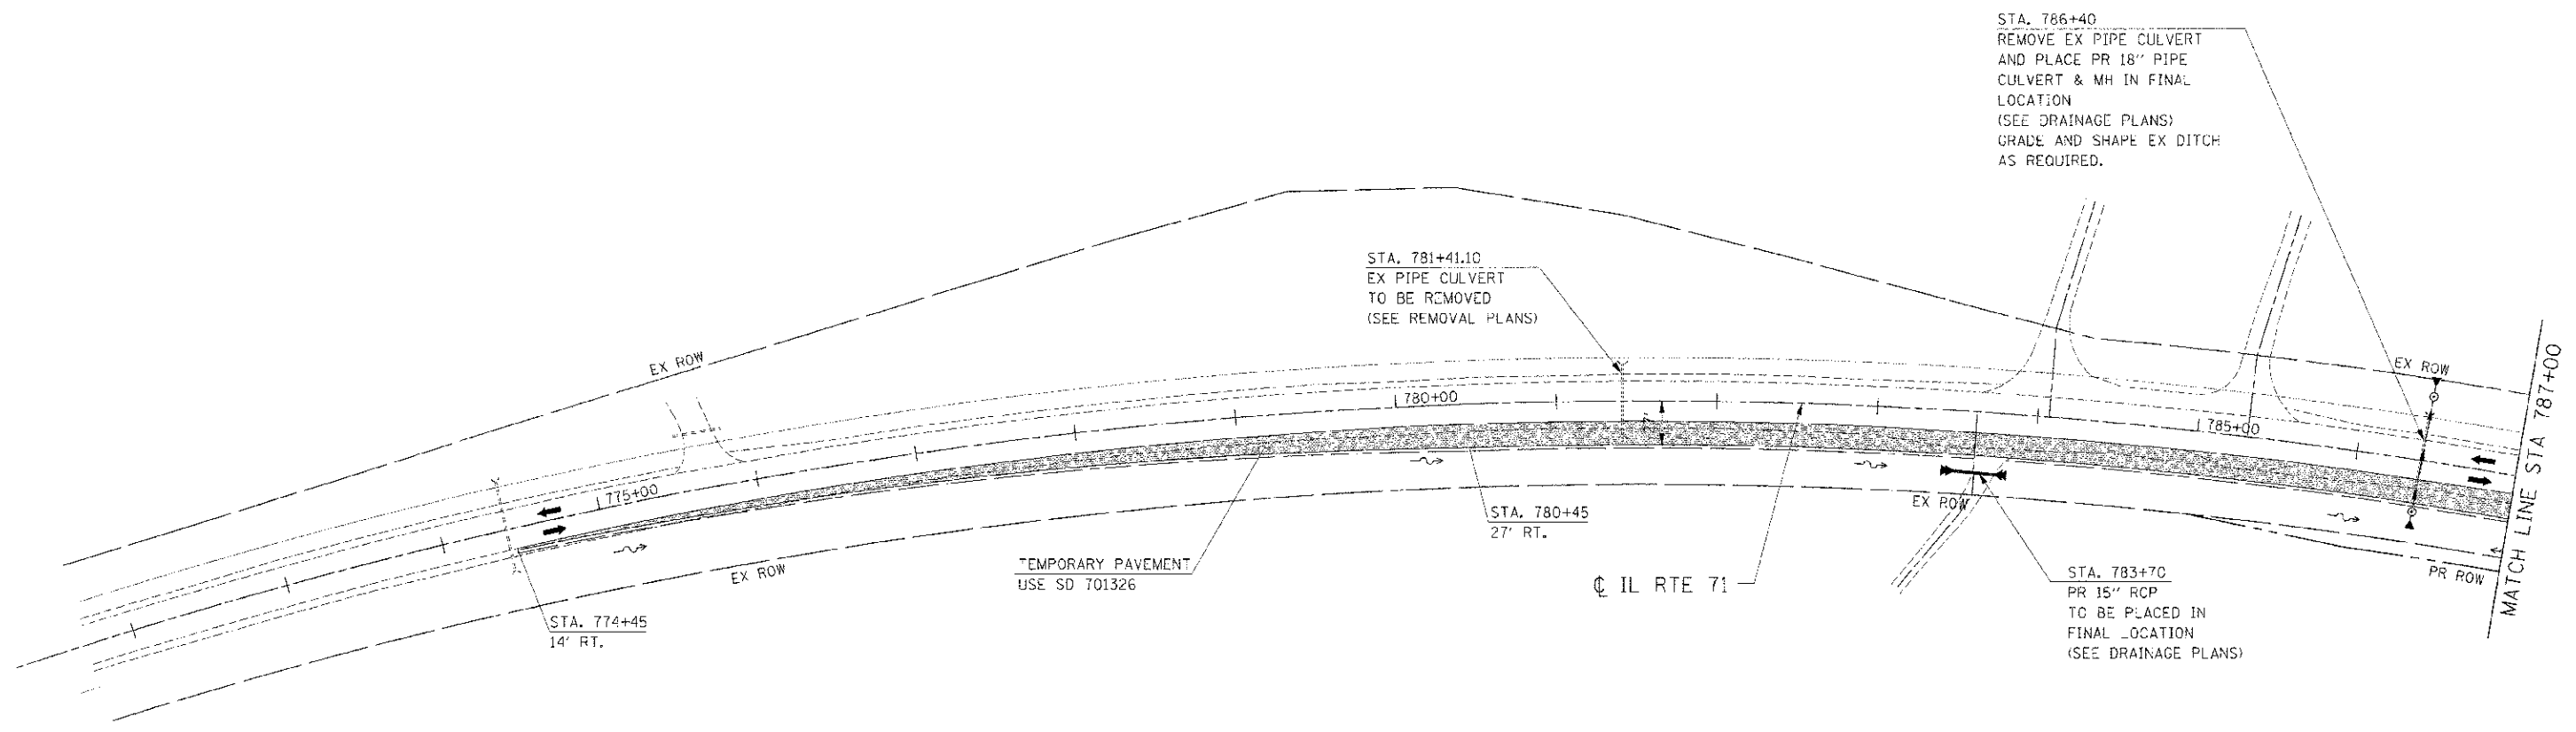


F.A.P. RTE.	SECTION	COUNTY	TOTAL SHEETS	SHEET NO.
311	(1-3) R	KENDALL	514	206
STA. 77+70.50		TO STA. 79+00		
FED. ROAD DIST. NO.		ILLINOIS FED. AID PROJECT		

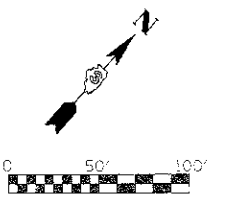

LEGEND

- DRUM
- VERTICAL PANEL
- TYPE III BARRICADE
- TRAFFIC FLOW
- STAGE CONSTRUCTION
- TEMPORARY WIDENING / PAVEMENT

NOTE:

1. CONTRACTOR SHALL MAINTAIN ACCESS TO ENTRANCES AND SIDE ROADS AT ALL TIMES EXCEPT AS NOTED TO BE CLOSED.
2. SEE "REMOVAL PLANS" FOR LOCATIONS OF REQUIRED PATCHING FOR DRAINAGE TO BE INSTALLED IN PRE-STAGE 1.

REVISIONS	
NAME	DATE

ILLINOIS DEPARTMENT OF TRANSPORTATION
**MAINTENANCE OF TRAFFIC
 PRE-STAGE 4 (IL RTE 71)
 STA 771+70.50 TO STA 787+00**

SCALE: 1"=50'
 DATE: 7/3/2012
 DRAWN BY: [blank]
 CHECKED BY: RG

IE PROJ: 598925
 PLOT DATE: 7/3/2012
 FILE NAME: G:\598925\CAD\71\71.MOT_PRE-4.DWG