
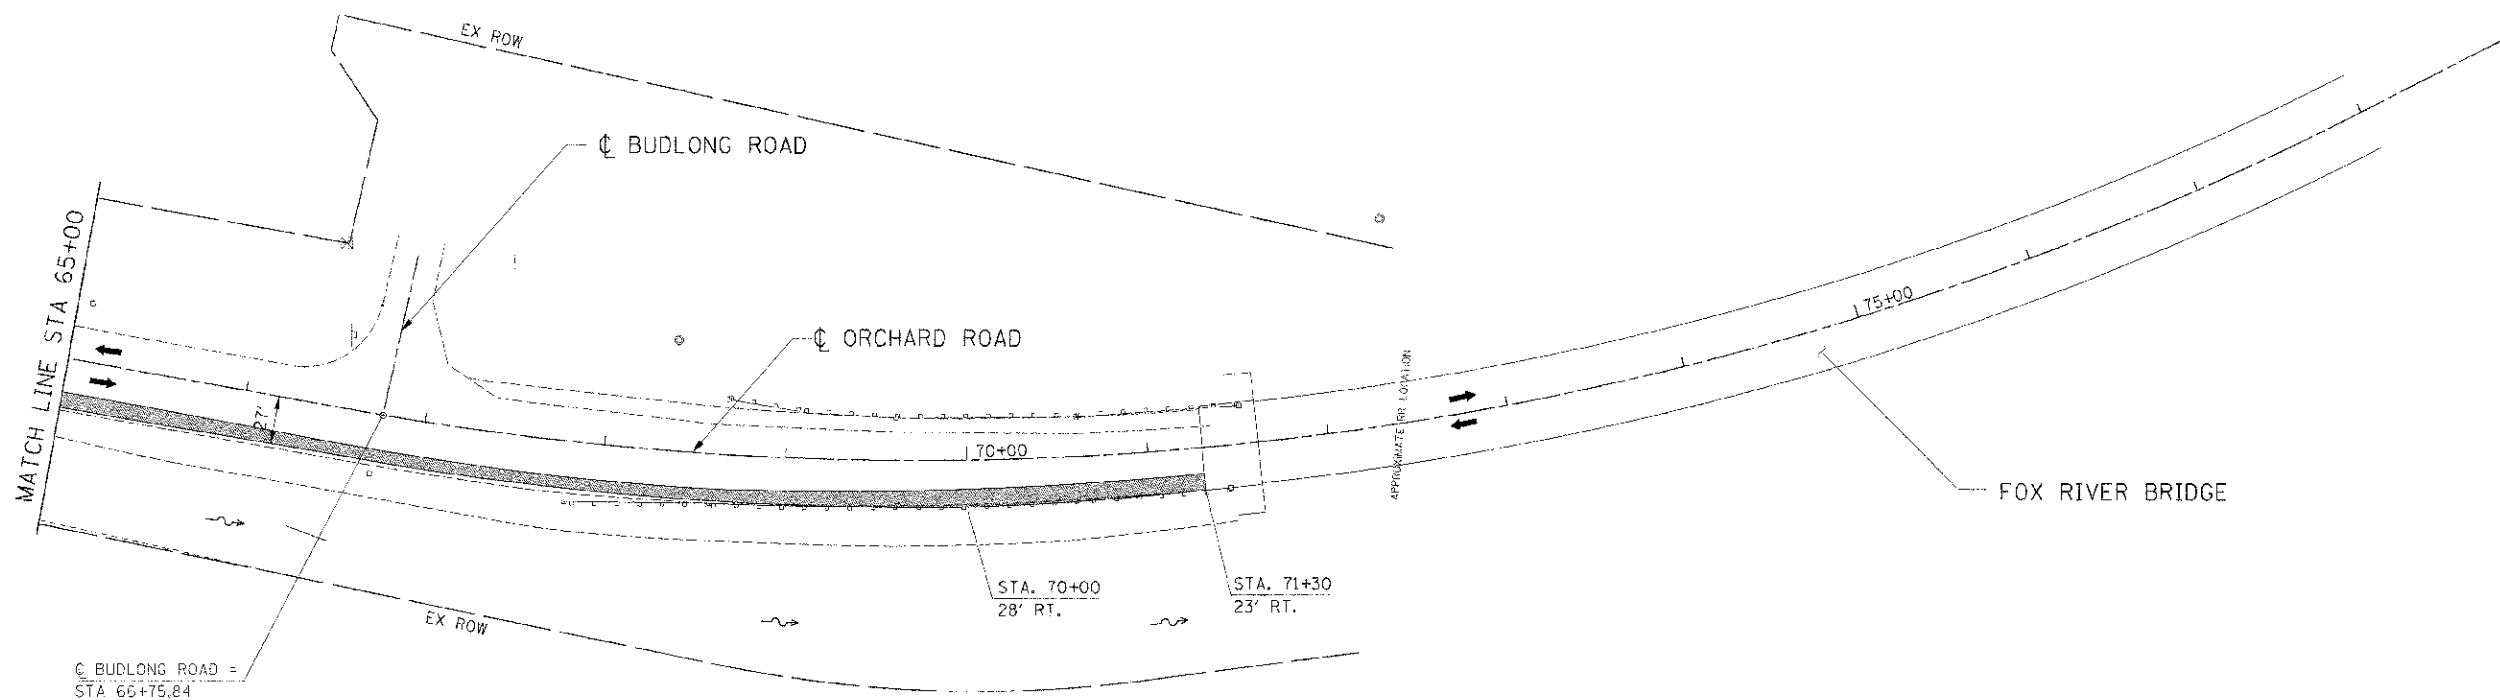


F.A.R. BTE.	SECTION	COUNTY	TOTAL SHEETS	SHEET NO.
311	11-11 R	KENDALL	514	209
STA. 65+00		TO STA. 78+00		
FED. ROAD DIST. NO.		ILLINOIS FED. AID PROJECT		

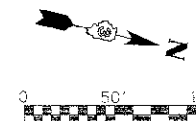

LEGEND

- DROW
- VERTICAL PANEL
- TYPE III BARRICADE
- TRAFFIC FLOW
- STAGE CONSTRUCTION
- TEMPORARY WIDENING / PAVEMENT

NOTE:

1. CONTRACTOR SHALL MAINTAIN ACCESS TO ENTRANCES AND SIDE ROADS AT ALL TIMES EXCEPT AS NOTED TO BE CLOSED.
2. SEE "REMOVAL PLANS" FOR LOCATIONS OF REQUIRED PATCHING FOR DRAINAGE TO BE INSTALLED IN PRE-STAGE 1.

REVISIONS	
NAME	DATE

ILLINOIS DEPARTMENT OF TRANSPORTATION

**MAINTENANCE OF TRAFFIC
PRE-STAGE 4
ORCHARD ROAD**

SCALE: 1"=50'
DATE: 7/3/2012

DRAWN BY: _____
CHECKED BY: HC

IE PROJ: 66420
 FILE NAME: C:\ASSETS\CAD\1171\NOTI_PRF4_2012.BAT