


F.A.D. NO.	SECTION	COUNTY	TOTAL SHEETS	SHEET NO.
311	(1-1) R	KENDALL	514	212
STA. 801+00	TO STA. 816+00			
FED. ROAD DIST. NO.	ILLINOIS - FED. AID PROJECT			

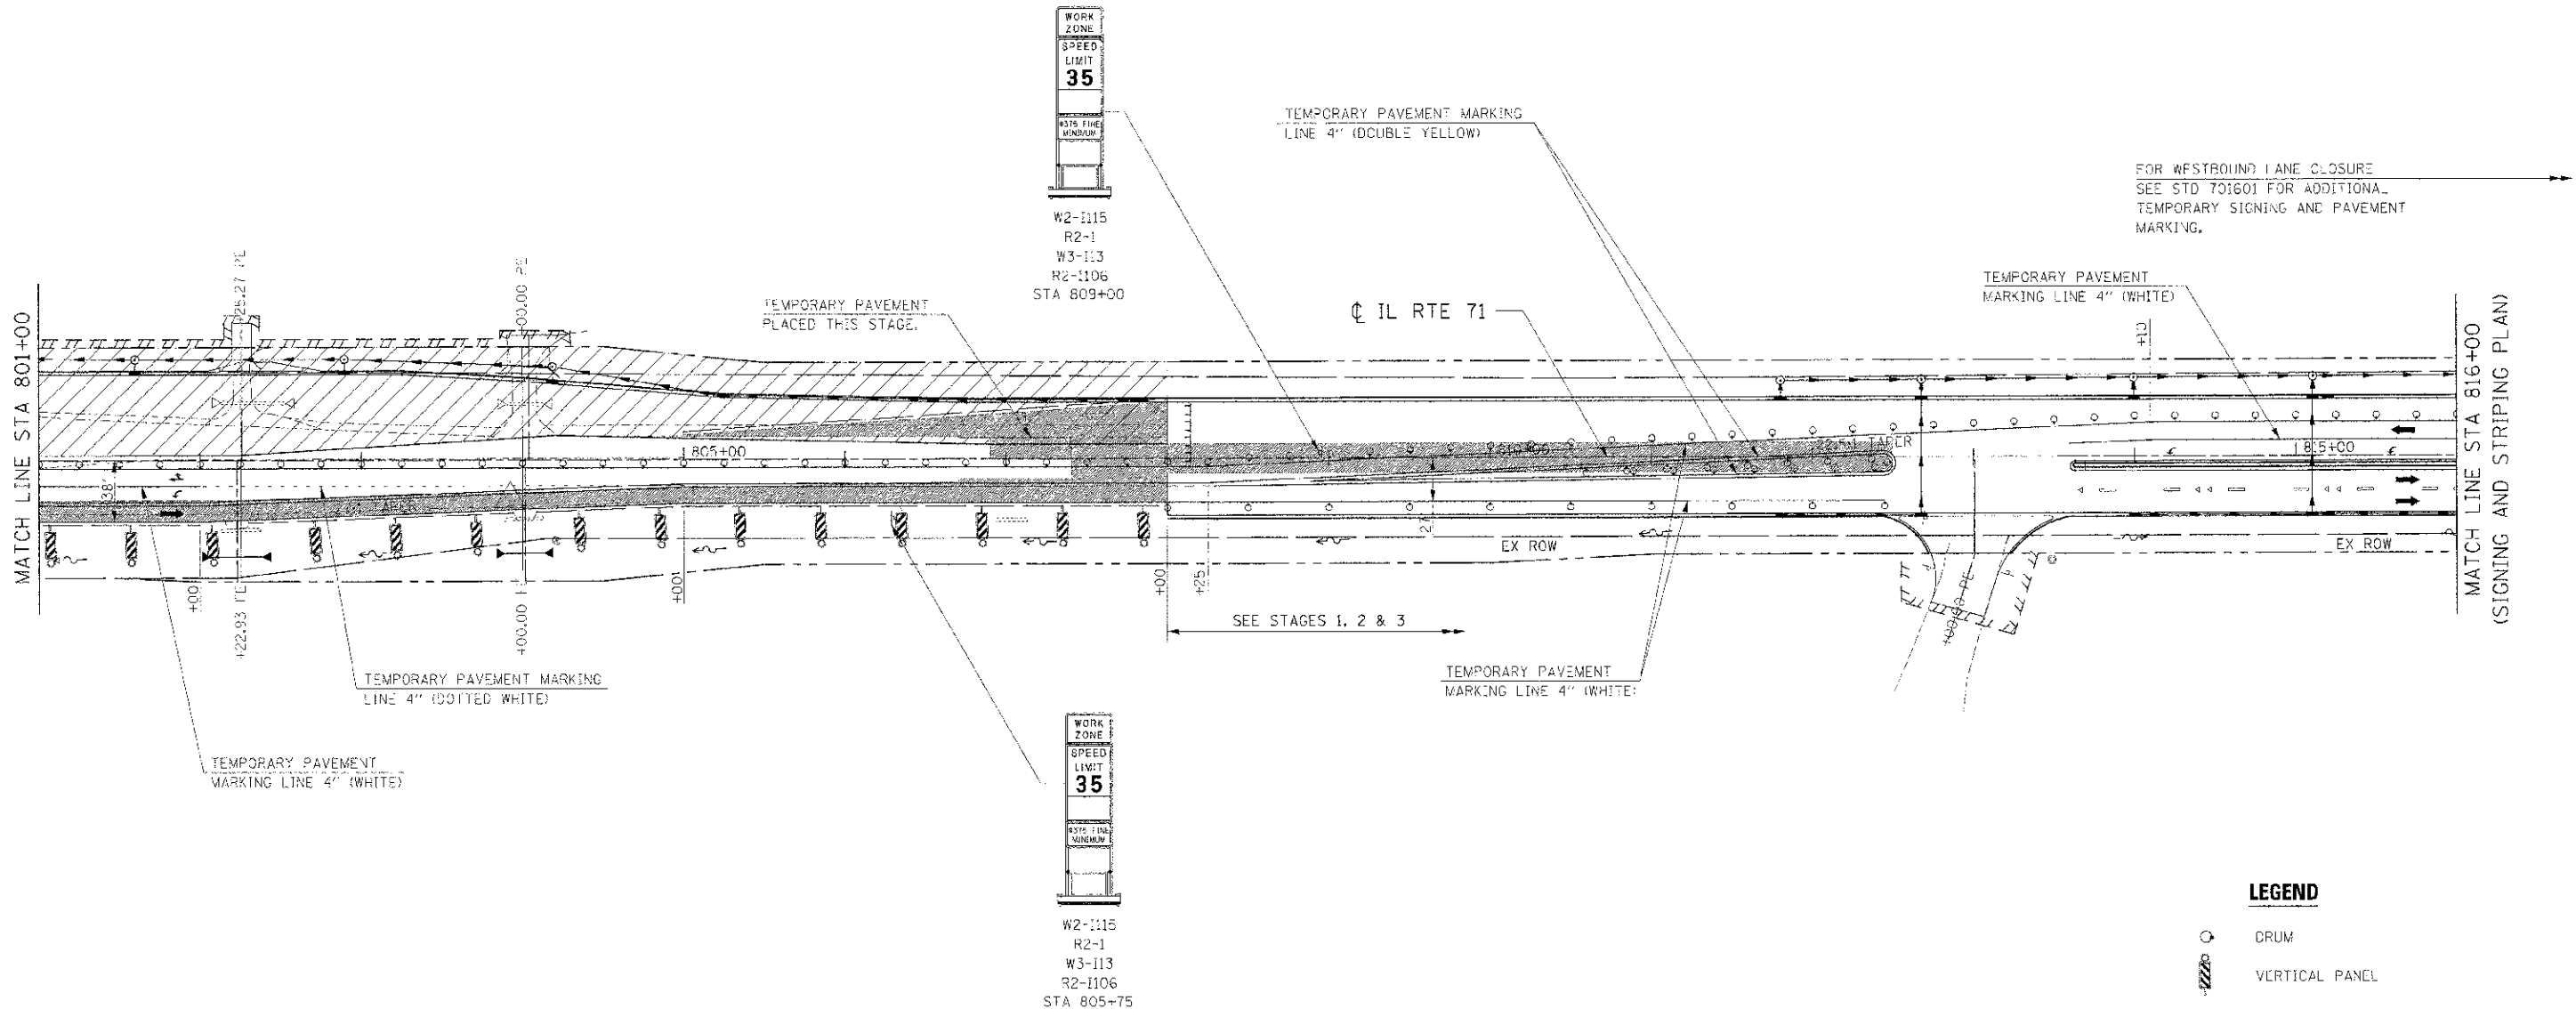

FOR WESTBOUND LANE CLOSURE  
SEE STD 701601 FOR ADDITIONAL  
TEMPORARY SIGNING AND PAVEMENT  
MARKING.

**LEGEND**

- DRUM
- VERTICAL PANEL
- TYPE II SARRICAIDE
- TRAFFIC FLOW
- STAGE CONSTRUCTION
- TEMPORARY WIDENING / PAVEMENT

**NOTE:**  
CONTRACTOR SHALL MAINTAIN ACCESS  
TO ENTRANCES AND SIDE ROADS AT  
ALL TIMES EXCEPT AS NOTED TO BE  
CLOSED.

REVISIONS	
NAME	DATE

ILLINOIS DEPARTMENT OF TRANSPORTATION  
**MAINTENANCE OF TRAFFIC**  
**STAGE 4 (IL RTE 71)**  
**STA 801+00 TO STA 816+00**  
SCALE: 1"=50'  
DATE: 7/3/2012  
DRAWN BY: \_\_\_\_\_  
CHECKED BY: RC

IE PROJ: 090825  
 PLOT DATE: 7/3/2012  
 FILE NAME: G:\309025\CAD\171\DOT\_4\_85.SHT