
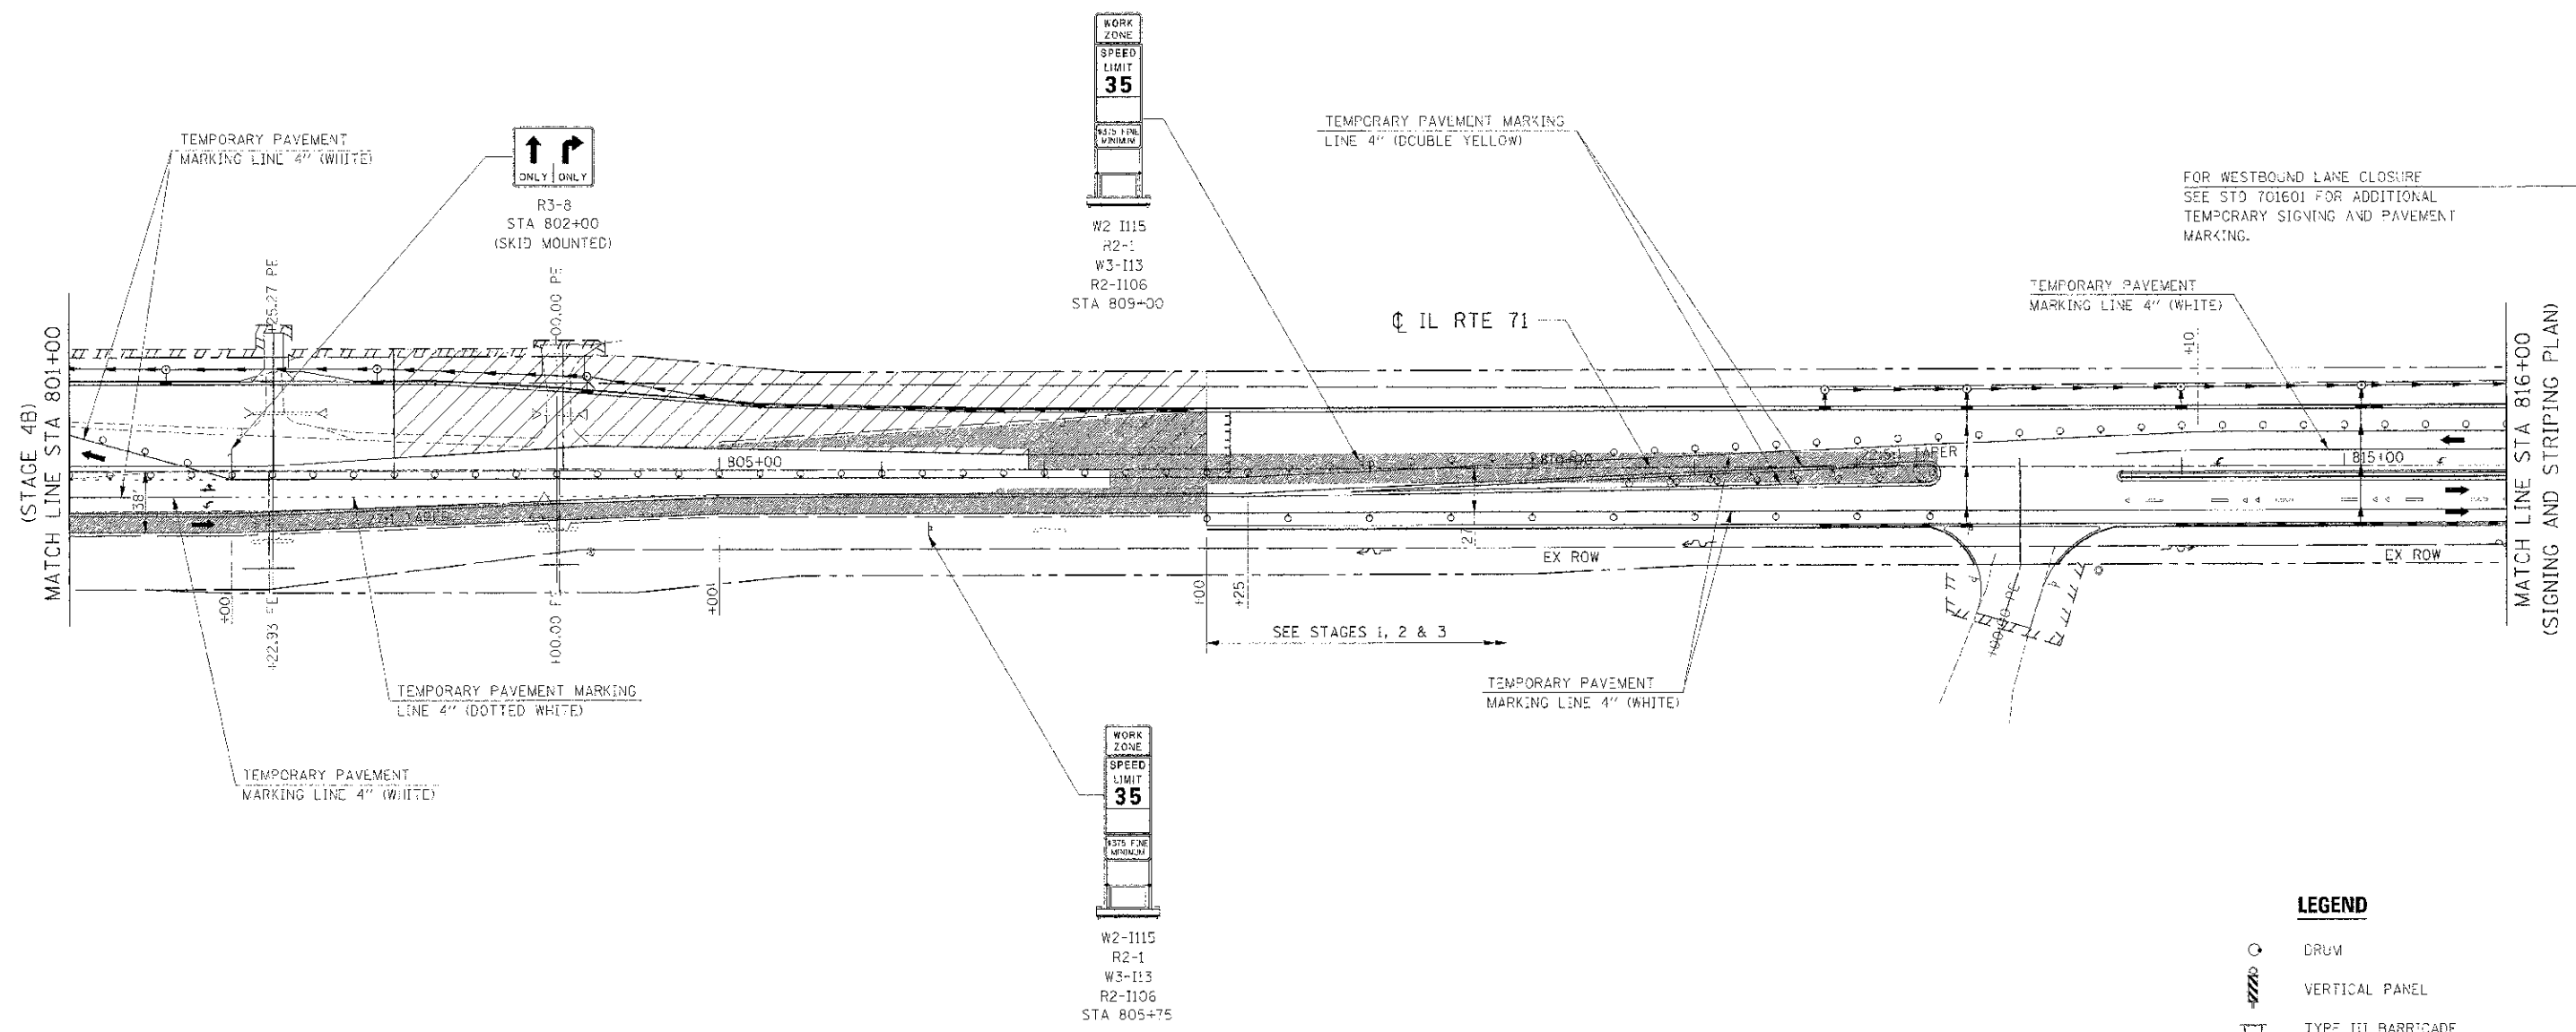


F.A.P. RTE.	SECTION	COUNTY	TOTAL SHEETS	SHEET NO.
511	(1-1) R	KENDALL	514	217
STA. 803+00	TO STA. 816+00			
ILLINOIS FED. AID PROJECT				

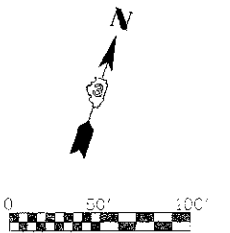

FOR WESTBOUND LANE CLOSURE
SEE STD 701601 FOR ADDITIONAL
TEMPORARY SIGNING AND PAVEMENT
MARKING.

LEGEND

- DRUM
- VERTICAL PANEL
- TYPE III BARRICADE
- TRAFFIC FLOW
- STAGE CONSTRUCTION
- TEMPORARY WIDENING / PAVEMENT

NOTE:

CONTRACTOR SHALL MAINTAIN ACCESS
TO ENTRANCES AND SIDE ROADS AT
ALL TIMES EXCEPT AS NOTED TO BE
CLOSED.

REVISIONS	
NAME	DATE

ILLINOIS DEPARTMENT OF TRANSPORTATION
**MAINTENANCE OF TRAFFIC
STAGE 4B (IL RTE 71)
STA 801+00 TO STA 816+00**

SCALE: 1"=50'
DATE 7/3/2012
DRAWN BY
CHECKED BY

I:\66420\105625\25
 PLOT DATE 7/3/2012
 FILE NAME I:\66420\105625\CADD\171\NOT_4D_03.DWG