
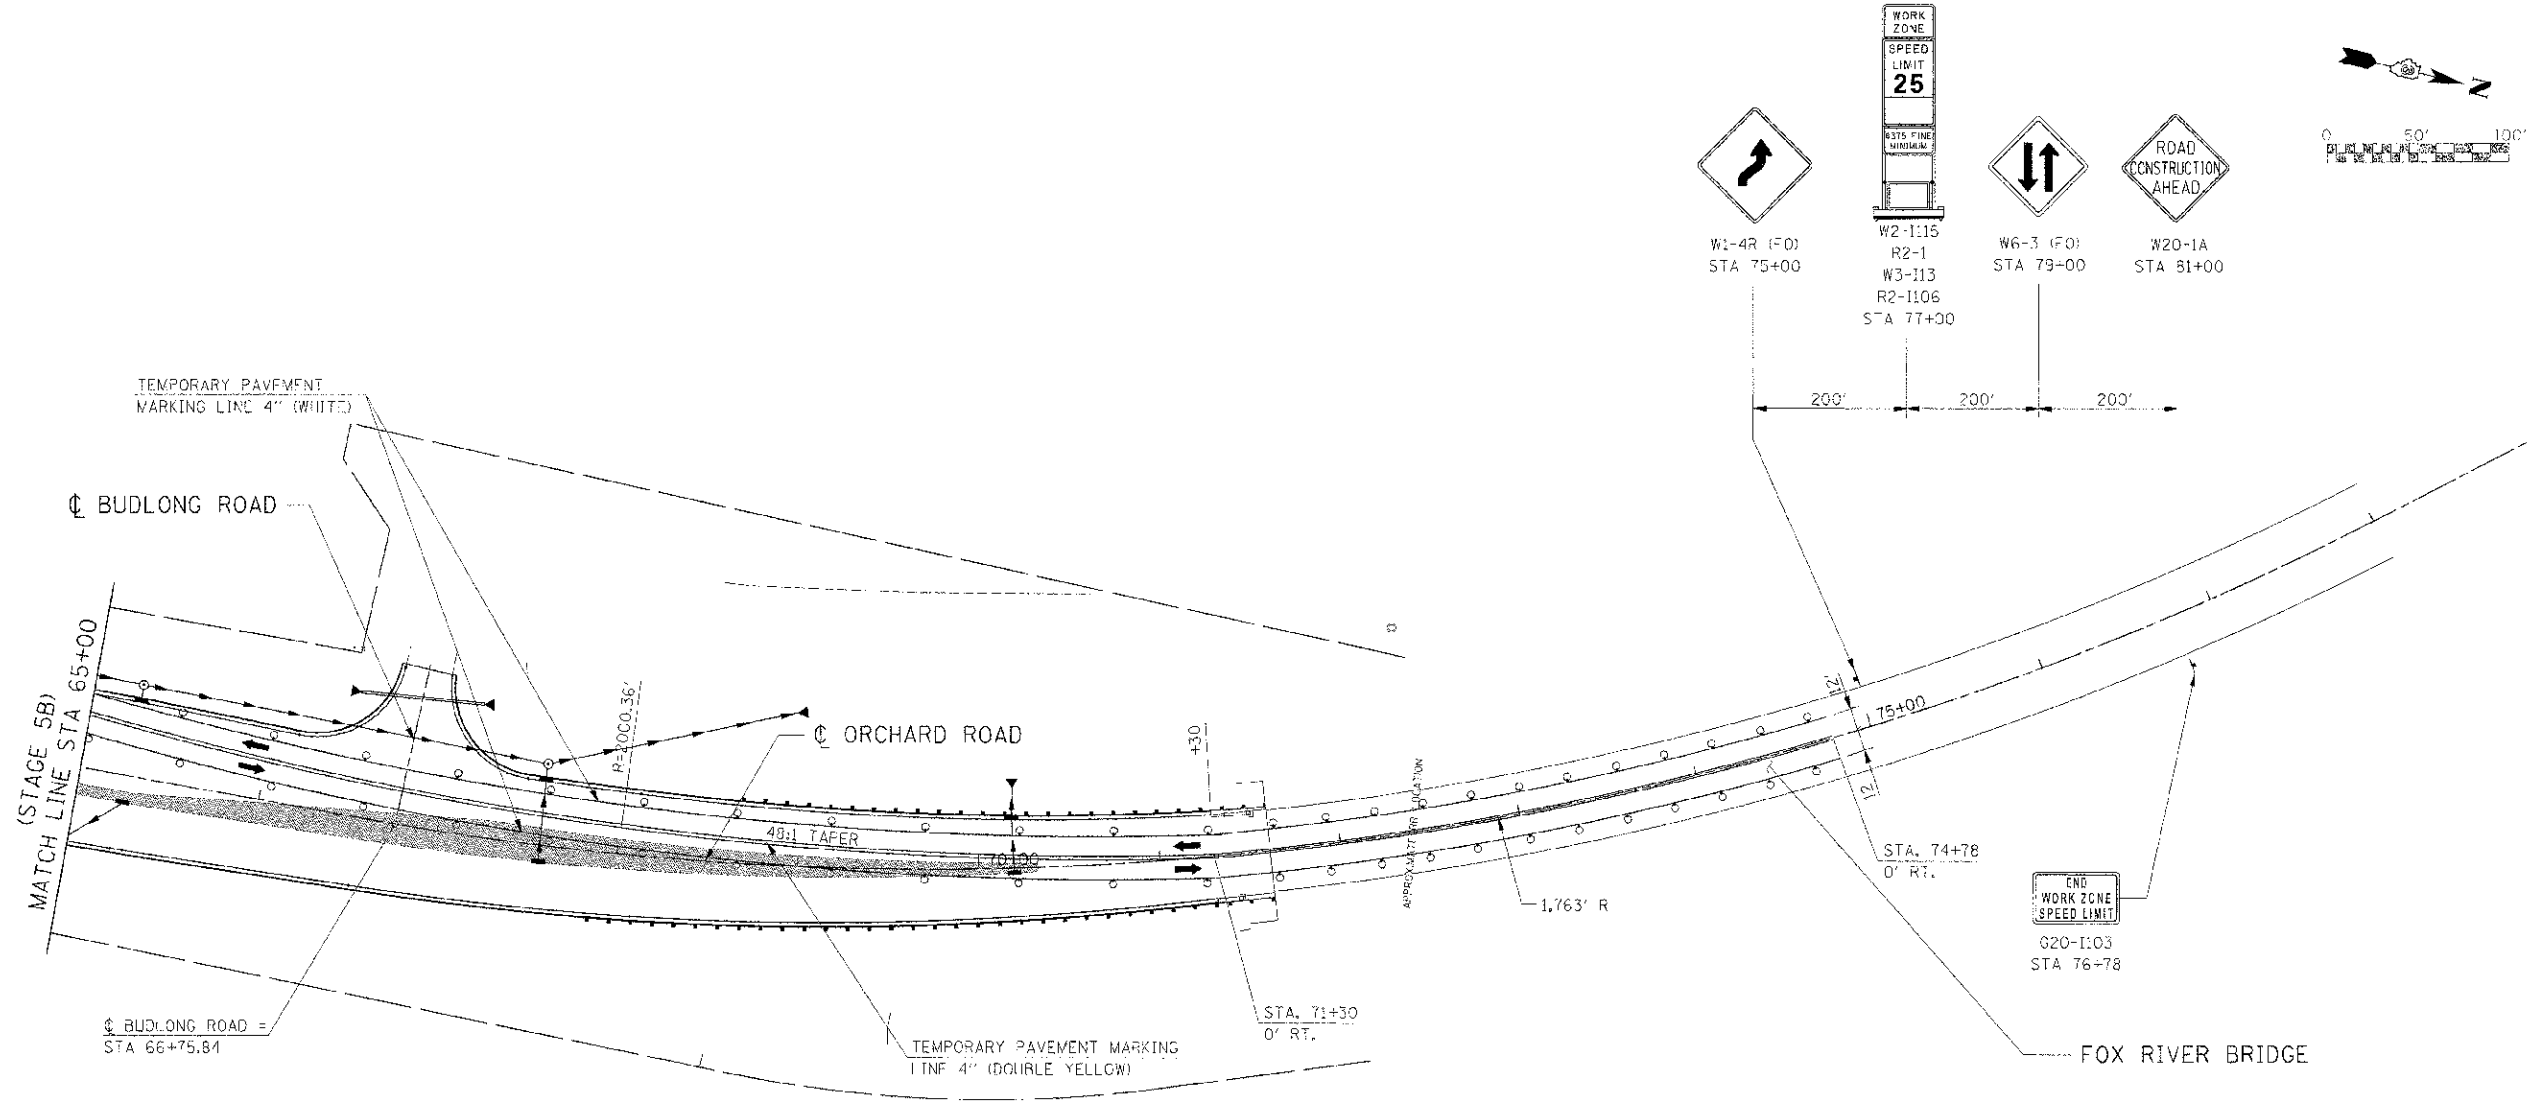


F.A.P. DATE	SECTION	COUNTY	TOTAL SHEETS	SHEET NO.
3/11	(1-3) R	KENDALL	514	227
STA. 65+00 TO STA. 78+00				
ILLINOIS FED. AID PROJECT				

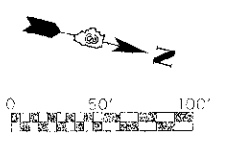

NOTE:
 CONTRACTOR SHALL MAINTAIN ACCESS TO ENTRANCES AND SIDE ROADS AT ALL TIMES EXCEPT AS NOTED TO BE CLOSED.

REVISIONS	
NAME	DATE

ILLINOIS DEPARTMENT OF TRANSPORTATION

**MAINTENANCE OF TRAFFIC
 STAGE 5B ORCHARD ROAD
 STA 65+00 TO STA 78+00**

SCALE: 1"=50'
 DATE: 7/3/20.2

DRAWN BY: _____
 CHECKED BY: RG

IE PROJ: 66420
 PLOT DATE: 7/3/20.2
 FILE NAME: 66420\66420\CA\N1_71_PLOT_5B_22.SHT