



SECTION	COUNTY	TOTAL SHEETS	SHEET NO.
11-11R	KENDALL	514	248
STA. 787+00 TO STA. 801+00			
FED. ROAD DIST. NO. ILLINOIS FED. AID PROJECT			

LEFT SIDE STORM SEWER PROFILE

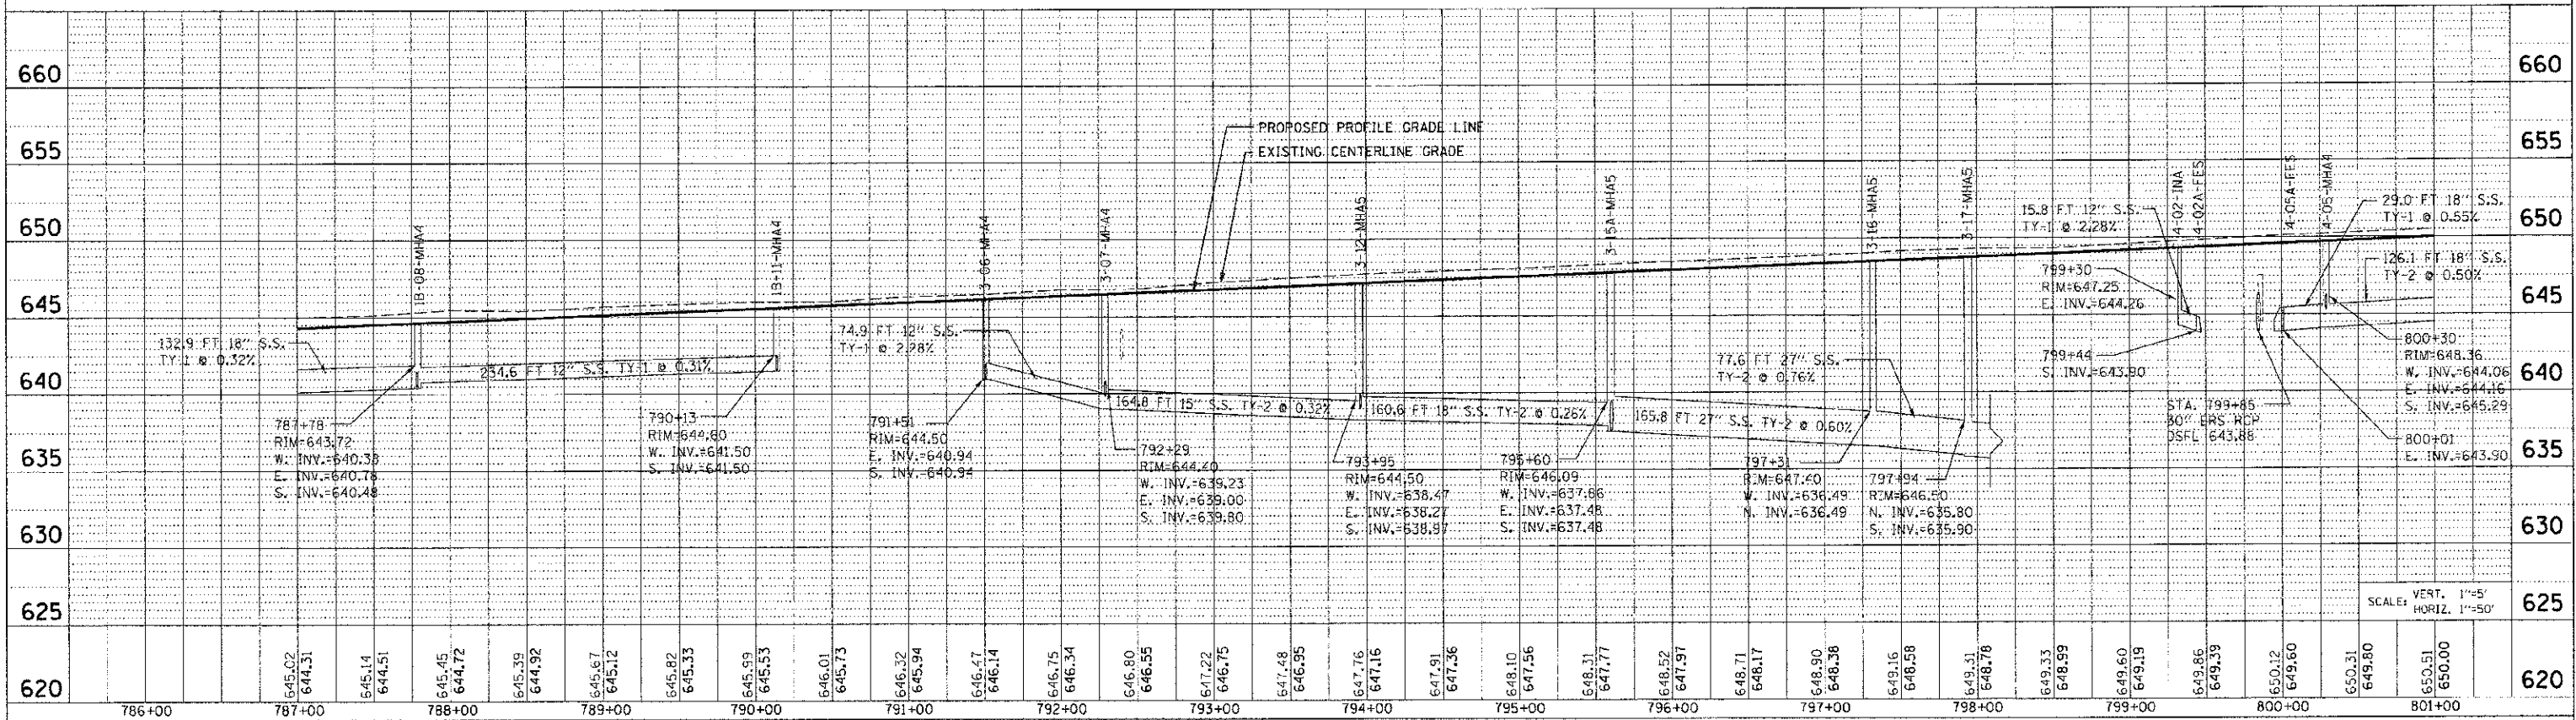

RIGHT SIDE STORM SEWER PROFILE

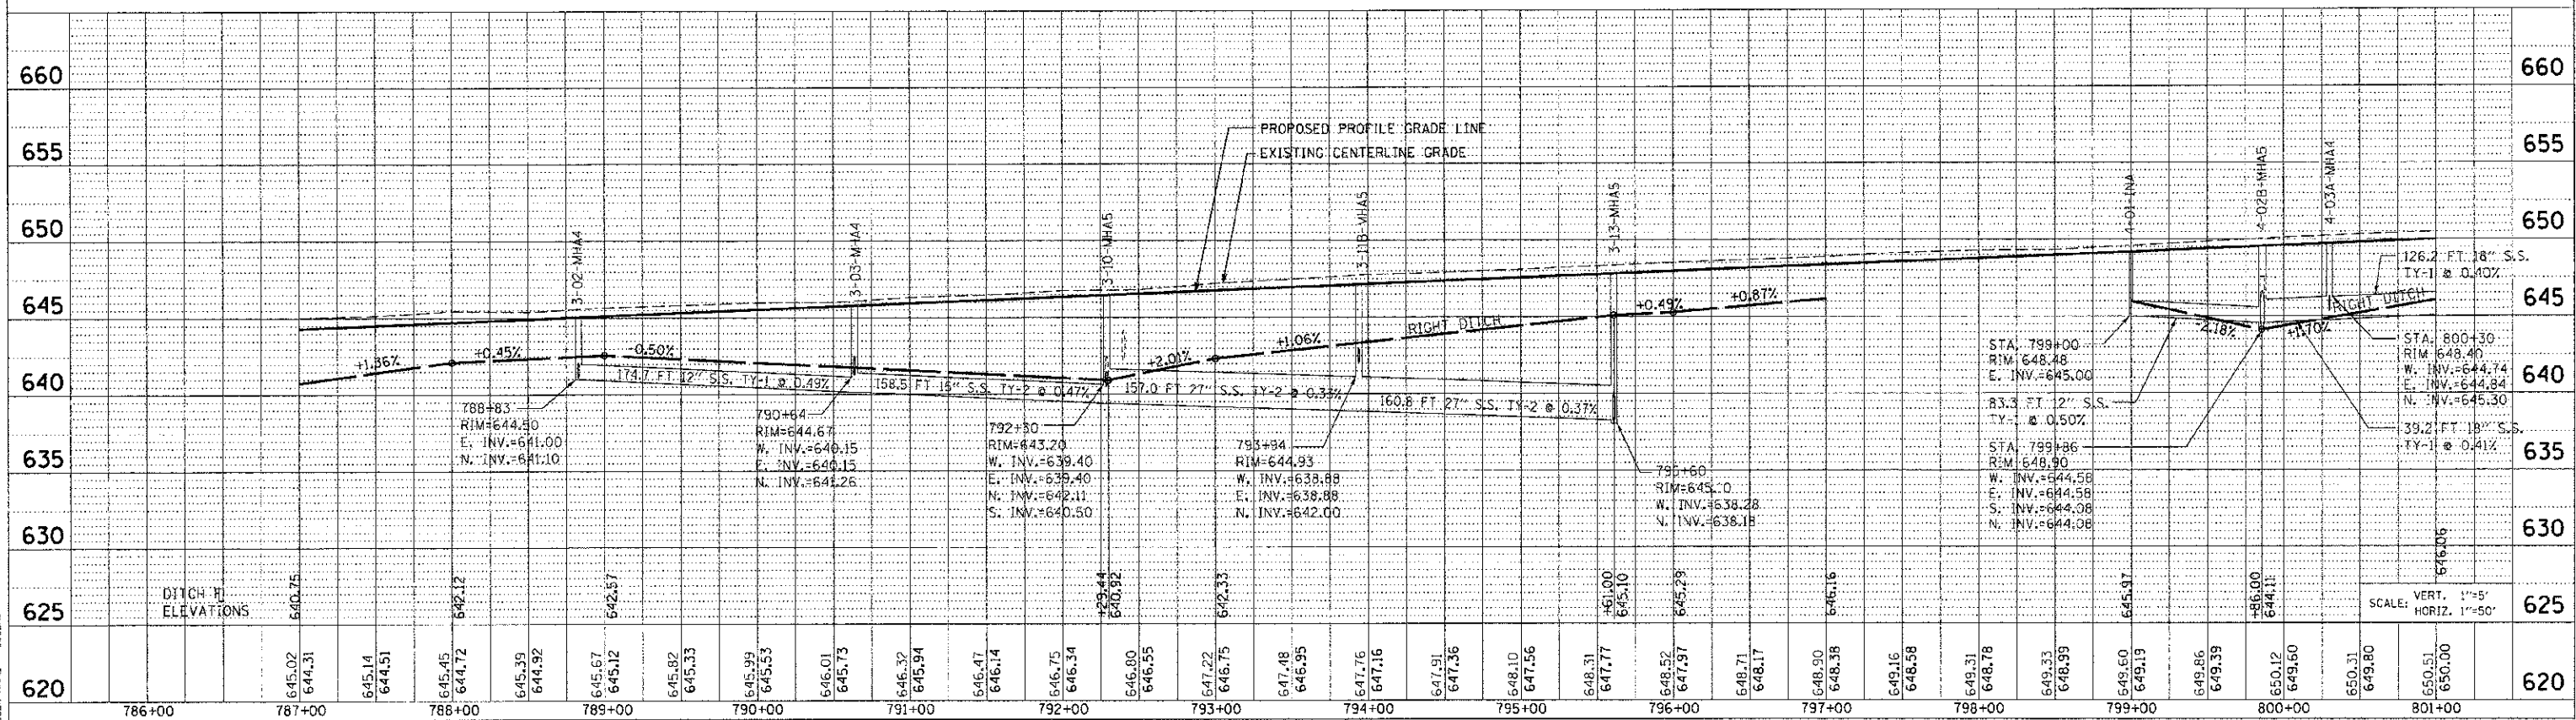

PLAN	DATE
BY	
CHECKED	
DATE	

PROFILE	DATE
BY	
CHECKED	
DATE	

PLOT DATE: 1/15/2012
 FILE NAME: j:\p\c\11-11r\11-11r.dwg
 PLOT SCALE: 1"=50'
 USER NAME: j\j\j