



F.A. RTE.	SECTION	COUNTY	TOTAL SHEETS	SHEET NO.
311	11-11R	KENDALE	514	269
STA. 100+00		TO STA. 106+99.89		
FED. ROAD DIST. NO.		ILLINOIS FED. AID PROJECT		

DOUGLAS STREET RIGHT SIDE STORM SEWER PROFILE

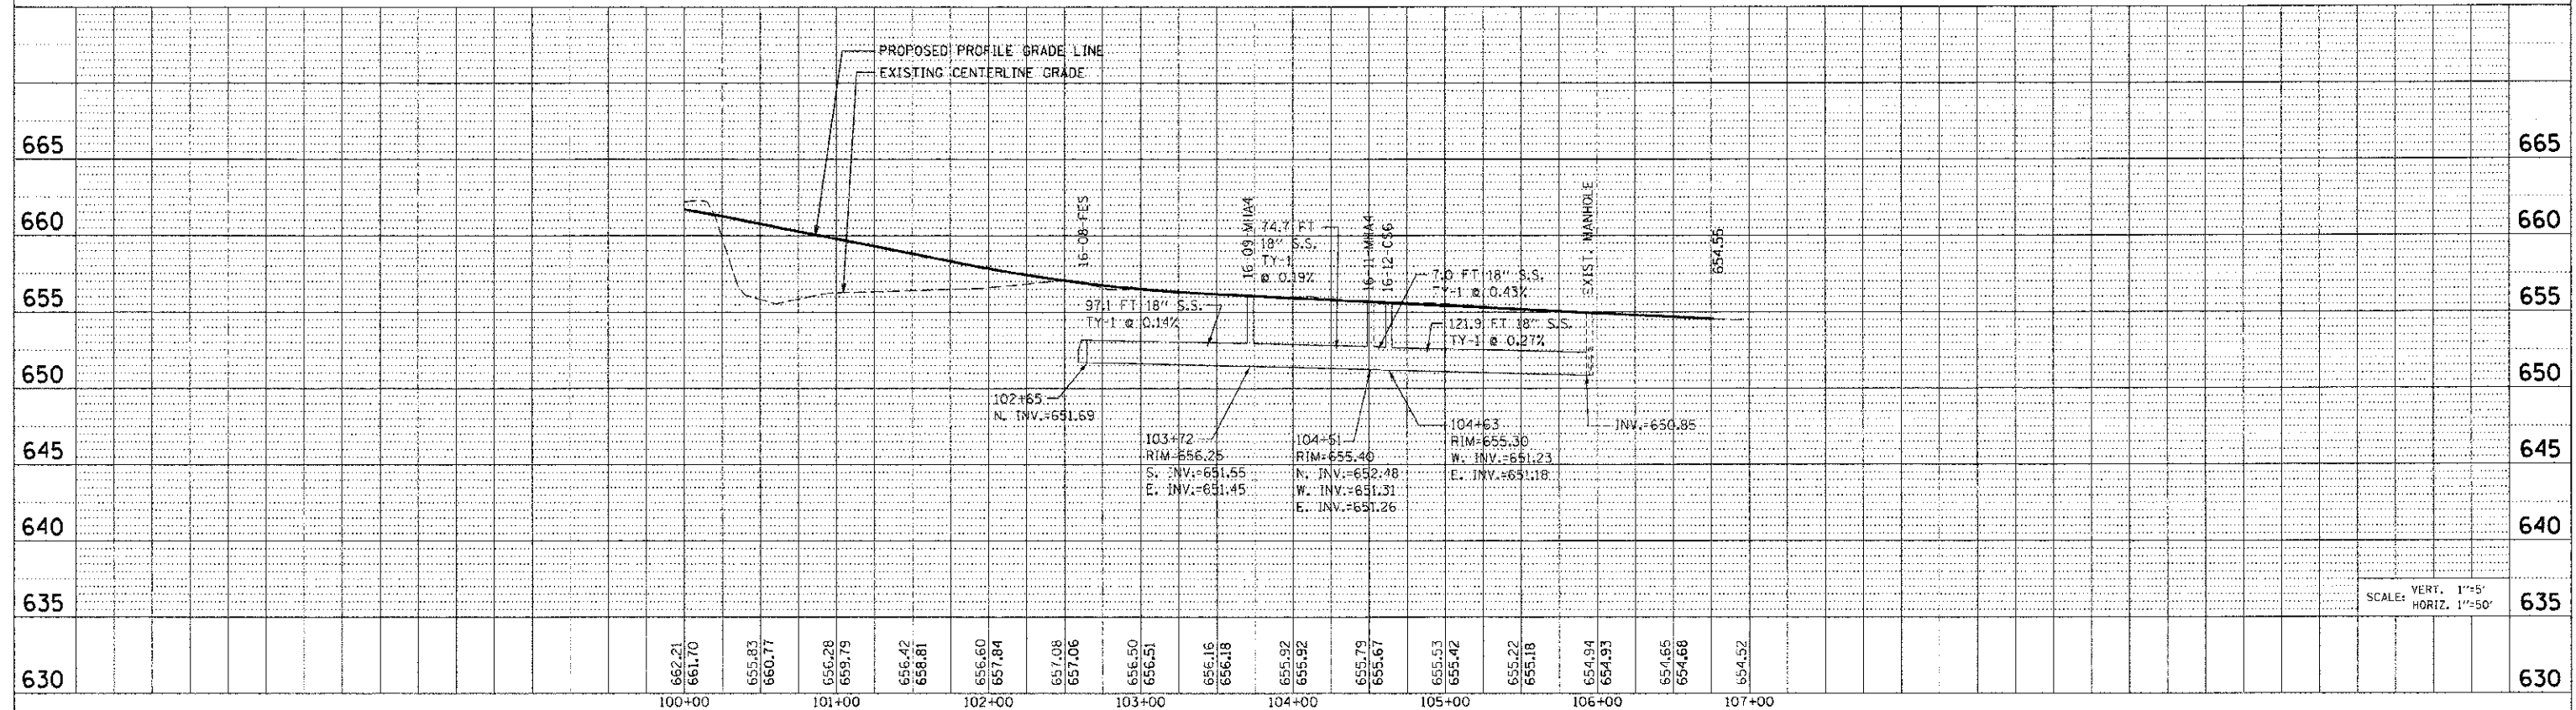

DOUGLAS STREET RIGHT SIDE STORM SEWER PROFILE

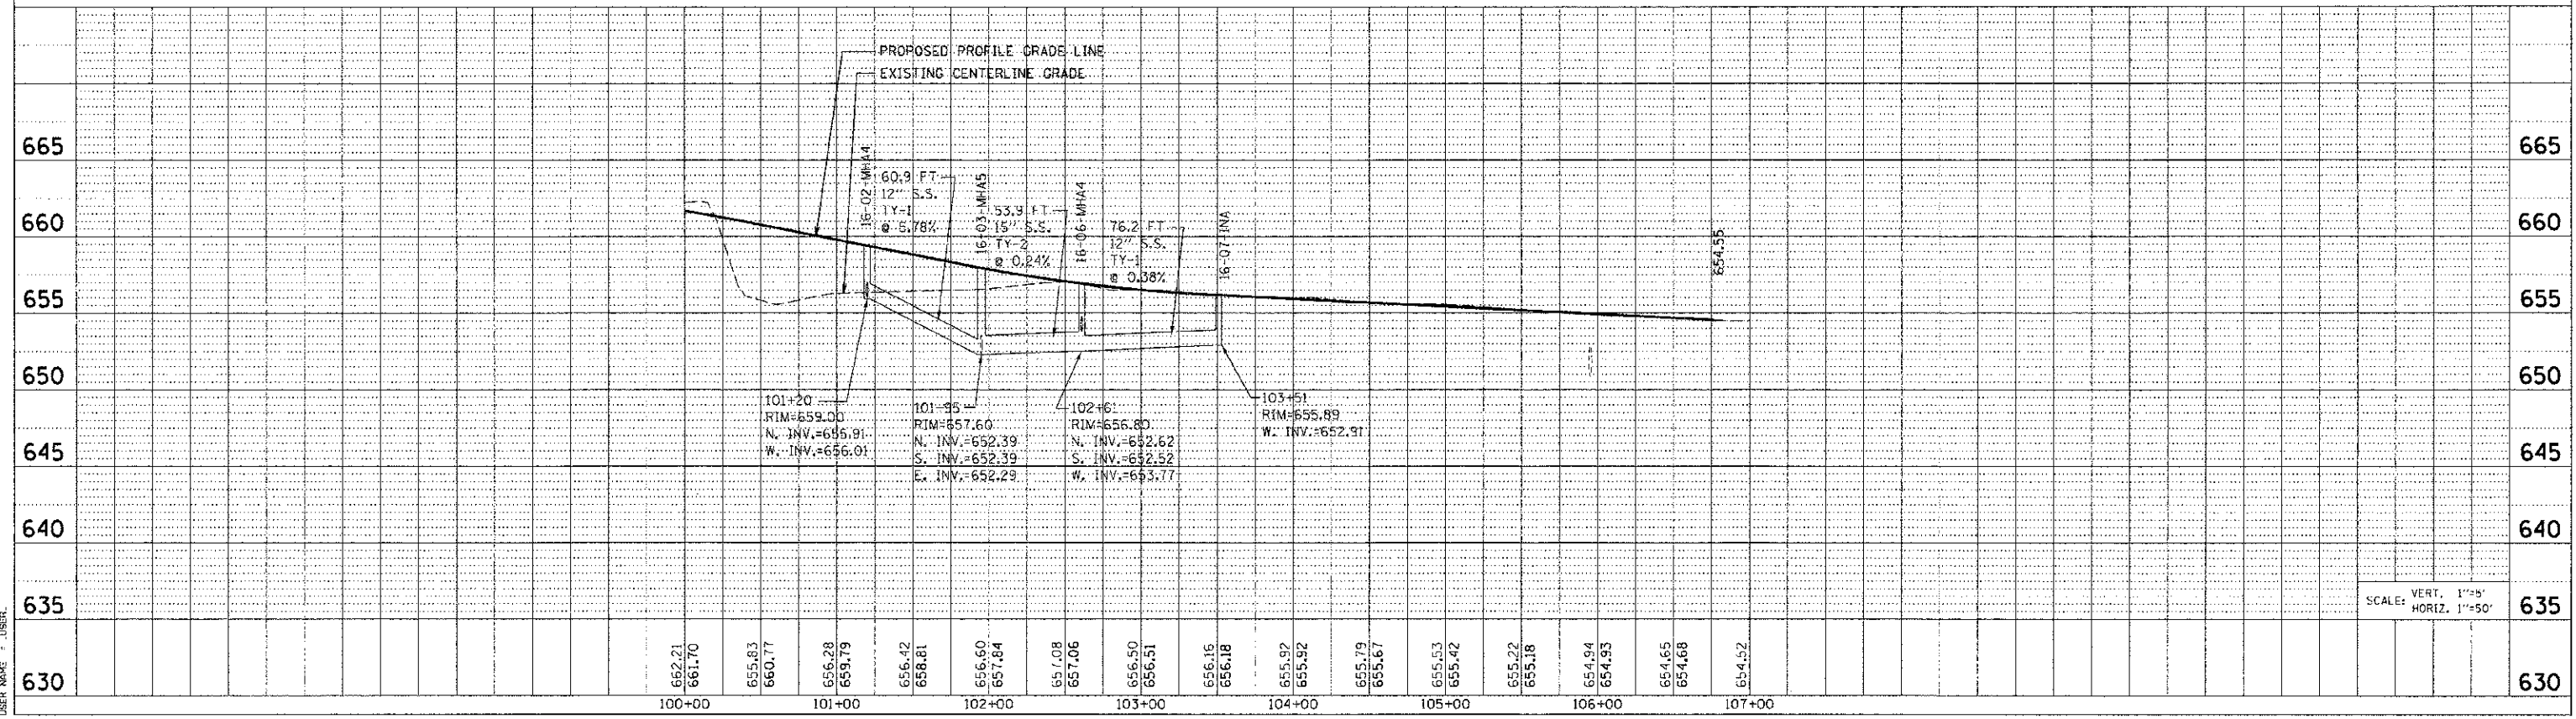

DATE	
BY	
CHECKED	
DESIGNED	
NOTED	
NO.	
FILE NO.	
PROJECT NO.	
USER NAME	

DATE	
BY	
CHECKED	
DESIGNED	
NOTED	
NO.	
FILE NO.	
PROJECT NO.	
USER NAME	

PLOT DATE = 7/5/2012
FILE NAME = p:\civi\1\civ\civ\106\phase 11\DRG-13.dwg
USER NAME = JUSBR