
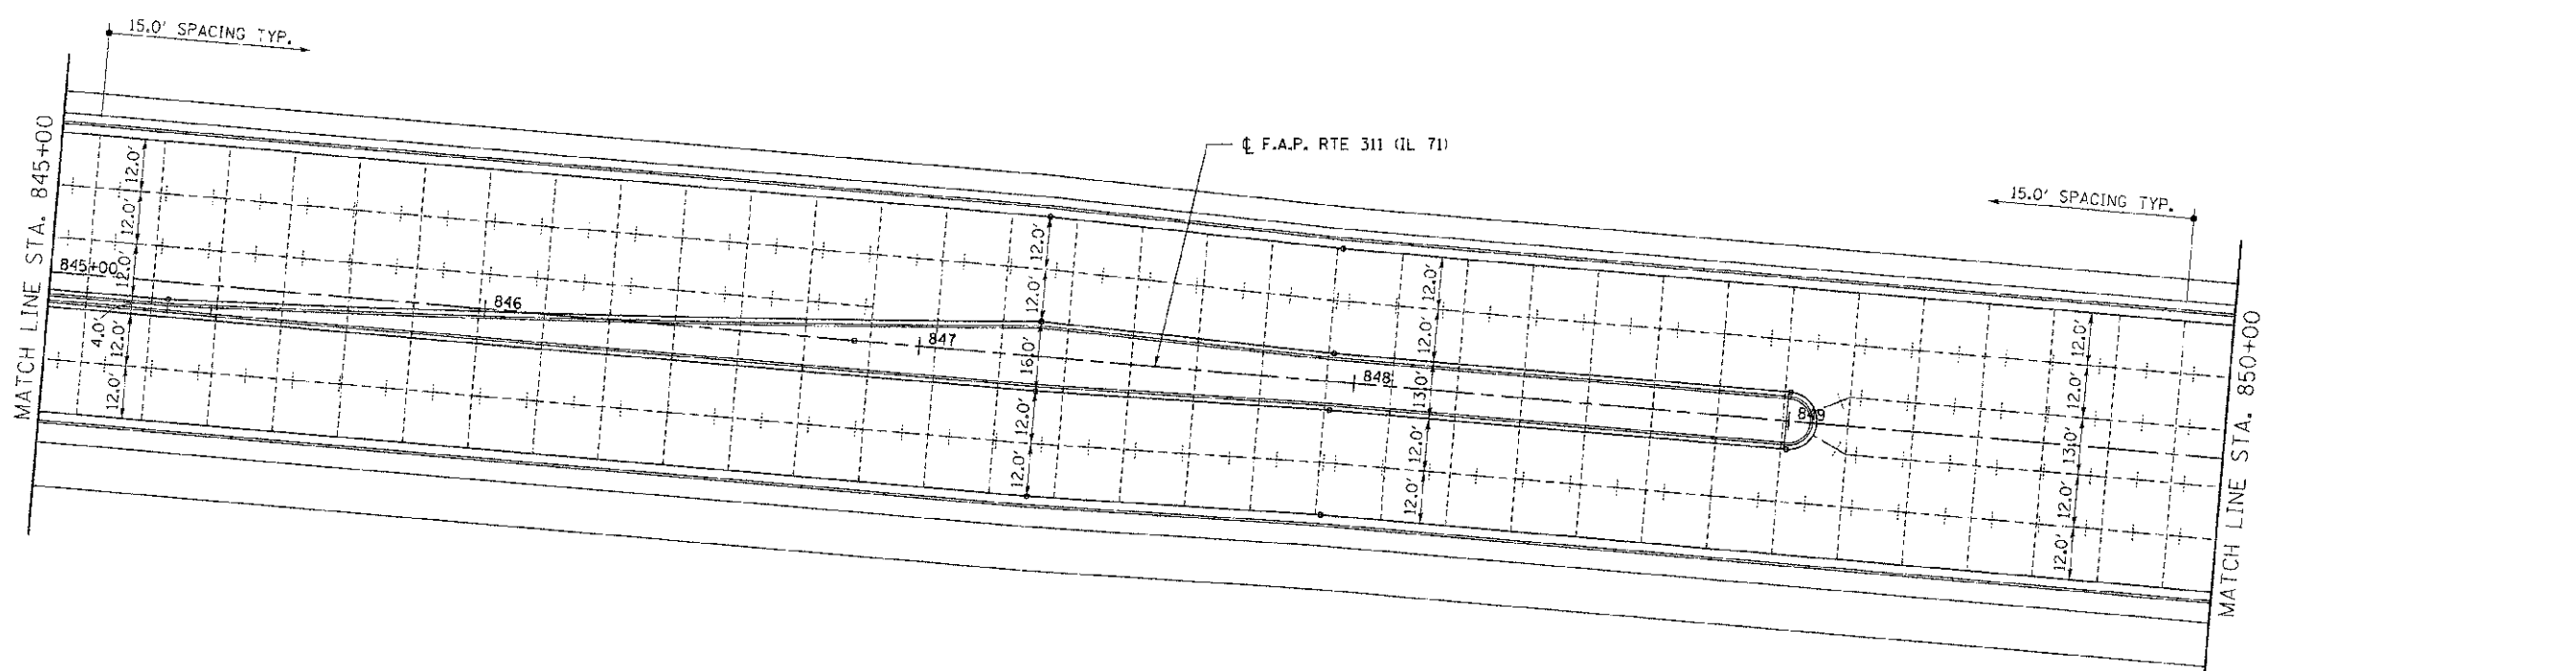


F.A.P. RTE.	SECTION	COUNTY	TOTAL SHEETS	SHEET NO.
311	(1-1)R	KENDALL	514	309
STA. 839+25		TO STA. 850+00		
FED. ROAD DIST. NO.		ILLINOIS		FED. AID PROJECT

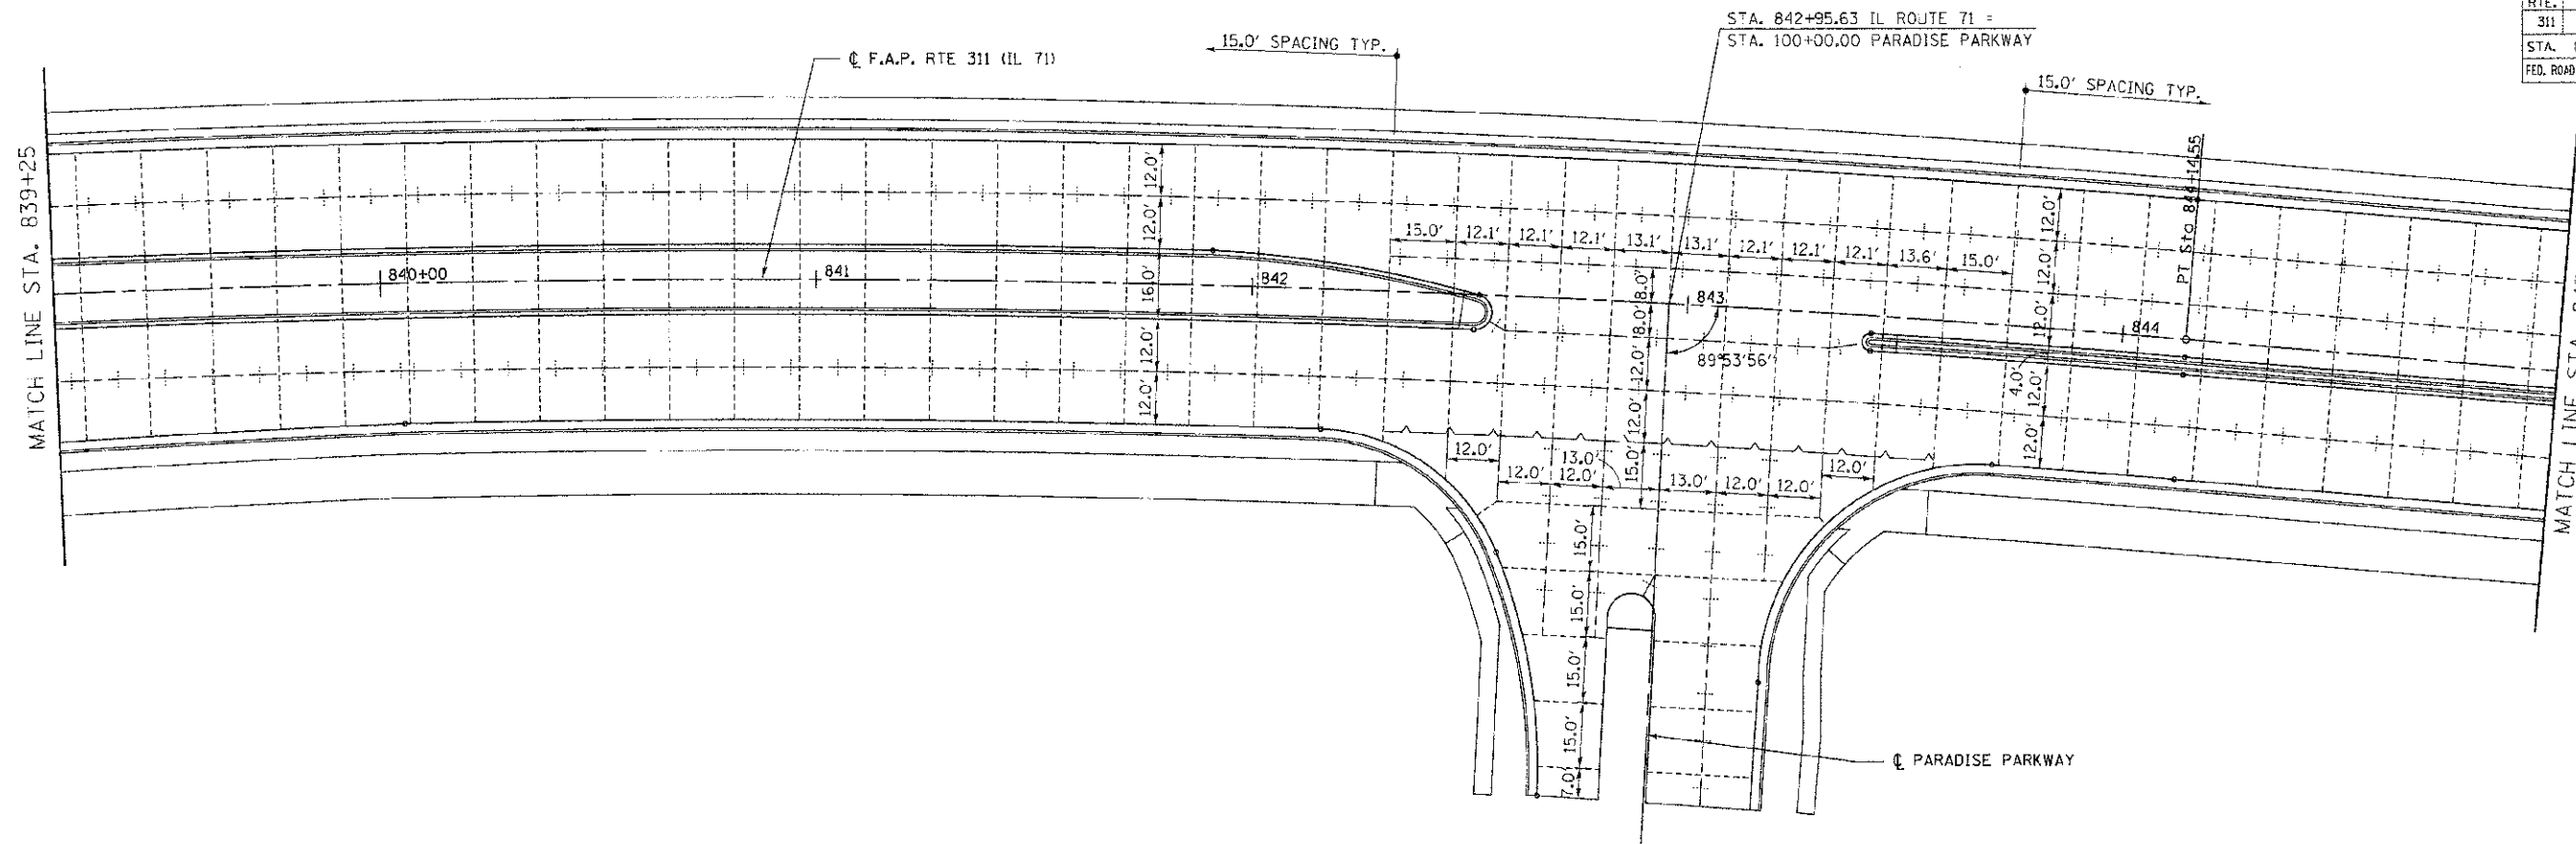

LEGEND

- KEYED CONSTRUCTION JOINT
- SAWED LONGITUDINAL JOINT OR LONGITUDINAL CONSTRUCTION JOINT
- TRANSVERSE SAWED CONTRACTION JOINT

REVISIONS	
NAME	DATE

ILLINOIS DEPARTMENT OF TRANSPORTATION
PAVEMENT JOINT LAYOUT
IL RTE 71
STA 839+25 TO STA 850+00
 SCALE: VERT. 1"=20'
 HORIZ. 1"=20'
 DATE 7/5/2012
 DRAWN BY SAE
 CHECKED BY MED

TUP PROJ: 31095814
 PLOT DATE: 7/5/2012
 FILE NAME: p:\envi\1\...dist\3\orwage\phase 1\1\pvt-jt-86.dgn