
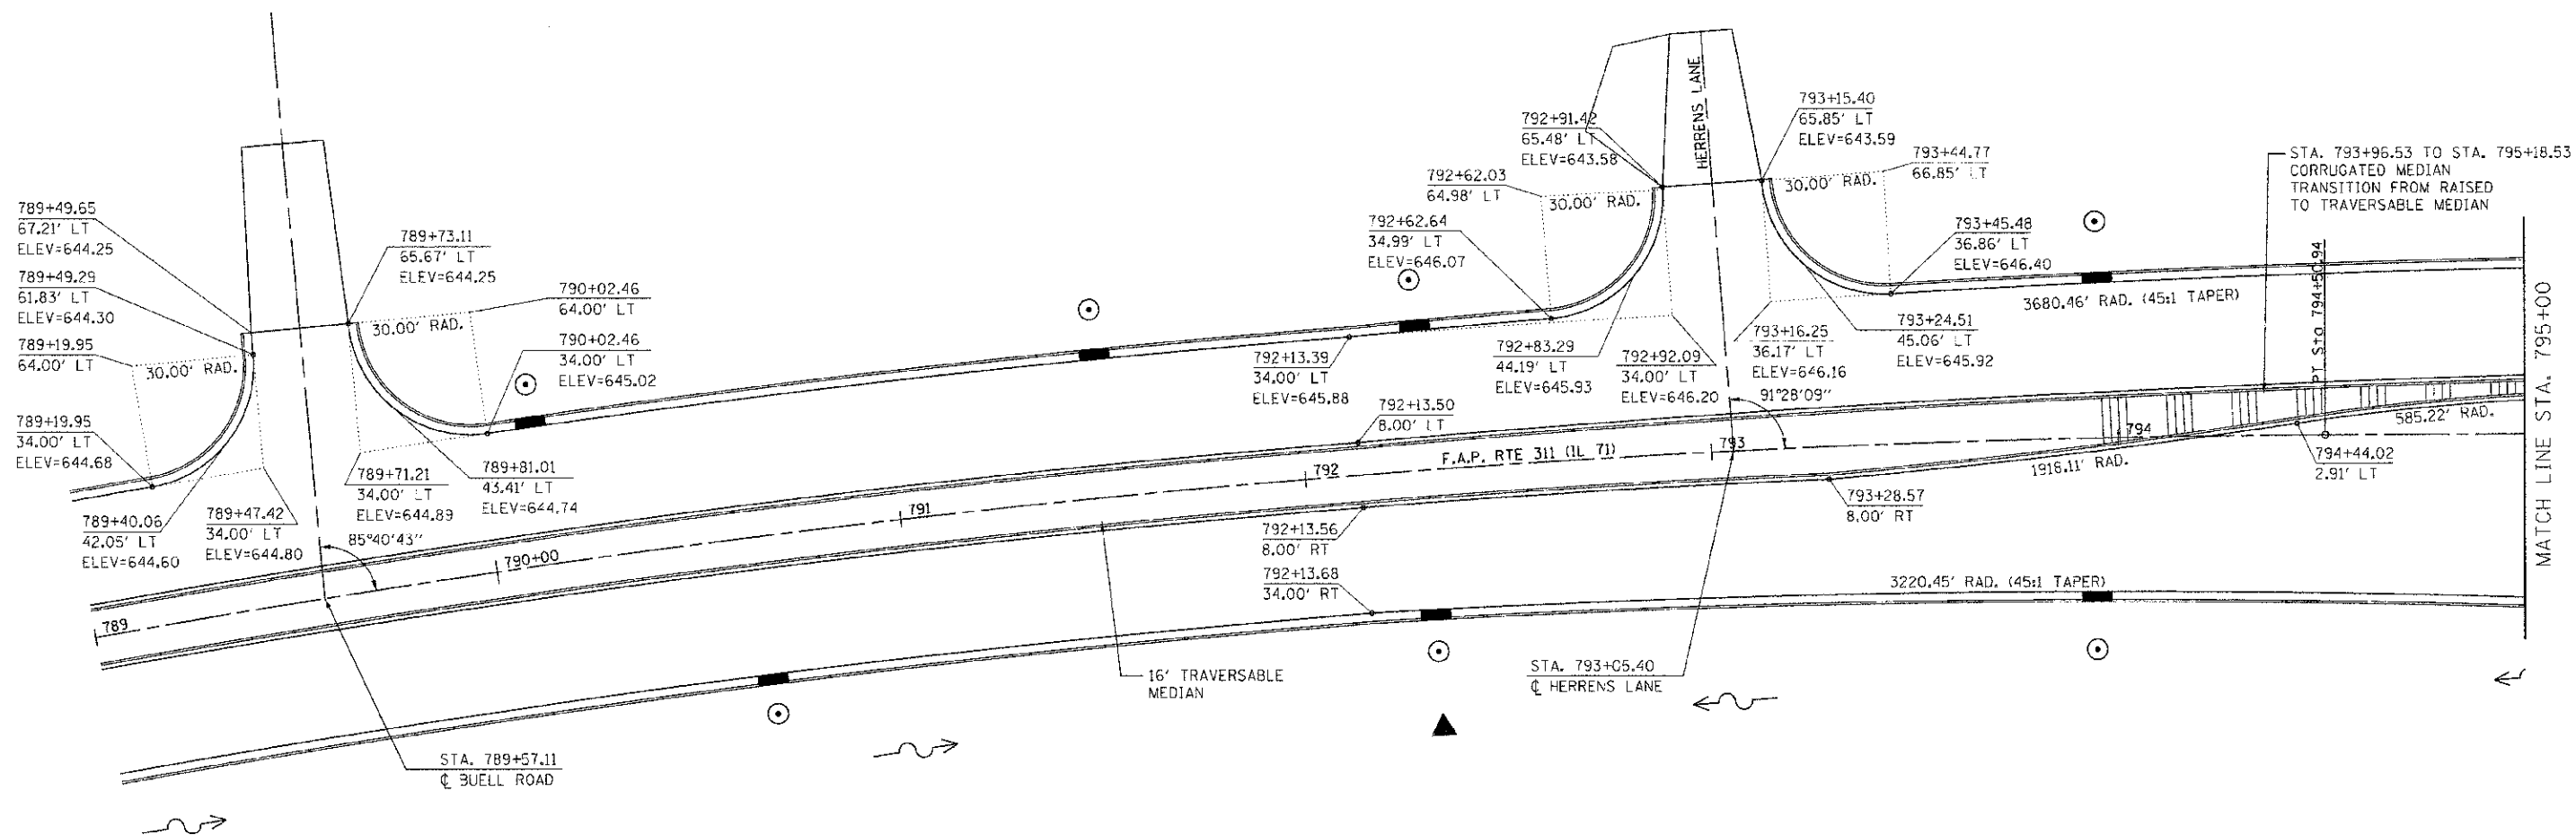


F.A.P. RTE.	SECTION	COUNTY	TOTAL SHEETS	SHEET NO.
311	(1-1)R	KENDALL	514	322
STA. 789+00		TO STA. 795+00		
FED. ROAD DIST. NO.		ILLINOIS FED. AID PROJECT		

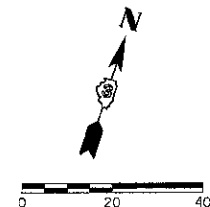

**NOTES:**

- FOR ADDITIONAL DETAILS, SEE JOINTING PLANS, SIGNING AND STRIPING PLANS, AND TRAFFIC SIGNAL PLANS.

REVISIONS	
NAME	DATE

ILLINOIS DEPARTMENT OF TRANSPORTATION

**INTERSECTION DETAIL  
ORCHARD / MINKLER  
STA. 789+00 TO STA. 795+00**

SCALE: VERT. 1"=20'  
HORIZ. 1"=20'  
DATE 7/5/2012

DRAWN BY SAE  
CHECKED BY MED

IUG PROJ: 130584  
 PLOT DATE: 7/5/2012  
 FILE NAME: p:\civil\1\dm\dist3\orange\phase 1\int-Orchard-01.dgn