
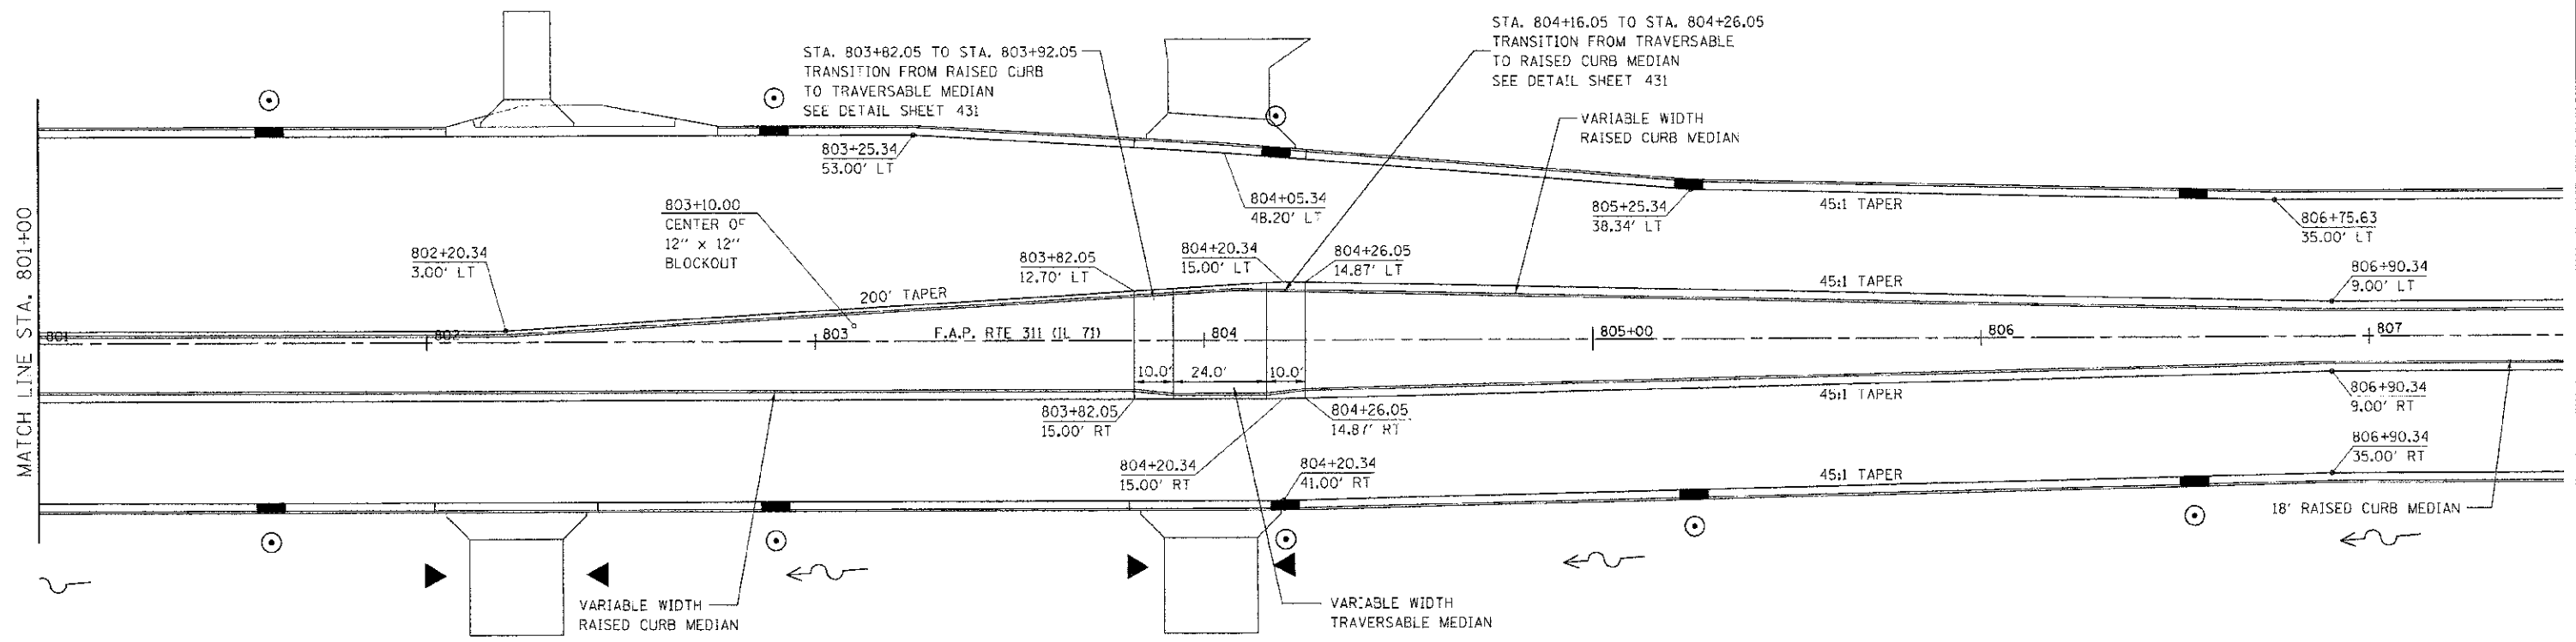


F.A.P. RTE.	SECTION	COUNTY	TOTAL SHEETS	SHEET NO.
311	(1-1)R	KENDALL	514	324
STA. 801+00		TO STA. 807+50		
FED. ROAD DIST. NO.		ILLINOIS FED. AID PROJECT		

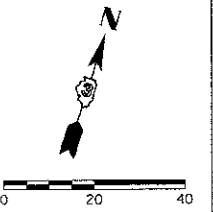

**NOTES:**

- FOR ADDITIONAL DETAILS, SEE JOINTING PLANS, SIGNING AND STRIPING PLANS, AND TRAFFIC SIGNAL PLANS.

REVISIONS	
NAME	DATE

ILLINOIS DEPARTMENT OF TRANSPORTATION  
**INTERSECTION DETAIL**  
**ORCHARD / MINKLER**  
**STA. 801 + 00 TO STA. 807 + 50**  
 SCALE: VERT. 1"=20'  
 HORIZ. 1"=20'  
 DATE 7/5/2012  
 DRAWN BY SAE  
 CHECKED BY MED

TDC PROJ: 2106914  
 PLOT DATE: 7/5/2012  
 FILE NAME: p:\asv11\dot\_data\310\mego\phase 11\int-0-orchard-03.dgn