
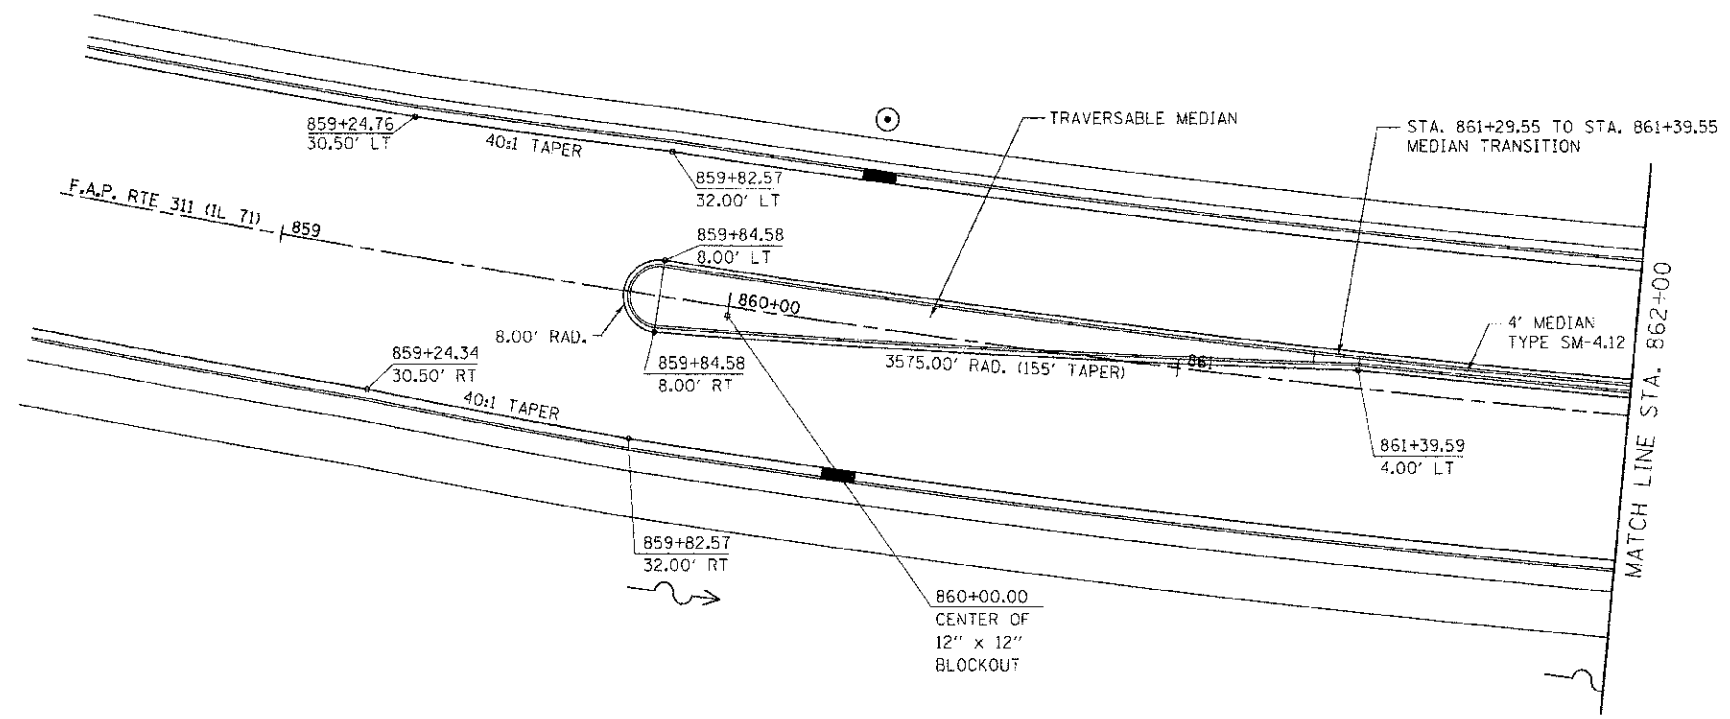


F.A.P. RTE.	SECTION	COUNTY	TOTAL SHEETS	SHEET NO.
311	(1-1)R	KENDALL	514	334
STA. 858+50		TO STA. 862+00		
FED. ROAD DIST. NO.	ILLINOIS	FED. AID PROJECT		

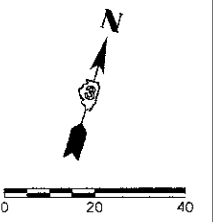

**NOTES:**

- FOR ADDITIONAL DETAILS, SEE JOINTING PLANS, SIGNING AND STRIPING PLANS, AND TRAFFIC SIGNAL PLANS.

REVISIONS	
NAME	DATE

ILLINOIS DEPARTMENT OF TRANSPORTATION  
**INTERSECTION DETAIL**  
**FOREST AVENUE**  
**STA. 858 + 50 TO STA. 862 + 00**

SCALE: VERT. 1"=20'  
 HORIZ. 1"=20'  
 DATE 7/5/2012  
 DRAWN BY SAE  
 CHECKED BY MED

TUG PROJ. 3182814  
 PLOT DATE 7/5/2012  
 FILE NAME: p:\civil\1\dst.dwg