
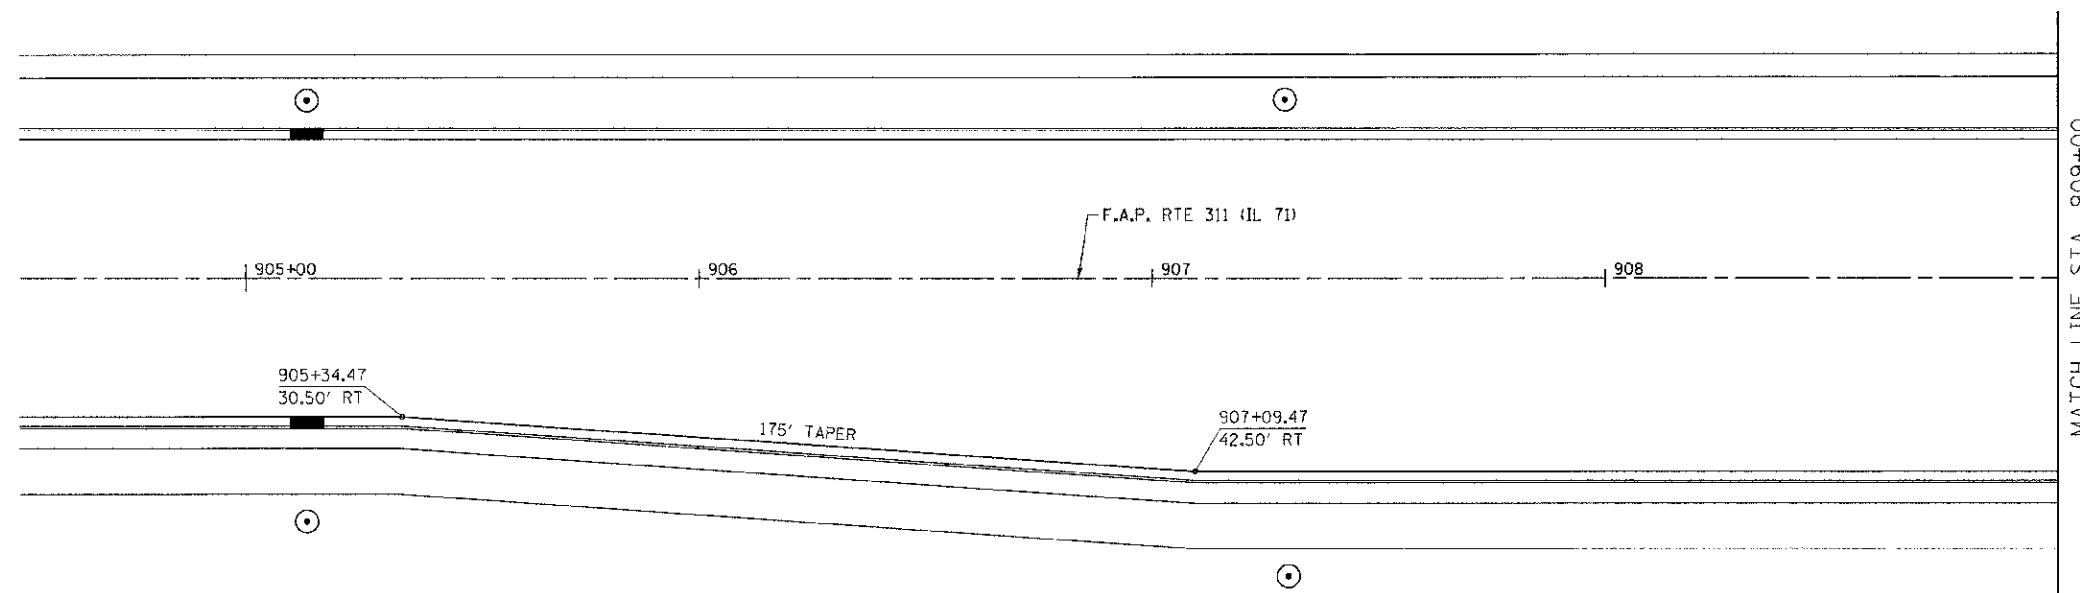


F.A.P. RTE.	SECTION	COUNTY	TOTAL SHEETS	SHEET NO.
311	(1-1)R	KENDALL	514	344
STA. 904+50		TO STA. 909+00		
FED. ROAD DIST. NO.	ILLINOIS	FED. AID PROJECT		

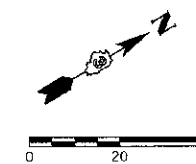

NOTES:

- FOR ADDITIONAL DETAILS, SEE JOINTING PLANS, SIGNING AND STRIPING PLANS, AND TRAFFIC SIGNAL PLANS.

REVISIONS	
NAME	DATE

ILLINOIS DEPARTMENT OF TRANSPORTATION
INTERSECTION DETAIL
OSWEGO HS ENTRANCE
STA. 904 + 50 TO STA. 909 + 00

SCALE: VERT. 1"=20'
 HORIZ. 1"=20'
 DATE 7/5/2012

DRAWN BY SAE
 CHECKED BY MED

TUG PROJ: 13105814
 PLOT DATE: 7/5/2012
 FILE NAME: p:\projects\13105814\dwg\oswego\phase 1\int-0swego15-01.dwg