
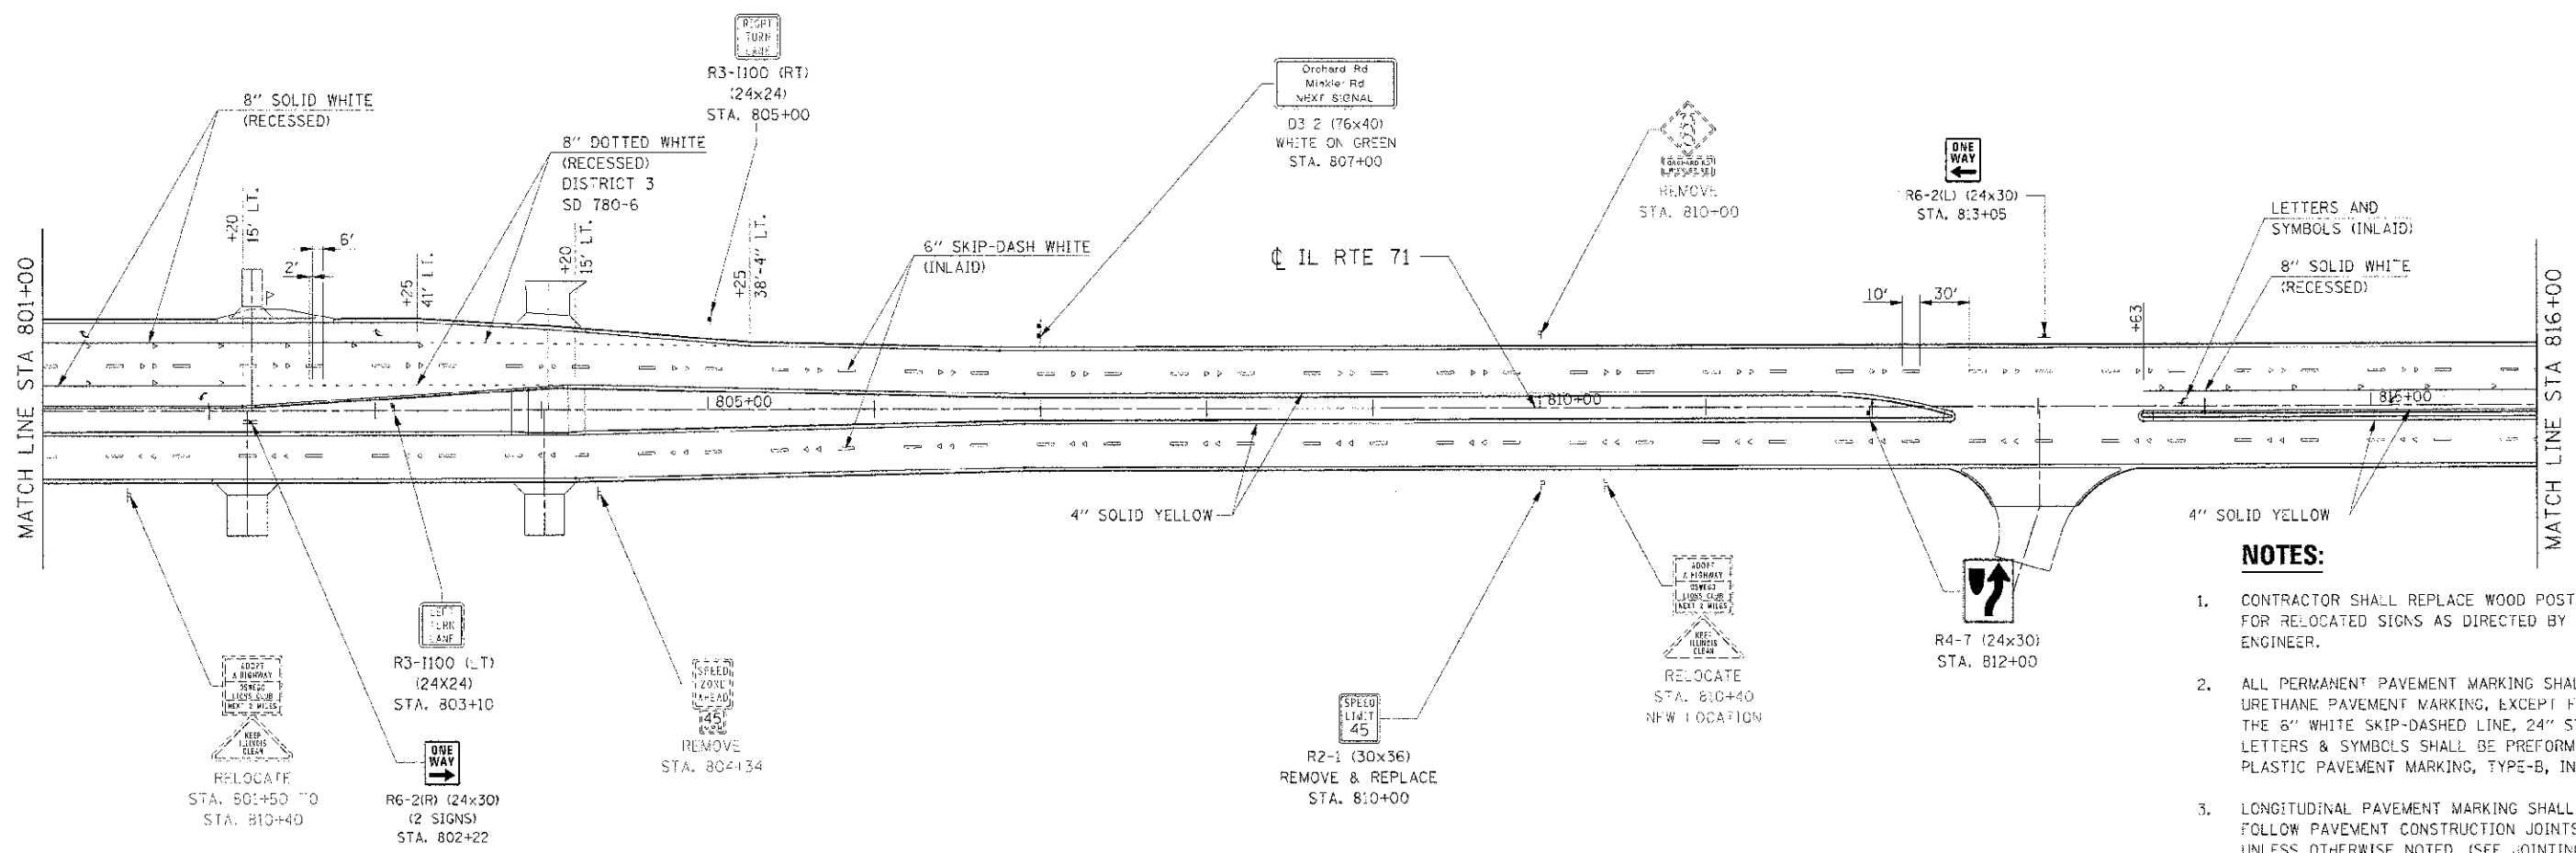


F.A.P. RTE.	SECTION	COUNTY	TOTAL SHEET NO.
311	(E-1) R	KENDALL	514 348
STA. 801+00	TO STA.	816+00	
FED. ROAD DIST. NO.	ILLINOIS FED. AID PROJECT		

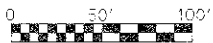

**NOTES:**

1. CONTRACTOR SHALL REPLACE WOOD POSTS FOR RELOCATED SIGNS AS DIRECTED BY THE ENGINEER.
2. ALL PERMANENT PAVEMENT MARKING SHALL BE URETHANE PAVEMENT MARKING, EXCEPT FOR THE 6" WHITE SKIP-DASHED LINE, 24" STOP BAR, LETTERS & SYMBOLS SHALL BE PERFORMED PLASTIC PAVEMENT MARKING, TYPE-B, INLAID.
3. LONGITUDINAL PAVEMENT MARKING SHALL FOLLOW PAVEMENT CONSTRUCTION JOINTS UNLESS OTHERWISE NOTED. (SEE JOINTING PLANS)
4. ALL UN-USED ROADWAY SIGNS ARE TO BE RETURNED TO THE ILLINOIS DEPARTMENT OF TRANSPORTATION YORKVILLE MAINTENANCE FACILITY ON ILLINOIS ROUTE 47.
5. CONTRACTOR SHALL INSTALL 12"x12" SIGN BLOCK-OUTS AT ALL LOCATIONS WHERE SIGNS ARE IN A CONCRETE MEDIAN.

REVISIONS	
NAME	DATE

ILLINOIS DEPARTMENT OF TRANSPORTATION  
**SIGNING AND STRIPING PLAN**  
**IL RTE 71**  
**STA 801+00 TO STA 816+00**

SCALE: 1"=50'  
 DATE: 7/3/2012  
 DRAWN BY:  
 CHECKED BY: RG

IF PROJ. #599325  
 DRAWN BY: JAC/2012  
 FILE NAME: CA160825-CAD/IL71-PN83-S-T