



F.A.P. RTEL	SECTION	COUNTY	TOTAL SHEETS	SHEET NO.
311	11-11 R	KENDALL	524	362
STA.	TO STA.			
FED. ROAD DIST. NO.	ILLINOIS	FED. AID PROJECT		

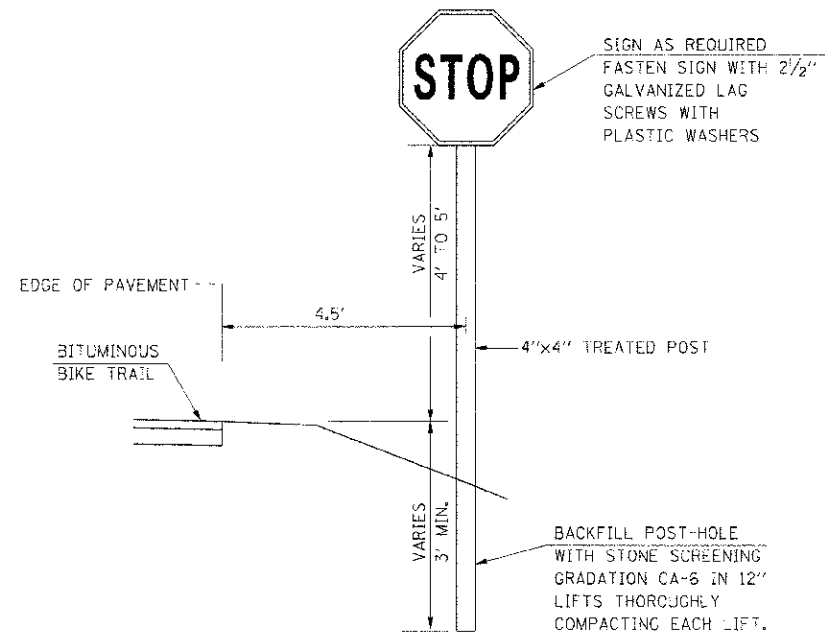

TYPICAL SIGN INSTALLATION
NOT TO SCALE

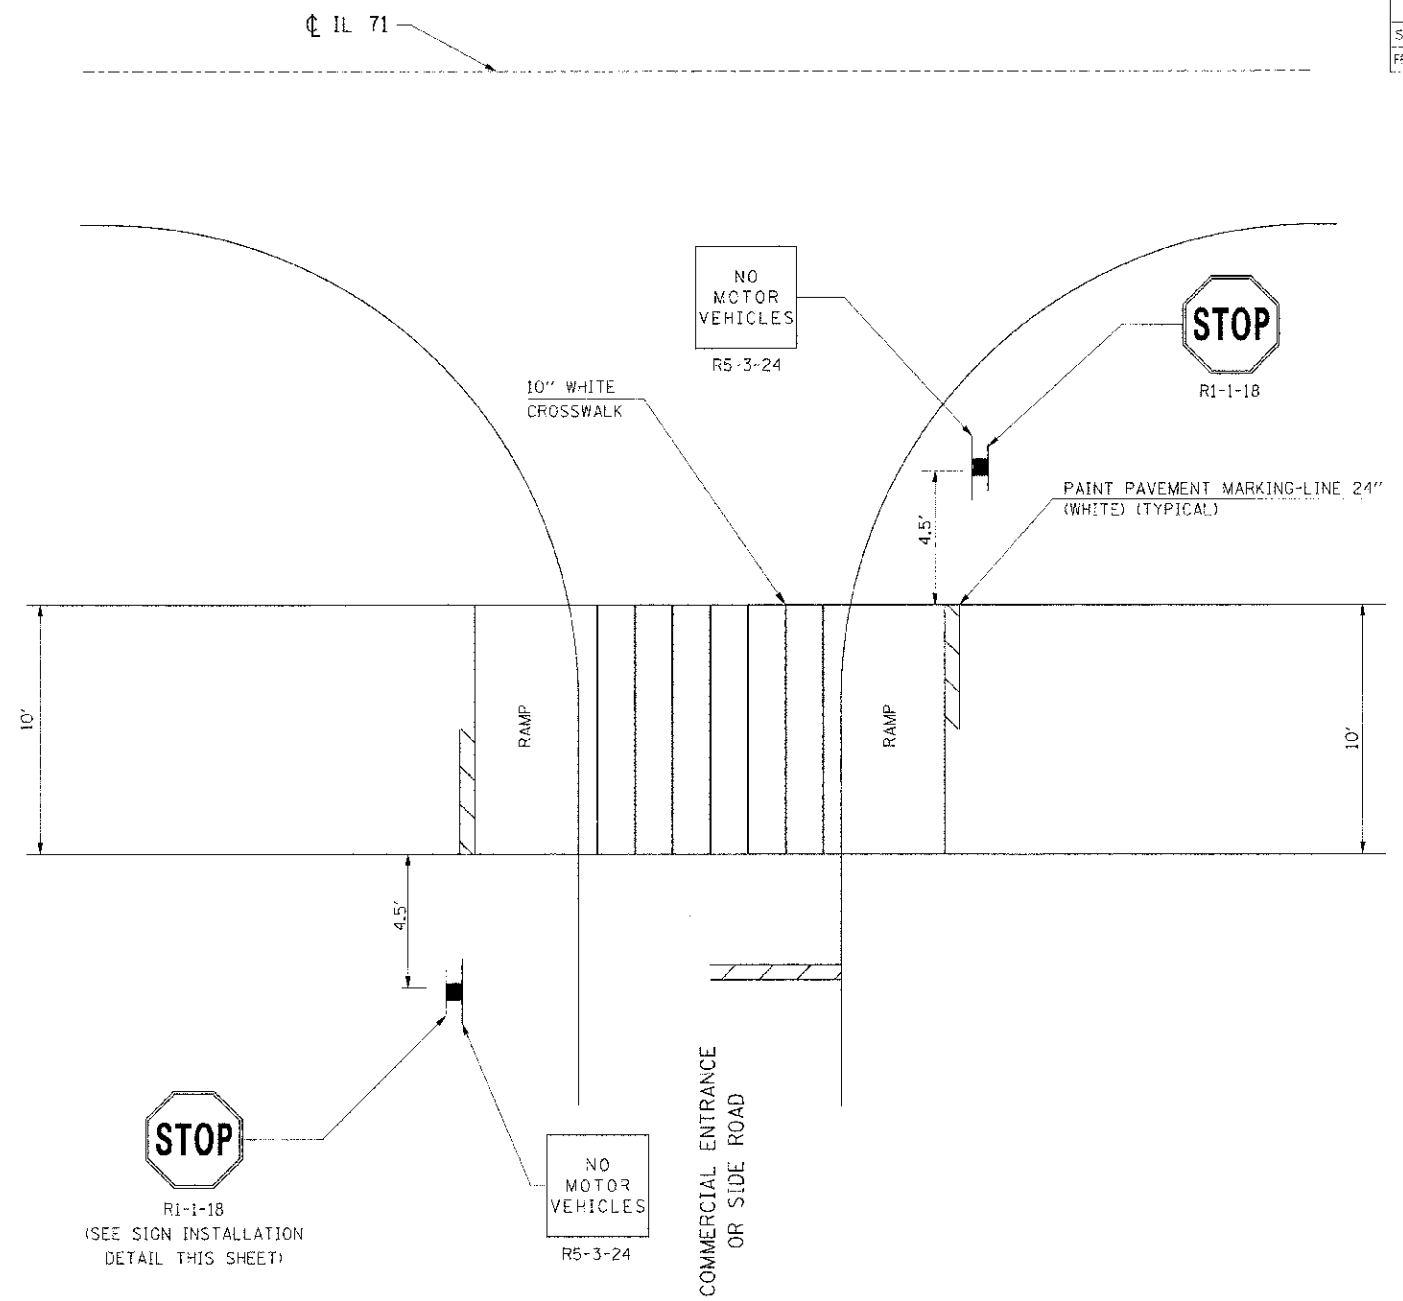

SHARED USE PATH AT COMMERCIAL ENTRANCE OR SIDE ROAD CROSSING DETAIL
NOT TO SCALE

IE PROJ: 6642C
 PLOT DATE: 7/3/2012
 FILE NAME: G:\6642C\DRAWING\11-11R\0676A.SHT

REVISIONS	
NAME	DATE

ILLINOIS DEPARTMENT OF TRANSPORTATION

**SIGNING AND STRIPING
DETAILS**

SCALE: 1"=50'
 DATE: 7/3/2012

DRAWN BY
 CHECKED BY: RG