
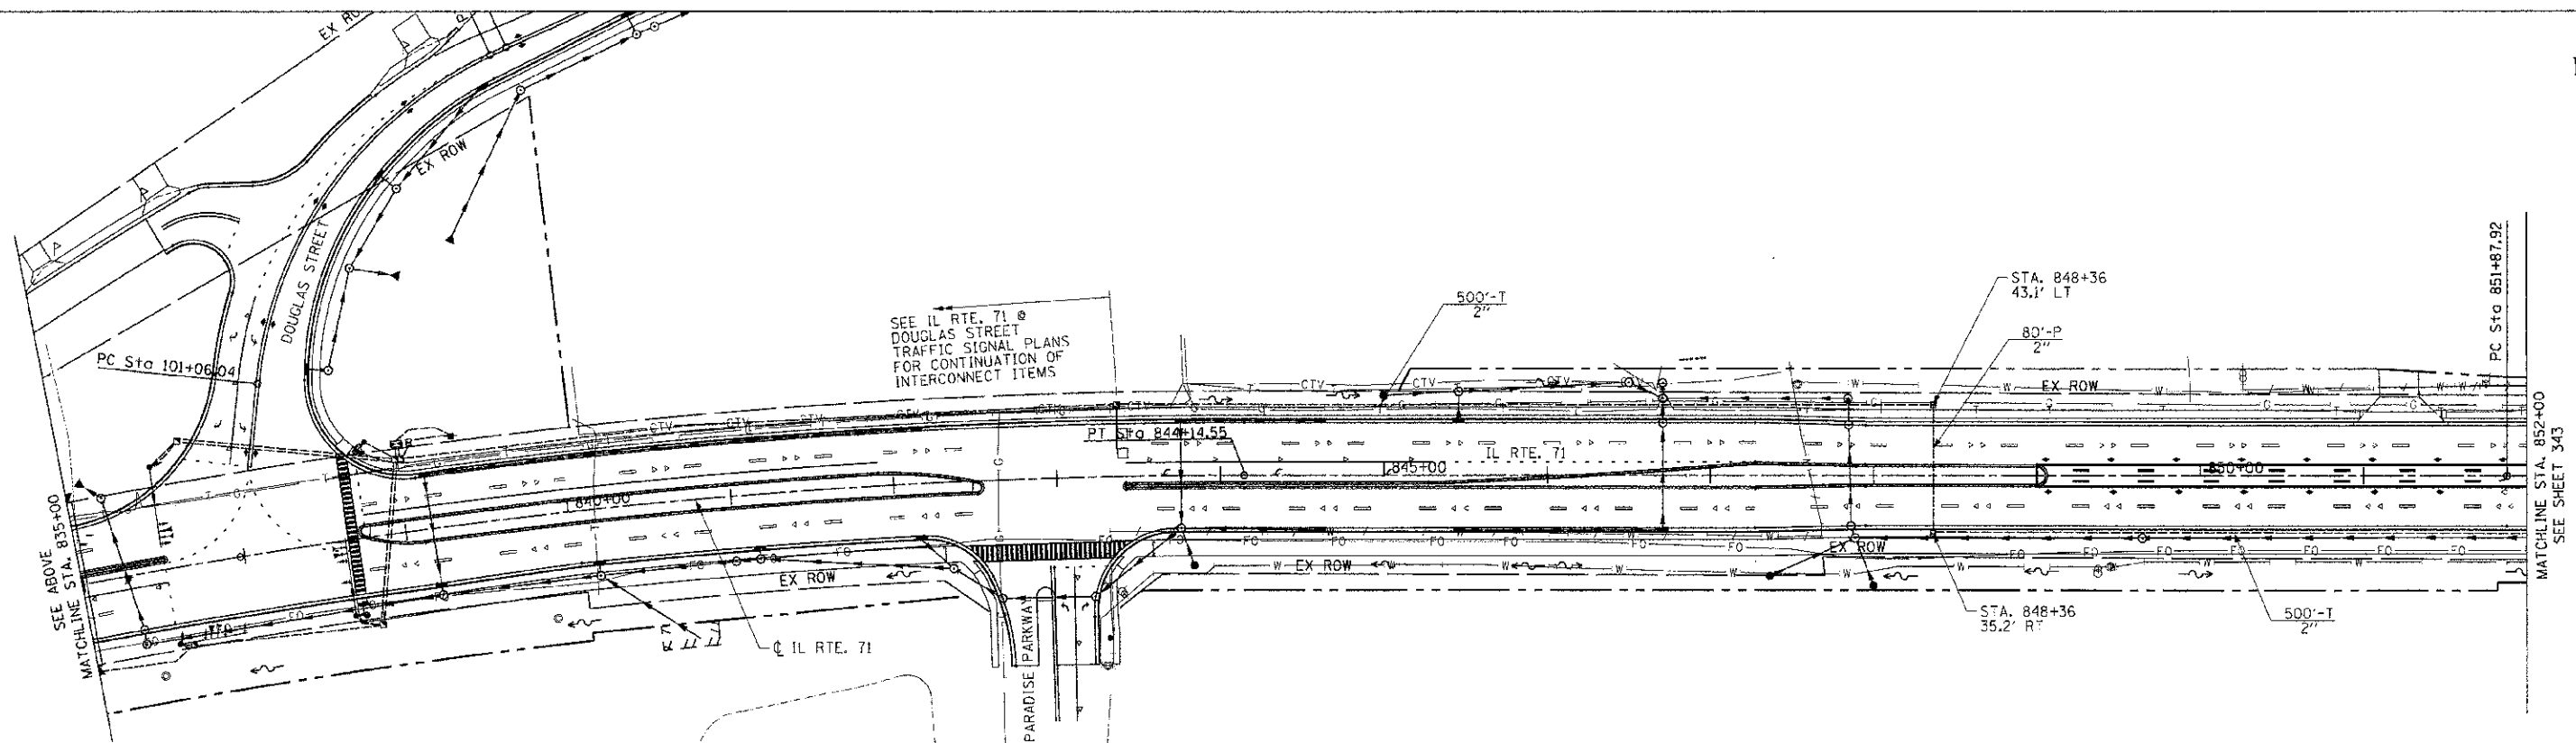
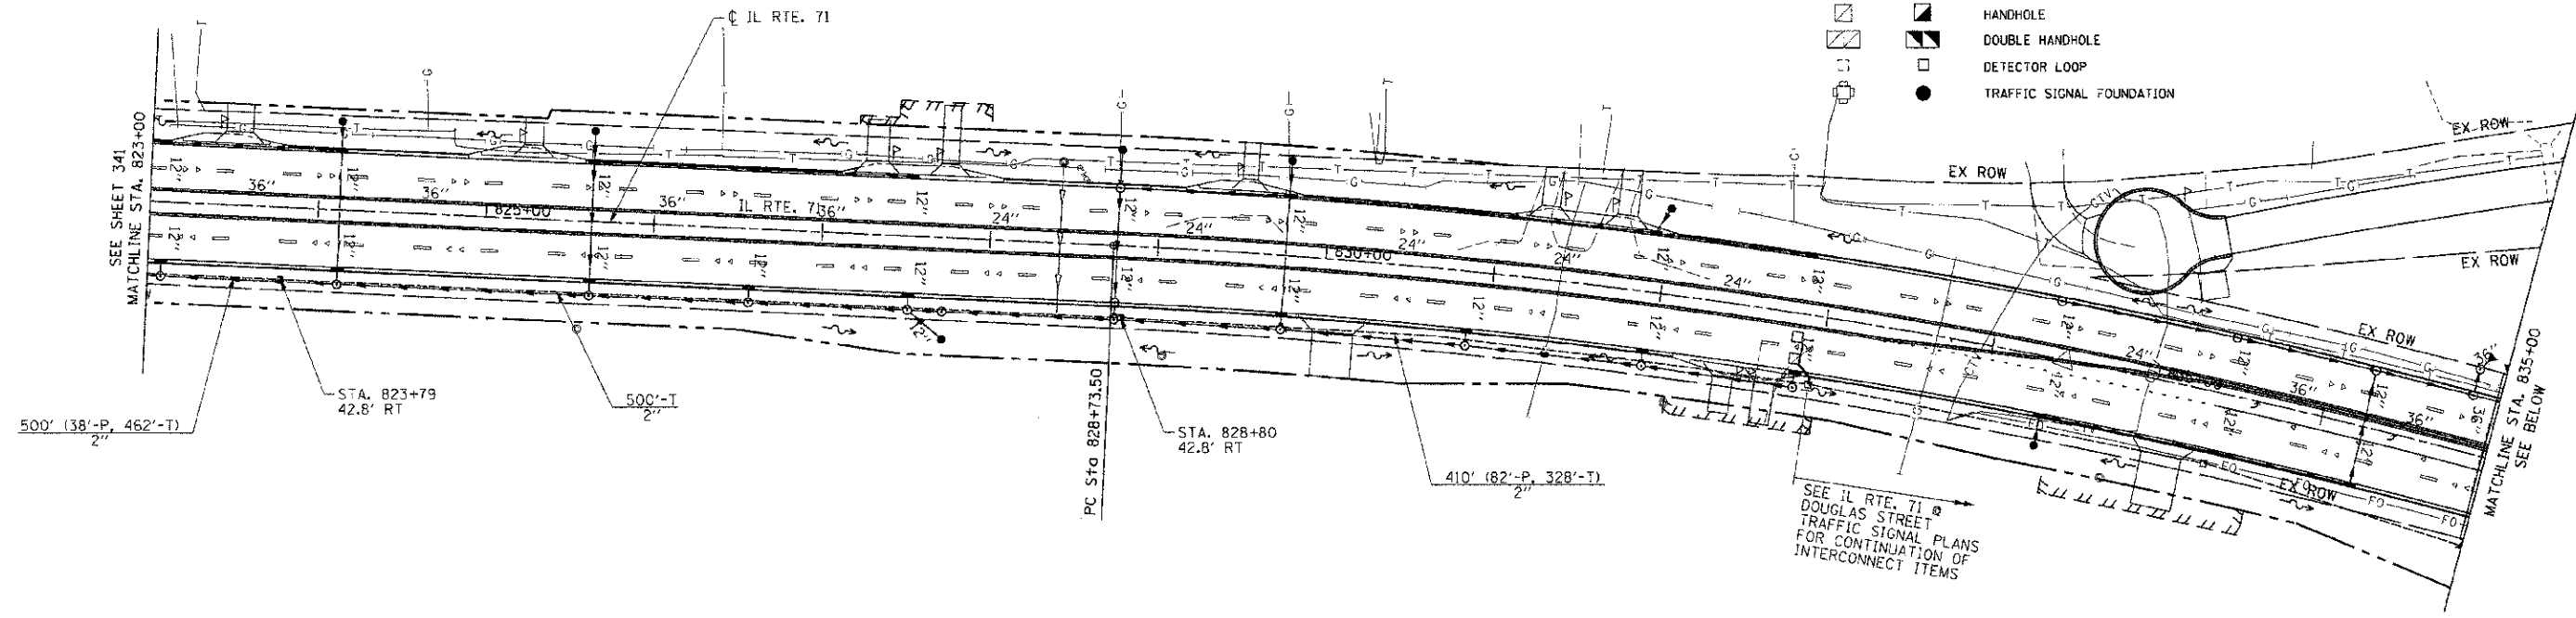


F.A.P. RTE.	SECTION	COUNTY	TOTAL SHEETS	SHEET NO.
311	01-11R	KENDALL	514	396
STA.		TO STA.		
FED. ROAD DIST. NO.		ILLINOIS FED. AID PROJECT		

INTERCONNECT PLAN LEGEND

- | | | |
|--|--|---------------------------|
| | | CONTROLLER CABINET |
| | | CONDUIT |
| | | HANDHOLE |
| | | DOUBLE HANDHOLE |
| | | DETECTOR LOOP |
| | | TRAFFIC SIGNAL FOUNDATION |

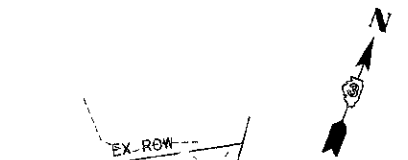

REVISIONS	
NAME	DATE

ILLINOIS DEPARTMENT OF TRANSPORTATION

**IL ROUTE 71
INTERCONNECT PLAN
SHEET 2 OF 5**

SCALE: 1"=50'
DATE: 7/9/2012

DRAWN BY NMR
CHECKED BY DJL

PLOT DATE = 7/9/2012
FILE NAME = p:\projects\11111111\dcd\11111111\11111111\11111111.dwg
PLOT SCALE = 50.0000 / 1"