



| F.A.P. RTE. | SECTION | COUNTY | TOTAL SHEETS | SHEET NO. |
|---------------------|----------|------------------|--------------|-----------|
| 311 | (1-1)R | KENDALL | 514 | 425 |
| STA. | TO STA. | | | |
| FED. ROAD DIST. NO. | ILLINOIS | FED. AID PROJECT | | |

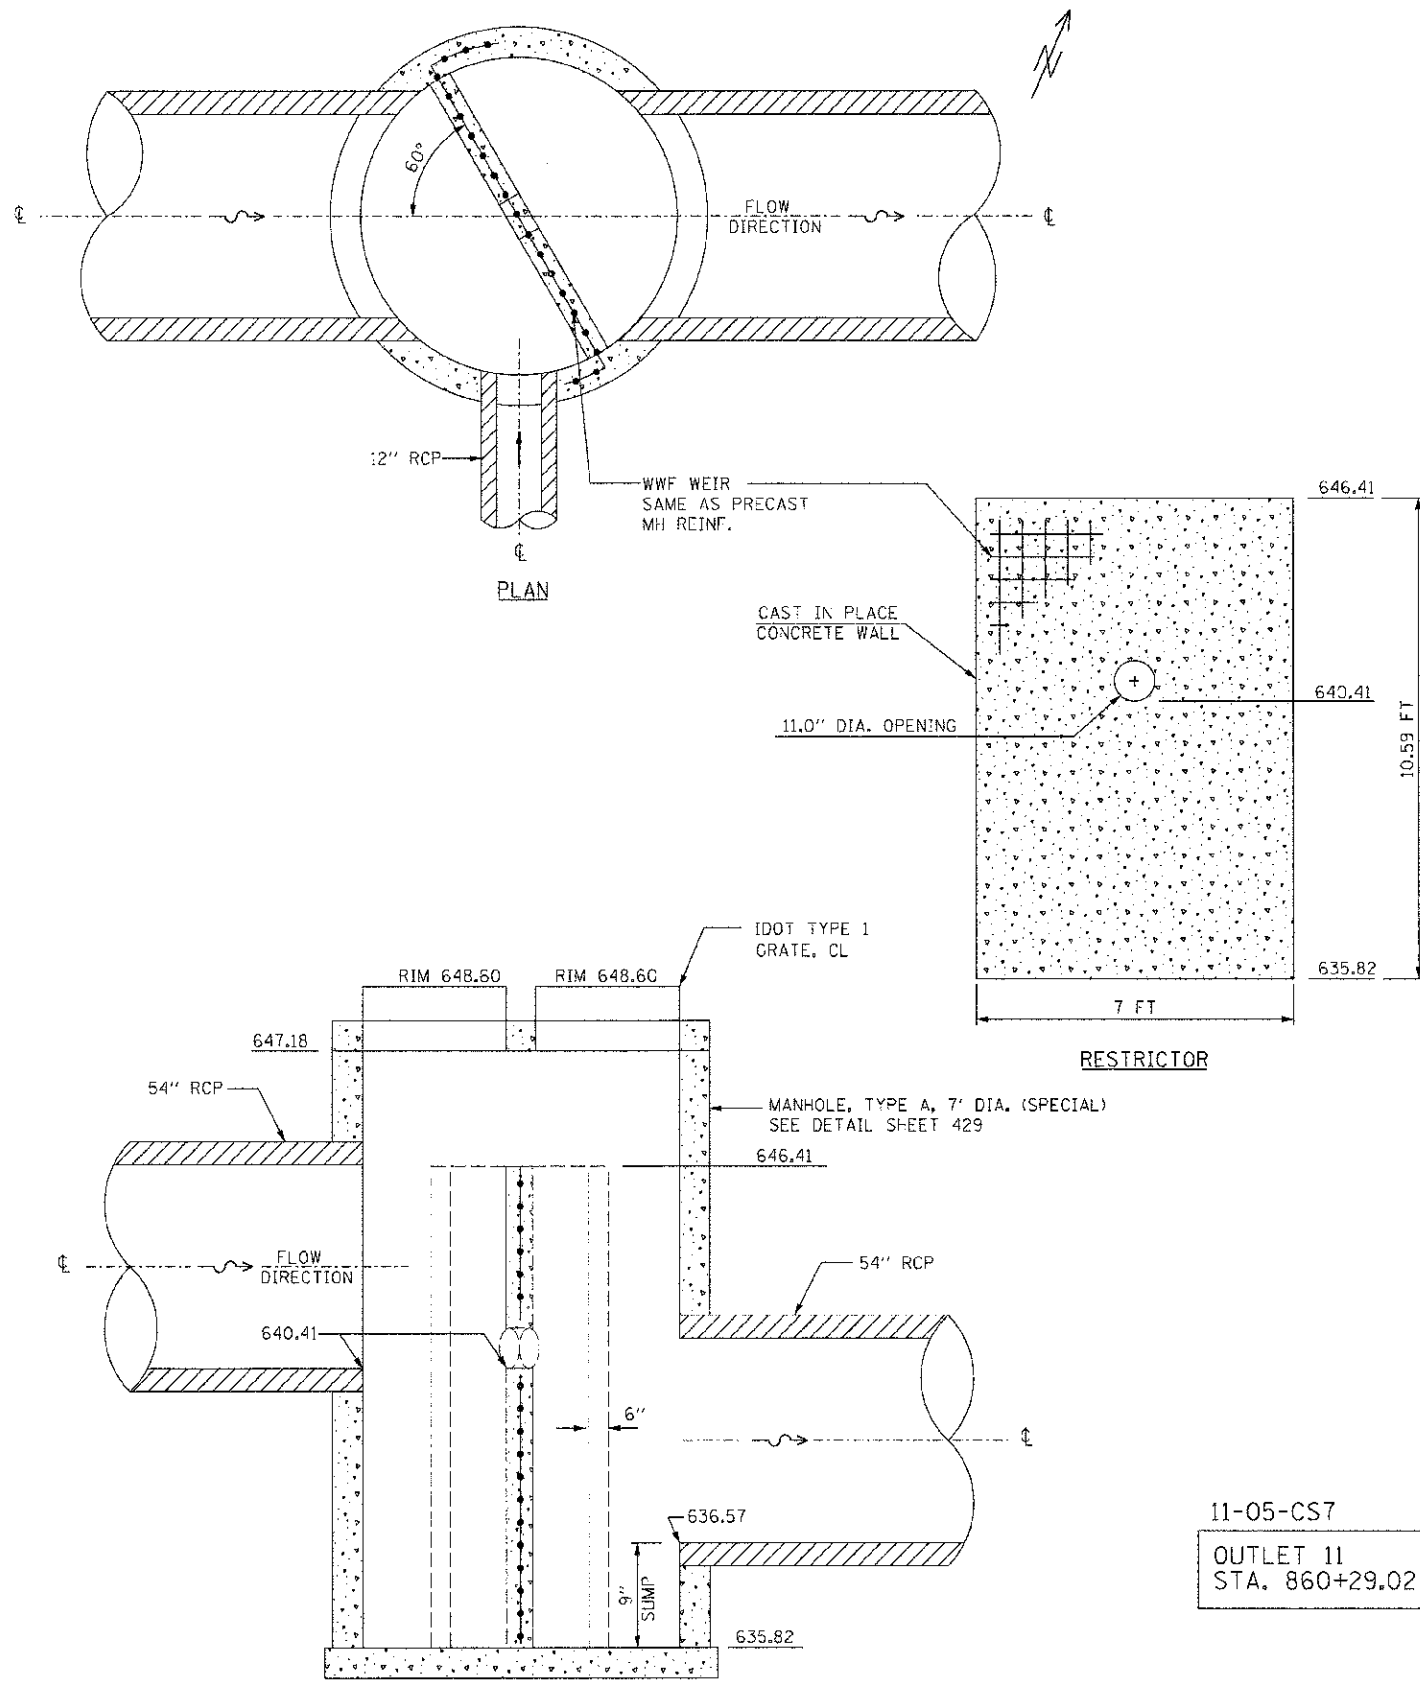

11-05-CS7
OUTLET 11
STA. 860+29.02

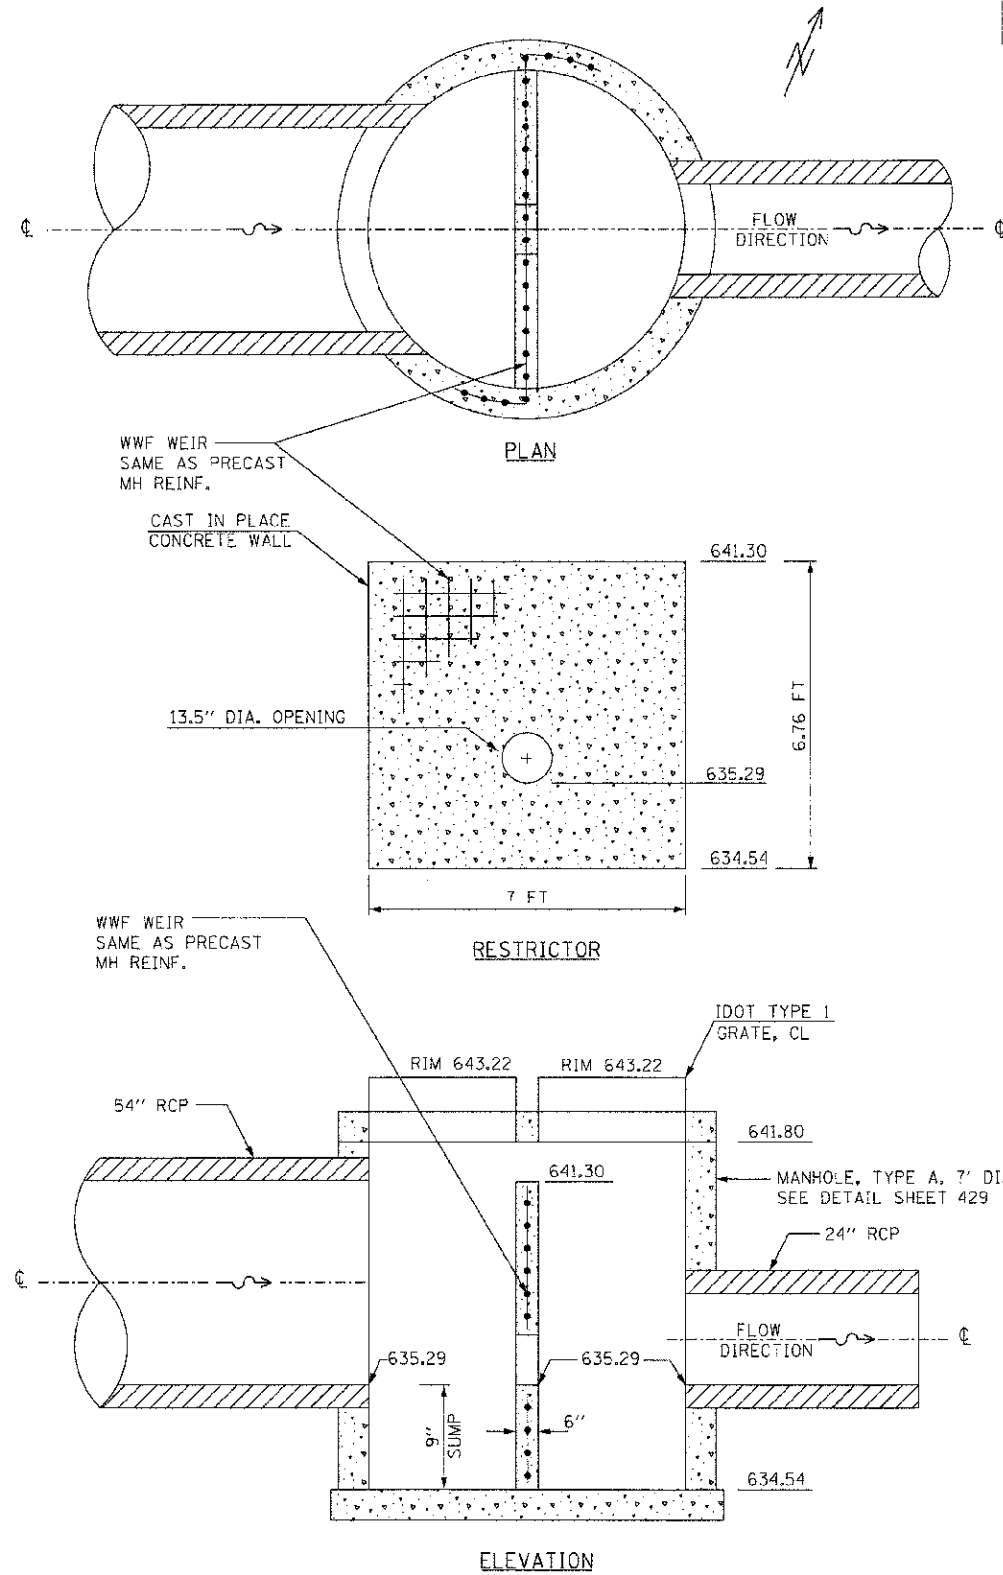

11-13-CS7
OUTLET 11
STA. 862+48.91

| REVISIONS | |
|-----------|------|
| NAME | DATE |
| | |
| | |
| | |
| | |
| | |
| | |
| | |
| | |
| | |
| | |

ILLINOIS DEPARTMENT OF TRANSPORTATION

STORMWATER CONTROL STRUCTURES

SCALE: VERT. DRAWN BY LP
 HORIZ. CHECKED BY MED
 DATE 7/5/2012

I:\G PROJ\1310514
 FILE NAME = P:\DATA\DOT\DIST\0\mwp\Phase 1\DETAILS\CONV\STR-09p