


DATE: \_\_\_\_\_ BY: \_\_\_\_\_  
 SURVEYED: \_\_\_\_\_  
 PLOTTED: \_\_\_\_\_  
 NOTE BOOK: \_\_\_\_\_  
 AREA: \_\_\_\_\_  
 AREA DREAGER: \_\_\_\_\_

DATE: \_\_\_\_\_ BY: \_\_\_\_\_  
 SURVEYED: \_\_\_\_\_  
 PLOTTED: \_\_\_\_\_  
 NOTE BOOK: \_\_\_\_\_  
 AREA: \_\_\_\_\_  
 AREA DREAGER: \_\_\_\_\_

DATE: 7/6/2012  
 USER: USER  
 SCALE: 1/4" = 10'-0"

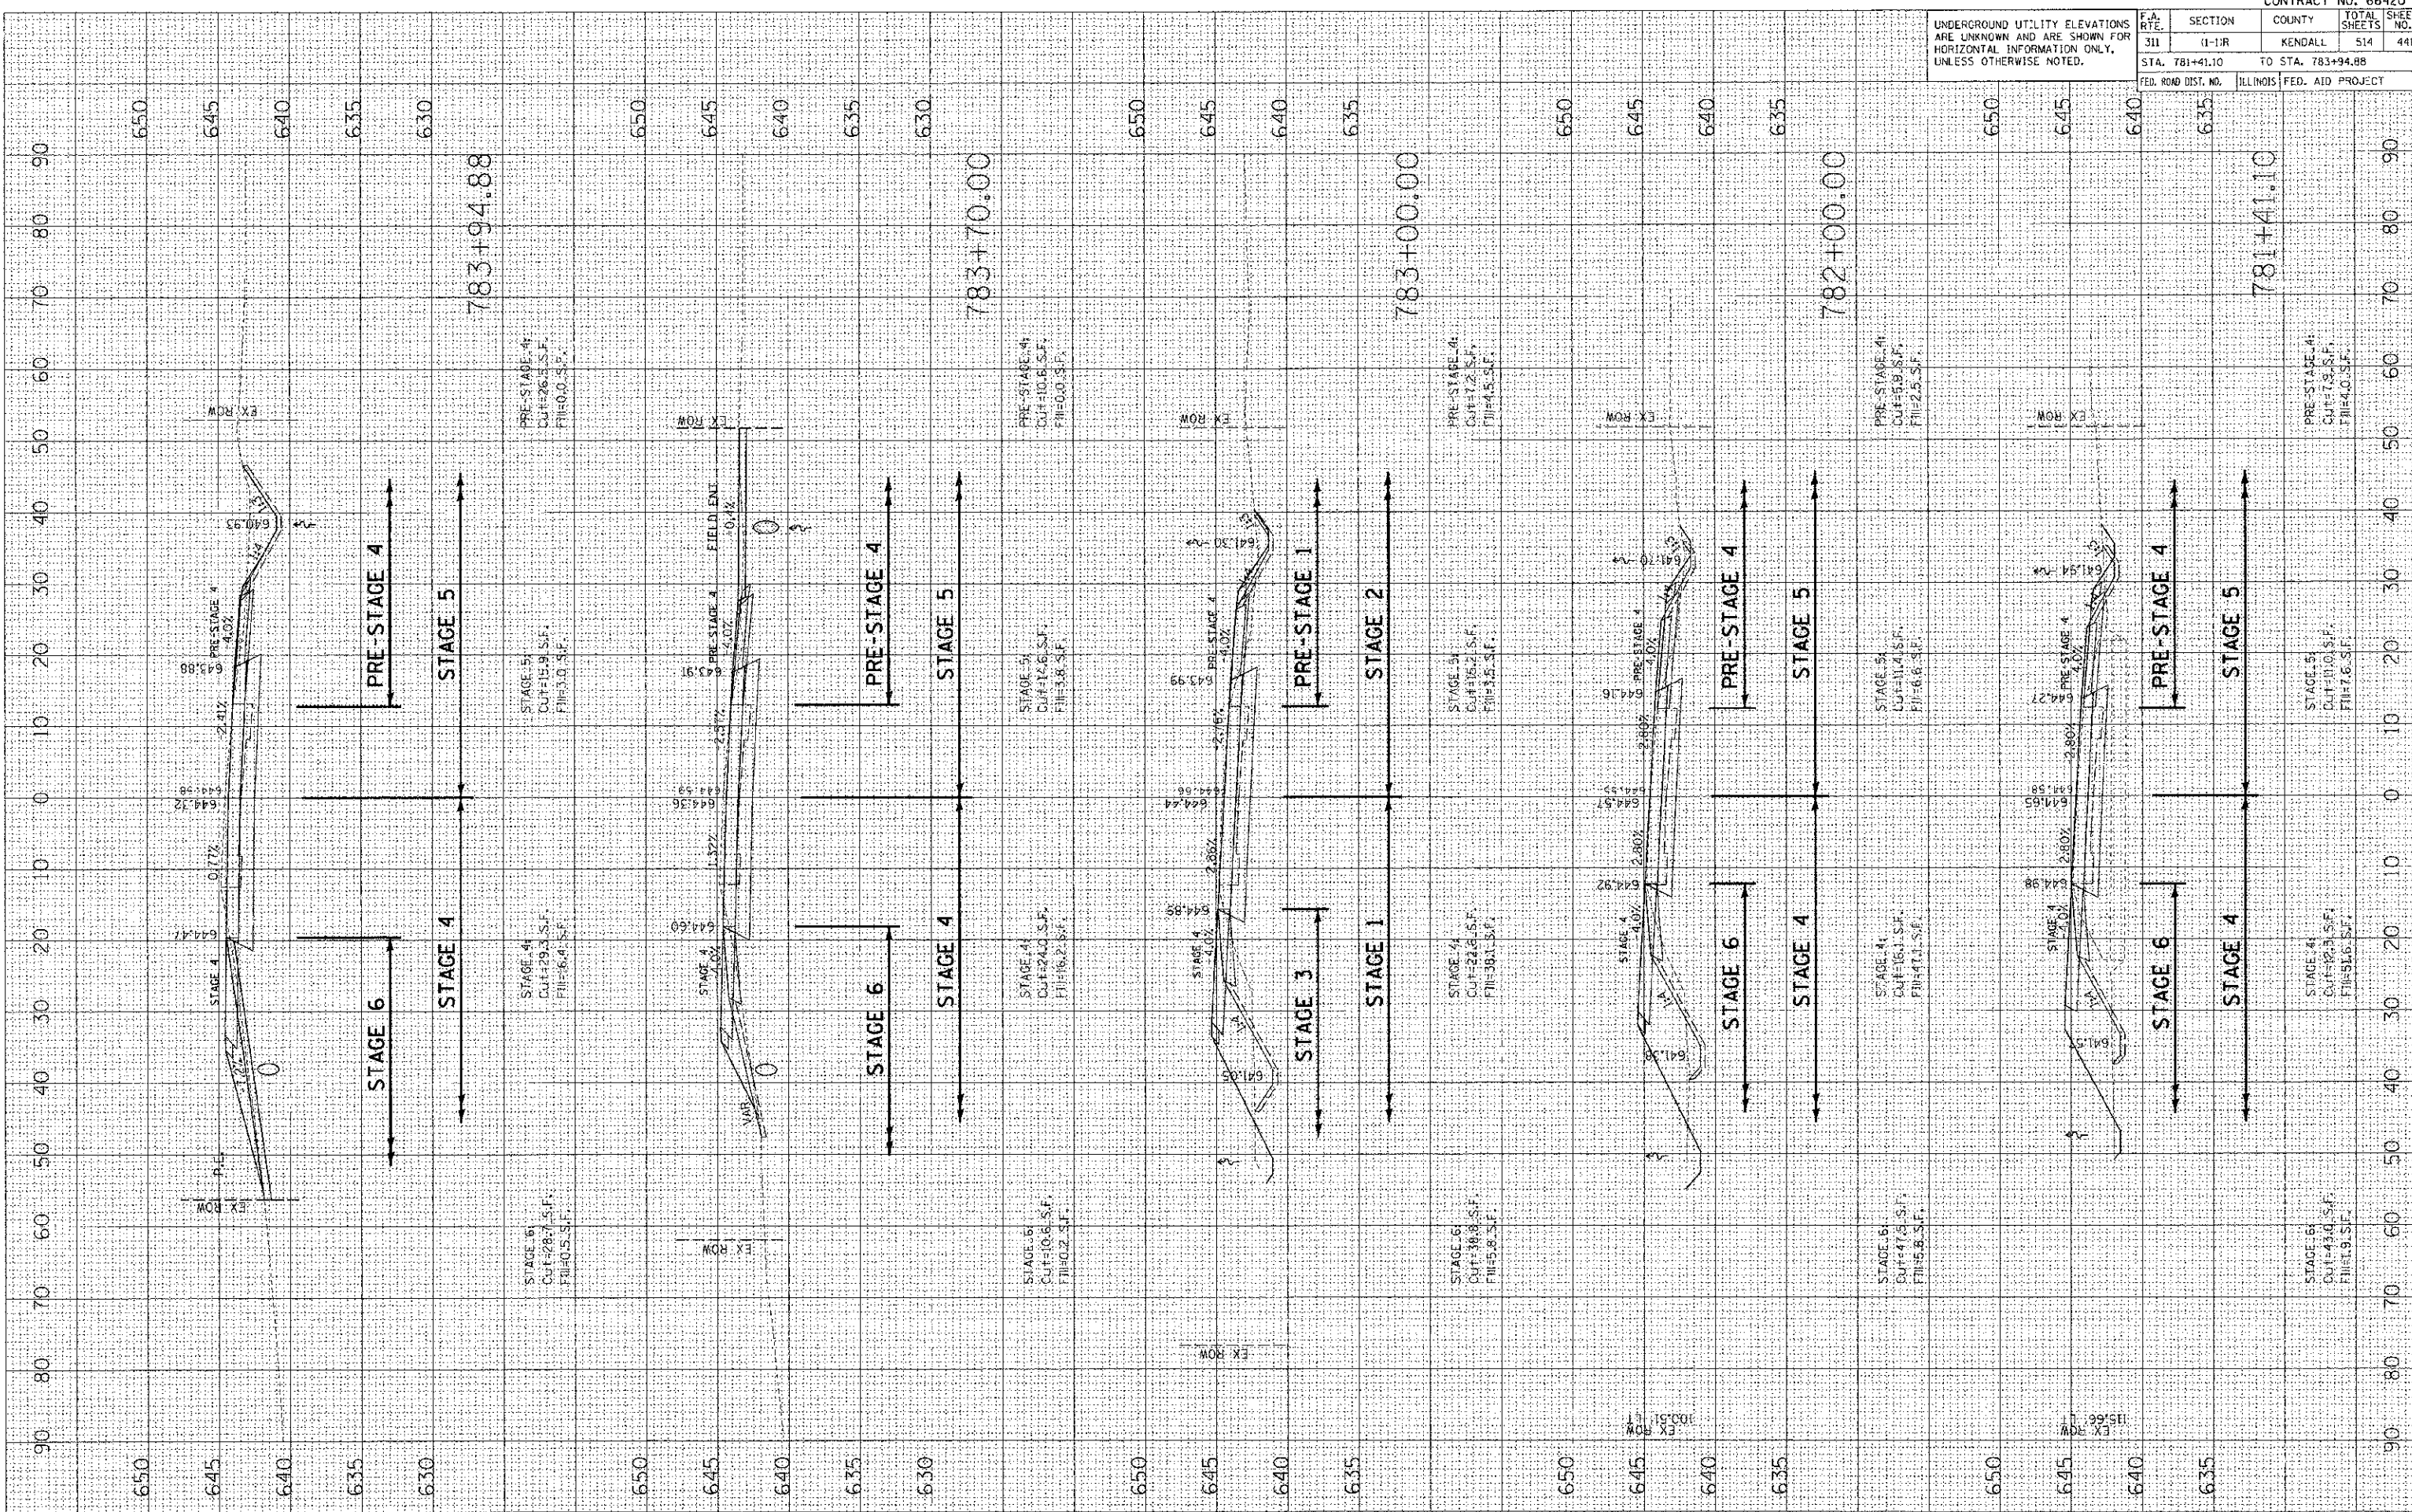

F.A. RTE.		SECTION	COUNTY	TOTAL SHEETS	SHEET NO.
311		11-1R	KENDALL	514	441
STA. 781+41.10		TO STA. 783+94.88			
FED. ROAD DIST. NO.		ILLINOIS	FED. AID PROJECT		

CONTRACT NO. 66420