


FINAL SURVEY PLOTTED BY DATE
 NOTE BOOK NO. AREAS CHECKED

ORIGINAL SURVEY PLOTTED BY DATE
 NOTE BOOK NO. AREAS CHECKED

PLOT DATE: 7/26/2012
 FILE NAME: P:\CIVIL\1001_1151\1151\1151.dwg
 PLOT SCALE: 1/8" = 1'-0"
 USER NAME: USER

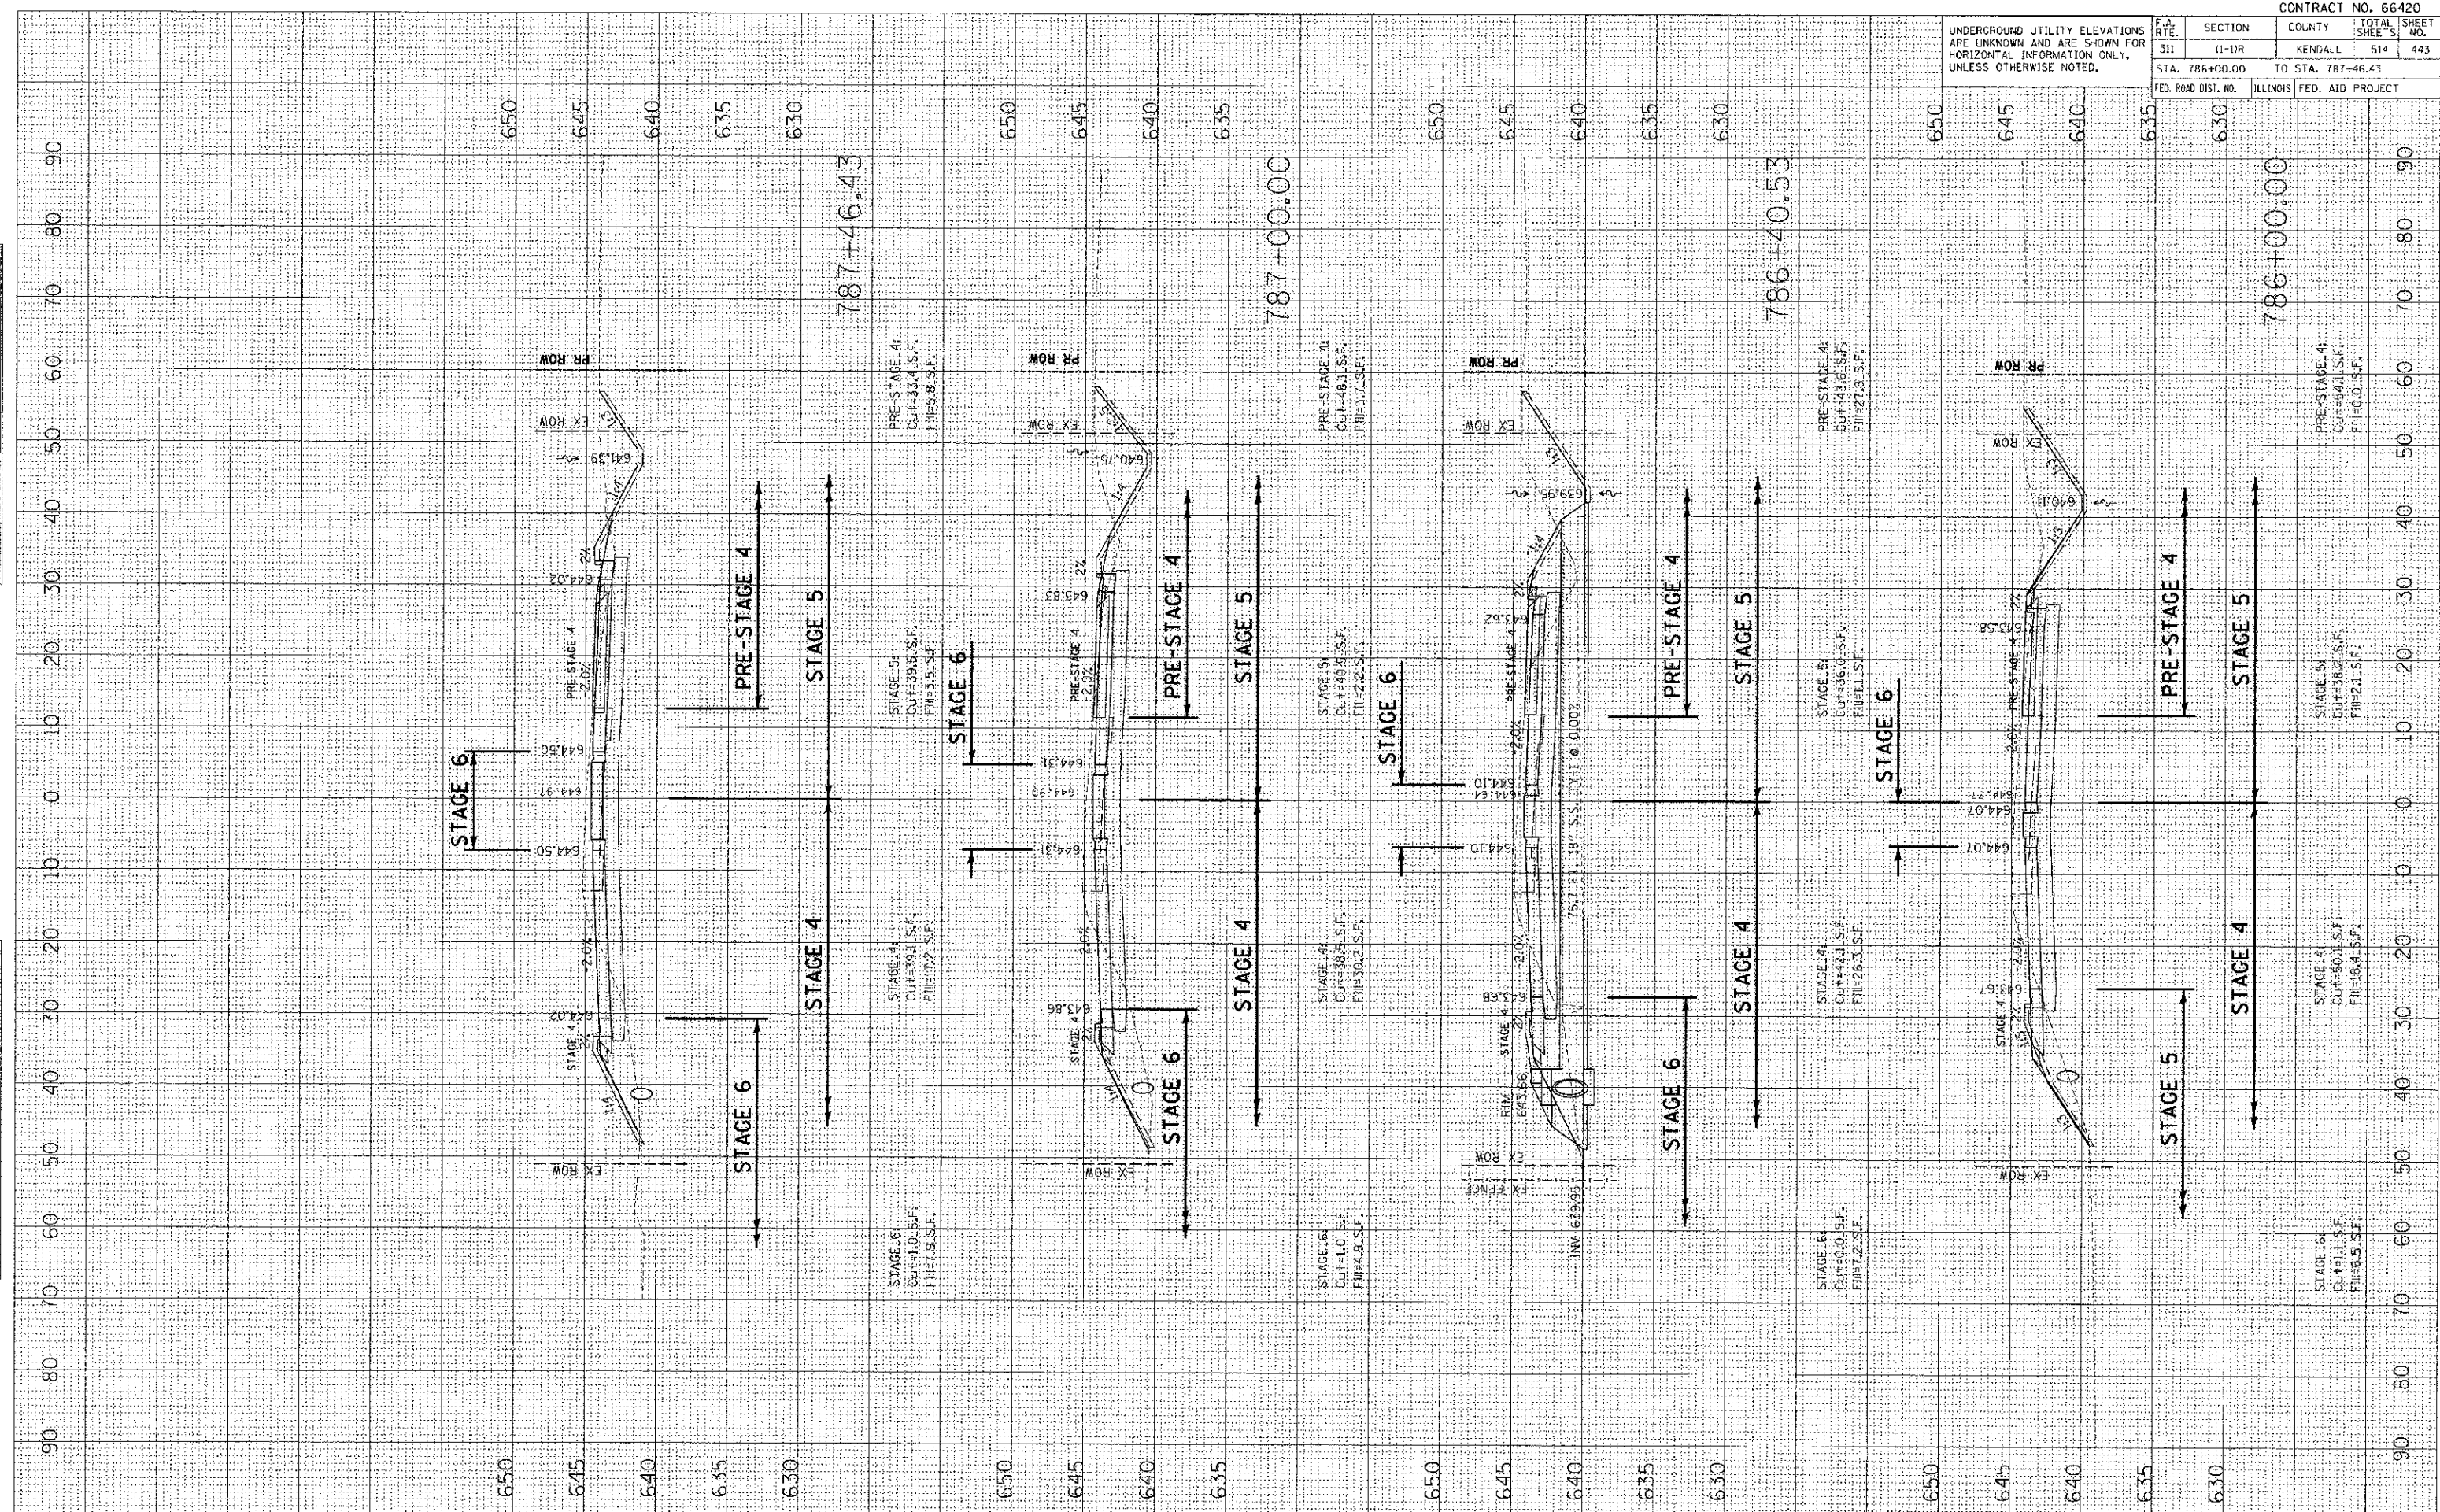

UNDERGROUND UTILITY ELEVATIONS ARE UNKNOWN AND ARE SHOWN FOR HORIZONTAL INFORMATION ONLY, UNLESS OTHERWISE NOTED.		F.A. R.T.E. 311	SECTION (1-1)R	COUNTY KENDALL	TOTAL SHEETS 514	SHEET NO. 443
STA. 786+00.00 TO STA. 787+46.43						
FED. ROAD DIST. NO. ILLINOIS		FED. AID PROJECT				

CONTRACT NO. 66420