


DATE: 7/6/2012  
 PLOT SCALE: 1/8" = 1'-0"  
 USER NAME: USER

DATE: 7/6/2012  
 PLOT SCALE: 1/8" = 1'-0"  
 USER NAME: USER

DATE: 7/6/2012  
 PLOT SCALE: 1/8" = 1'-0"  
 USER NAME: USER

DATE: 7/6/2012  
 PLOT SCALE: 1/8" = 1'-0"  
 USER NAME: USER

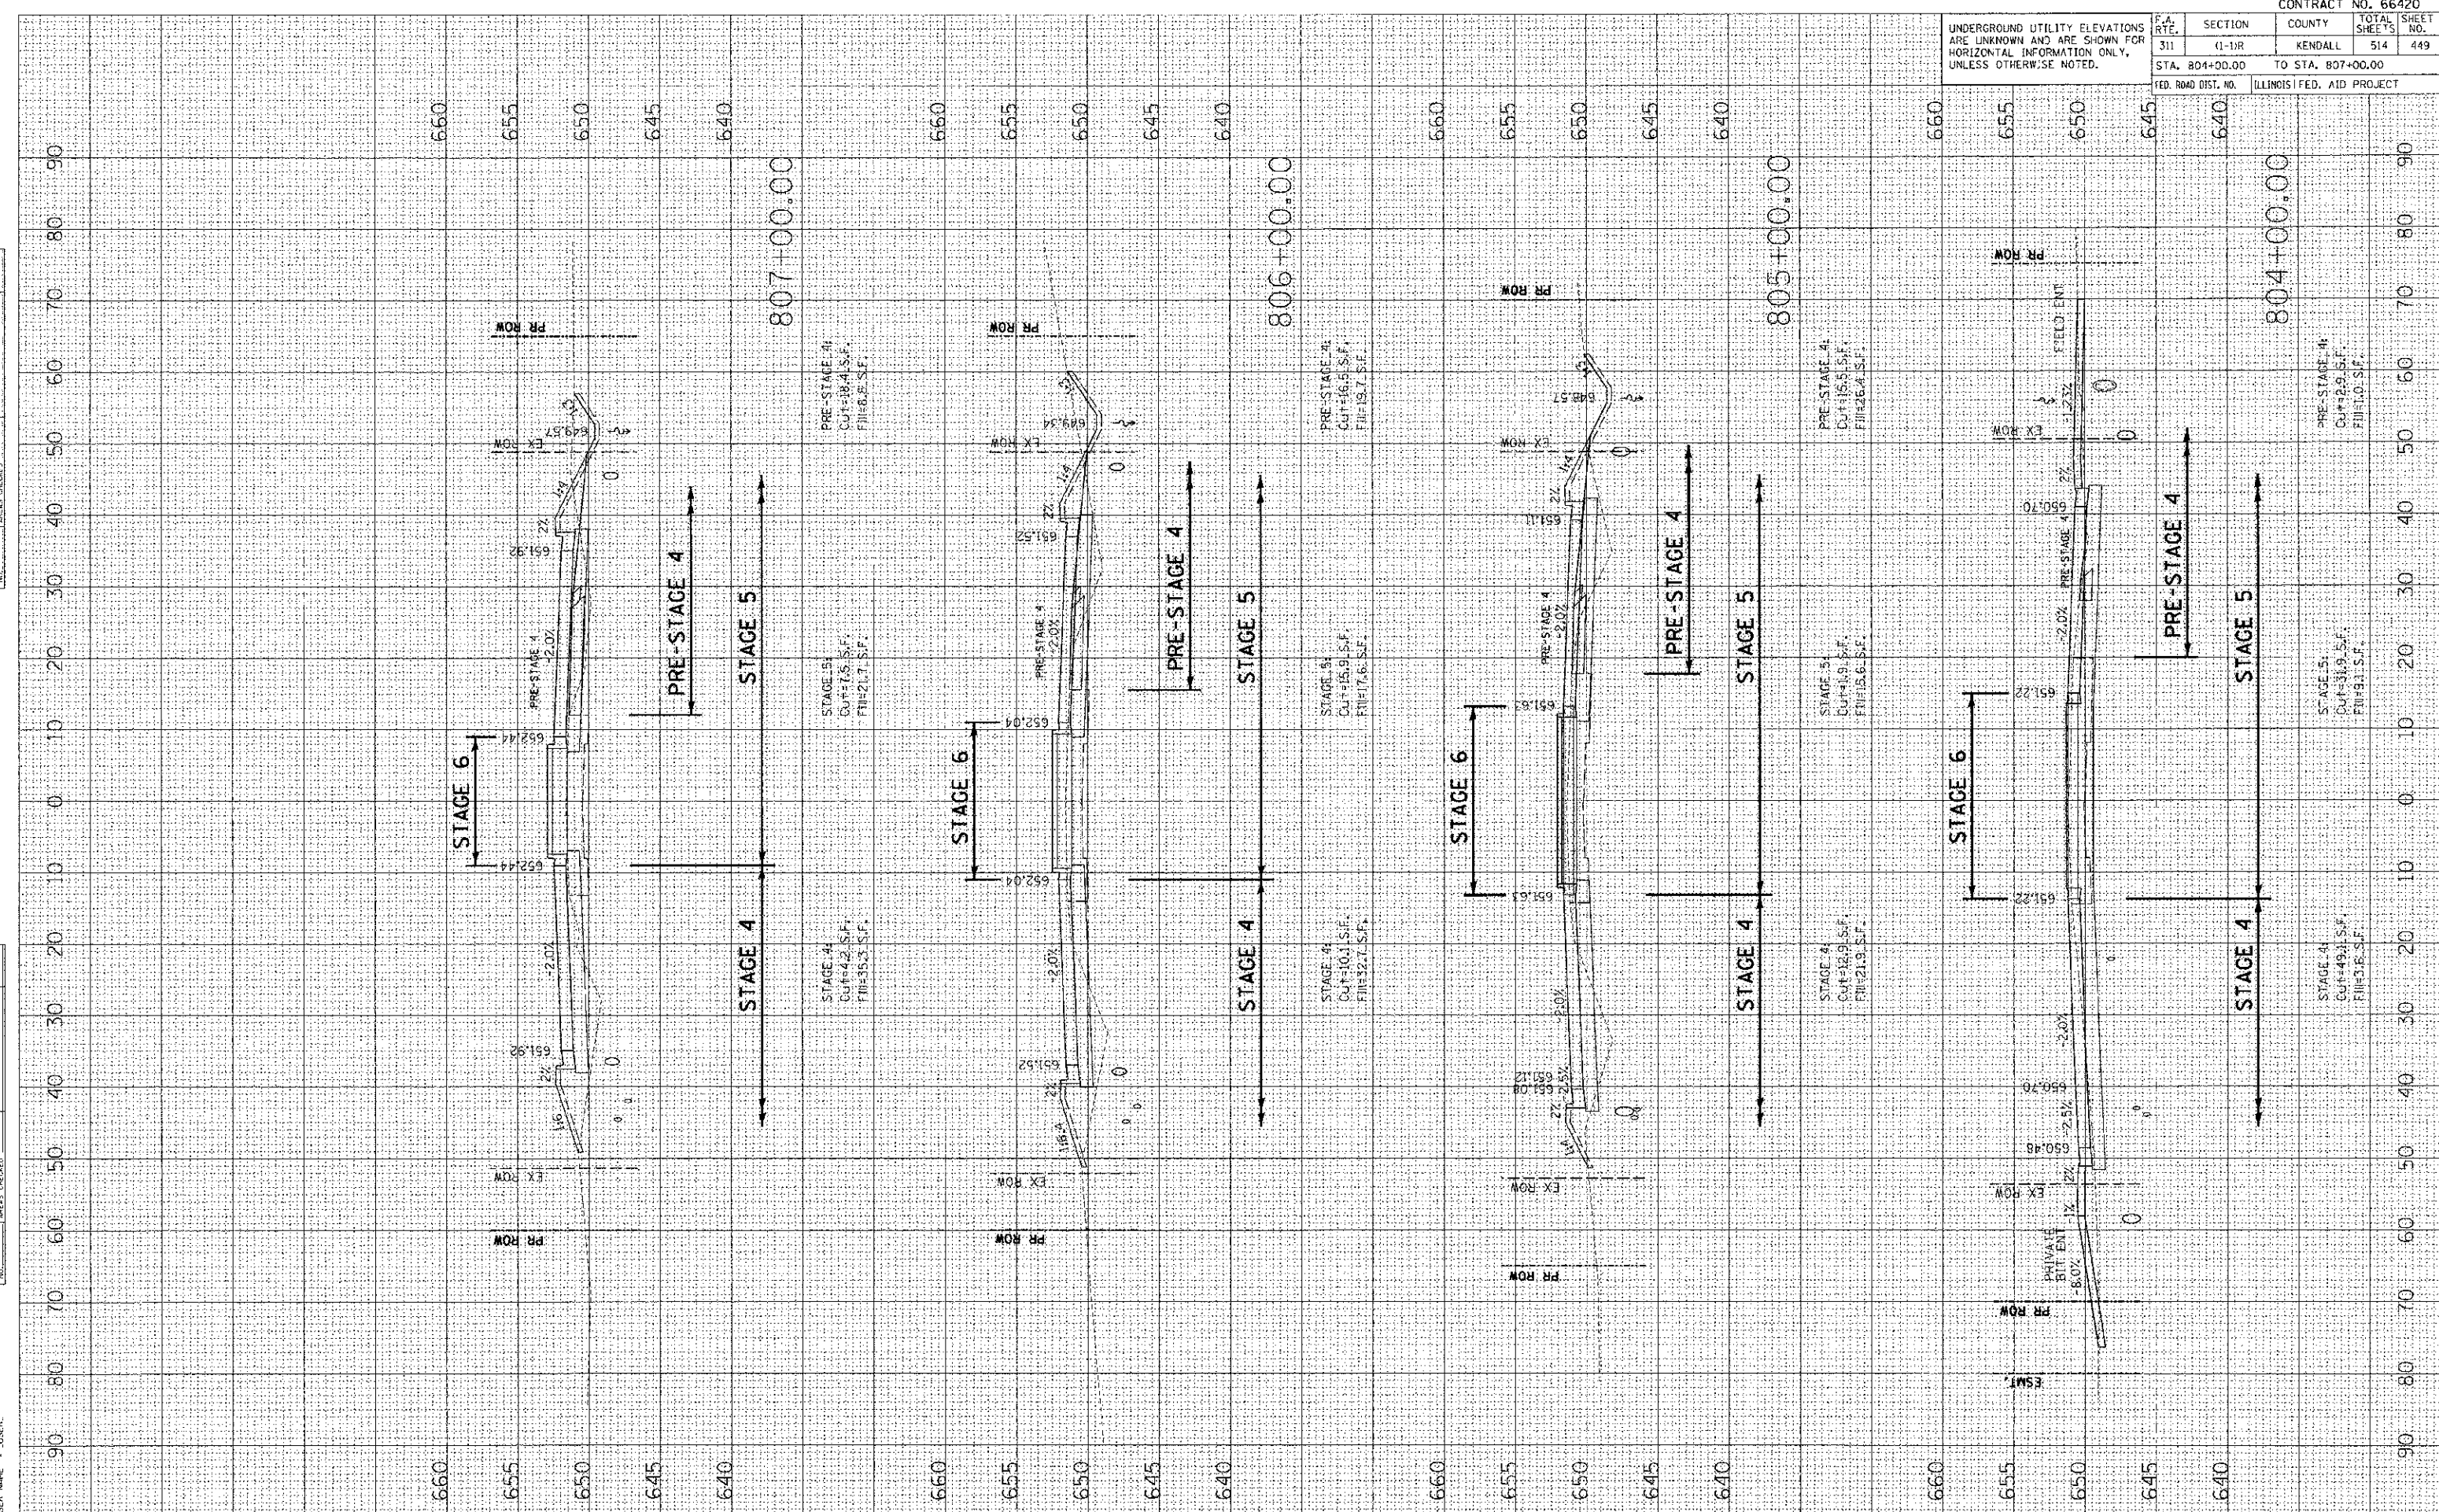

CONTRACT NO. 66420				
F.A. RTE.	SECTION	COUNTY	TOTAL SHEETS	SHEET NO.
311	(1-1)R	KENDALL	514	449
STA. 804+00.00		TO STA. 807+00.00		
FED. ROAD DIST. NO.		ILLINOIS FED. AID PROJECT		

UNDERGROUND UTILITY ELEVATIONS ARE UNKNOWN AND ARE SHOWN FOR HORIZONTAL INFORMATION ONLY, UNLESS OTHERWISE NOTED.