


FINAL SURVEY PLOTTED BY DATE  
 SURVEYED BY DATE  
 PLOTTED BY DATE  
 NOTE BOOK NO. DATE  
 AREAS CHECKED

ORIGINAL SURVEY PLOTTED BY DATE  
 SURVEYED BY DATE  
 PLOTTED BY DATE  
 NOTE BOOK NO. DATE  
 AREAS CHECKED

PLOT DATE = 7/2/2012  
 PLOT SCALE = 10.0000 / IN.  
 USER NAME = USER

CONTRACT NO. 66420

F.A. RTE.	SECTION	COUNTY	TOTAL SHEETS	SHEET NO.
311	U-1R	KENDALL	514	460
STA. 835+00.00		TO STA. 838+00.00		
FED. ROAD DIST. NO.		FED. AID PROJECT		

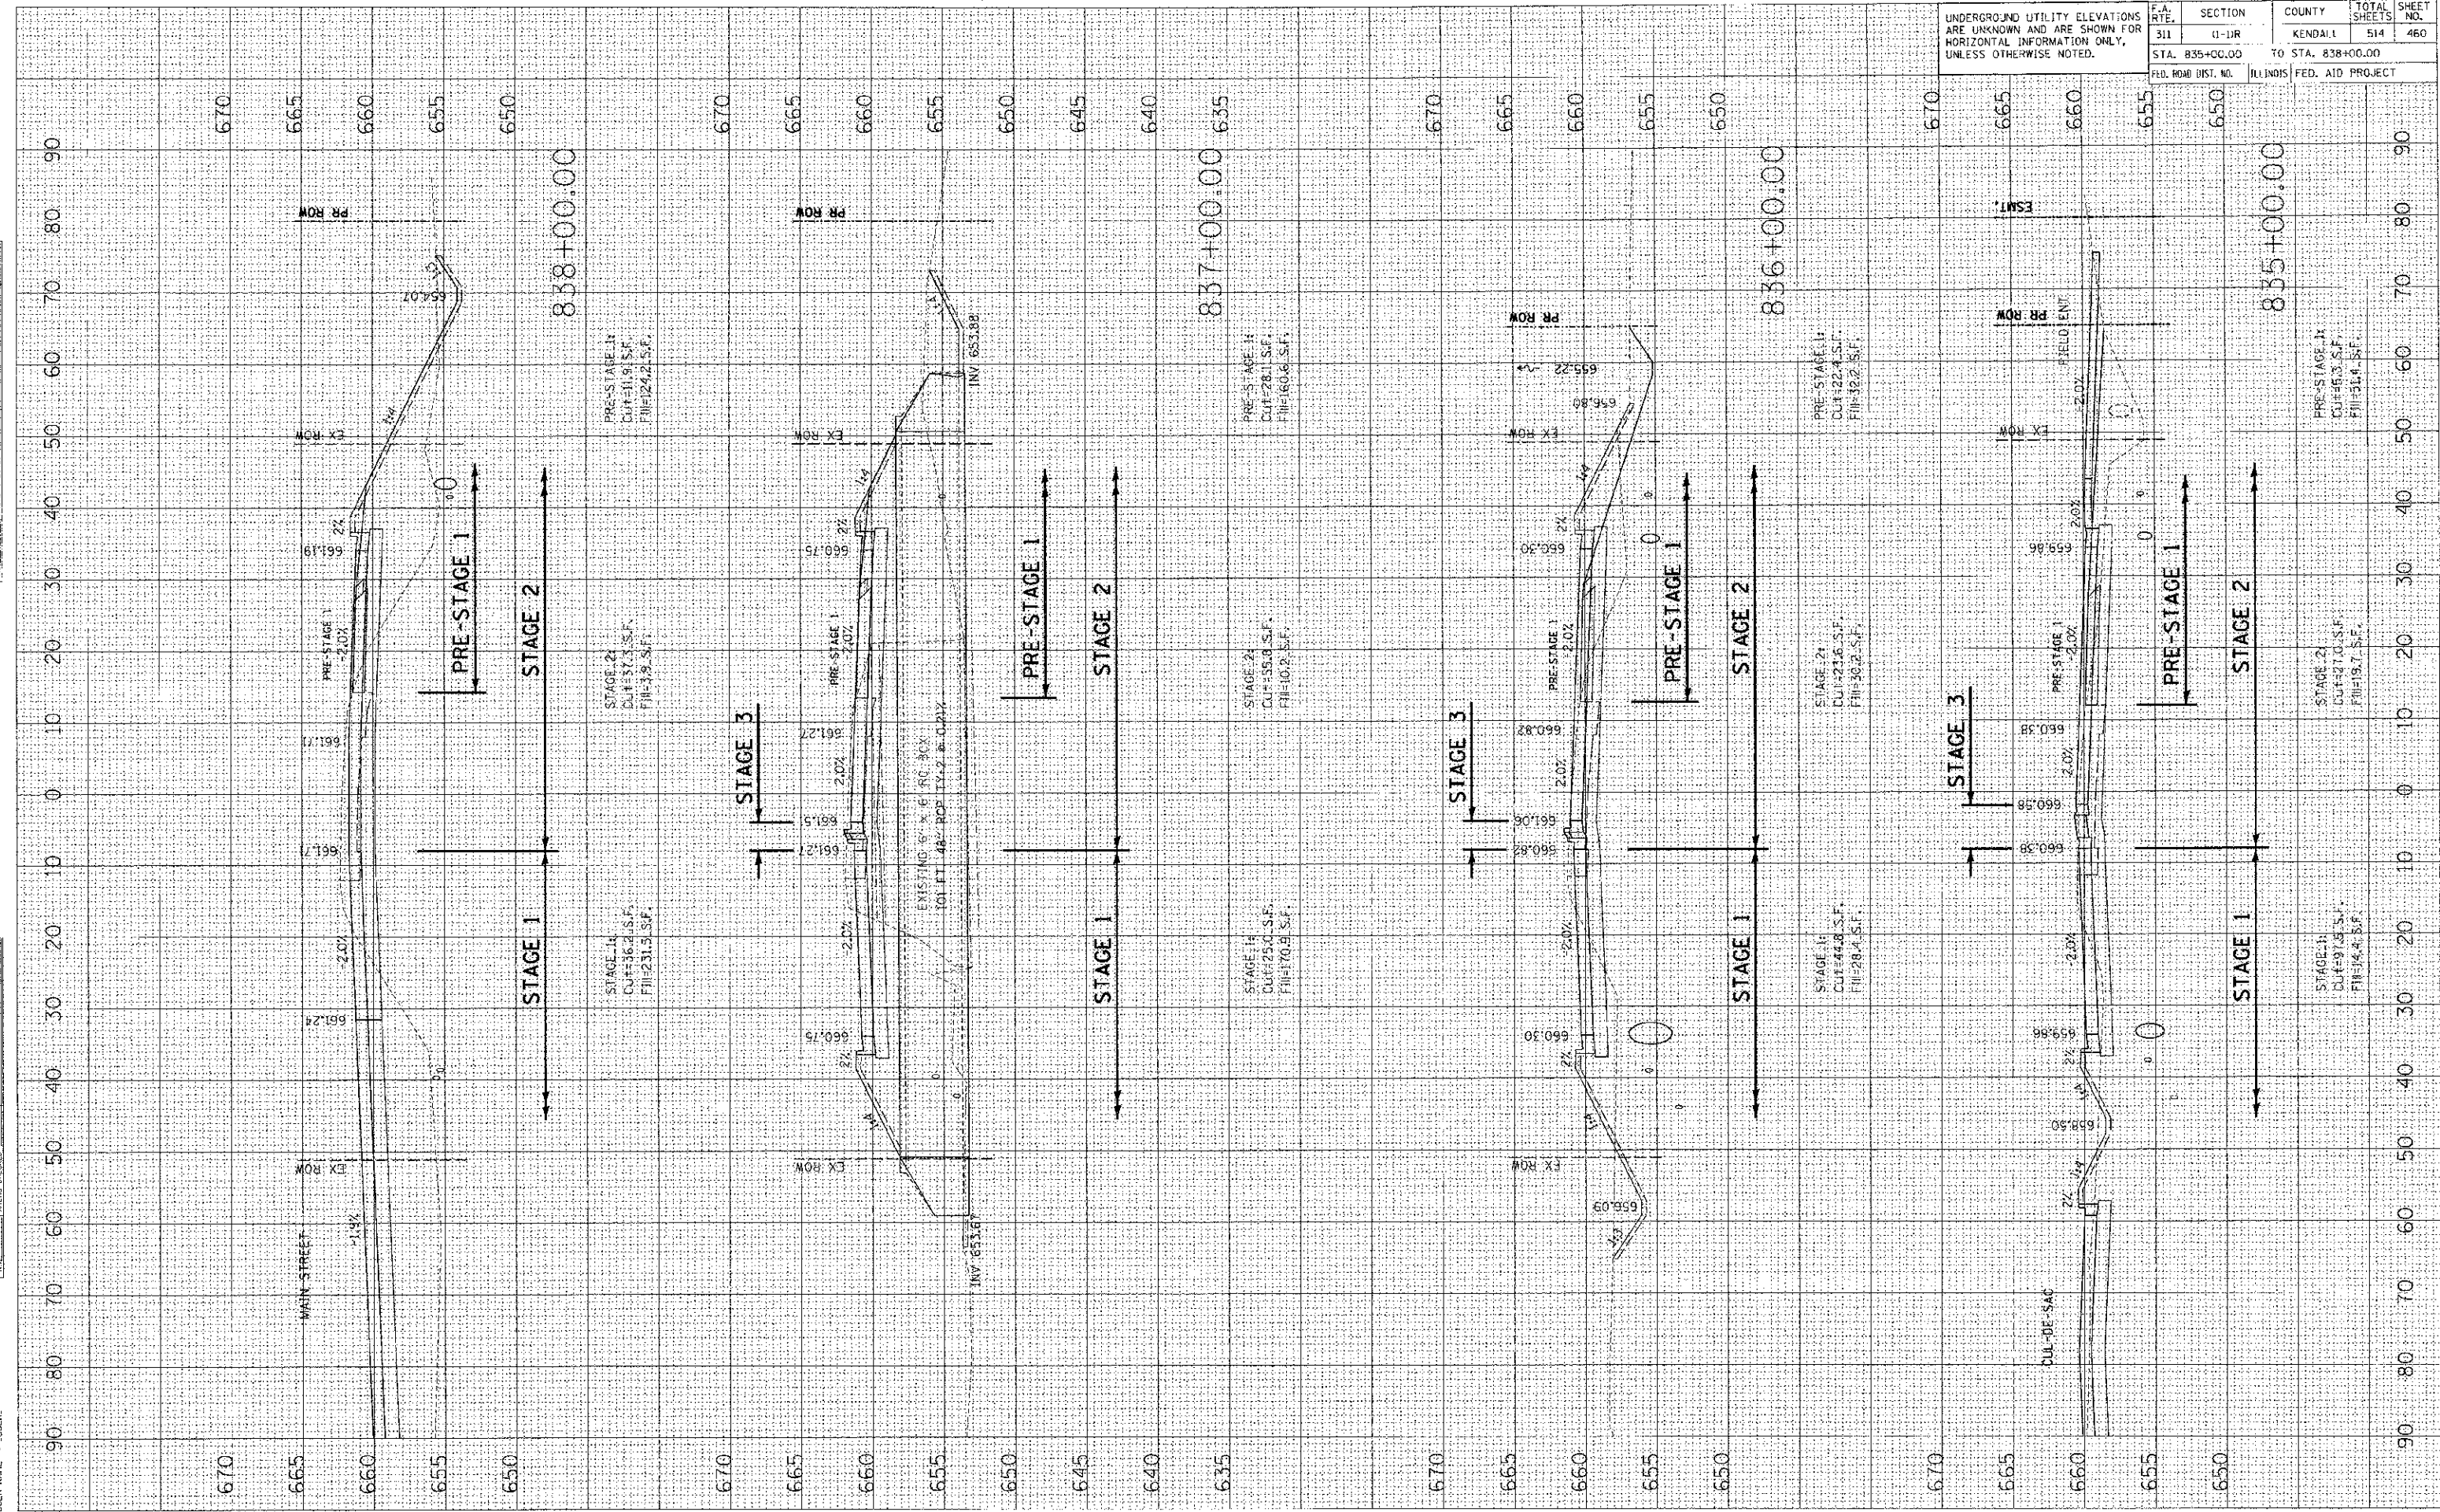

UNDERGROUND UTILITY ELEVATIONS ARE UNKNOWN AND ARE SHOWN FOR HORIZONTAL INFORMATION ONLY, UNLESS OTHERWISE NOTED.

F.A. RTE.	SECTION	COUNTY	TOTAL SHEETS	SHEET NO.
311	U-1R	KENDALL	514	460
STA. 835+00.00		TO STA. 838+00.00		
FED. ROAD DIST. NO.		FED. AID PROJECT		