


F.A. RTE.	SECTION	COUNTY	TOTAL SHEETS	SHEET NO.
	311	(1-11R)	KEVDELL	514 492
STA. 64+50.00		TO STA. 66+00.00		
FED. ROAD DIST. NO.	ILLINOIS FED. AID PROJECT			

UNDERGROUND UTILITY ELEVATIONS ARE UNKNOWN AND ARE SHOWN FOR HORIZONTAL INFORMATION ONLY, UNLESS OTHERWISE NOTED.

FINISH SURVEYED	DATE
PLotted	
NOTE BOOK	
AREAS CHECKED	

ORIGINAL SURVEYED	DATE
PLotted	
NOTE BOOK	
AREAS CHECKED	

PLOT DATE: 7/6/2012
 PLOT NAME: PAC
 PLOT SCALE: 1/4"=1'-0"
 USER NAME: USER

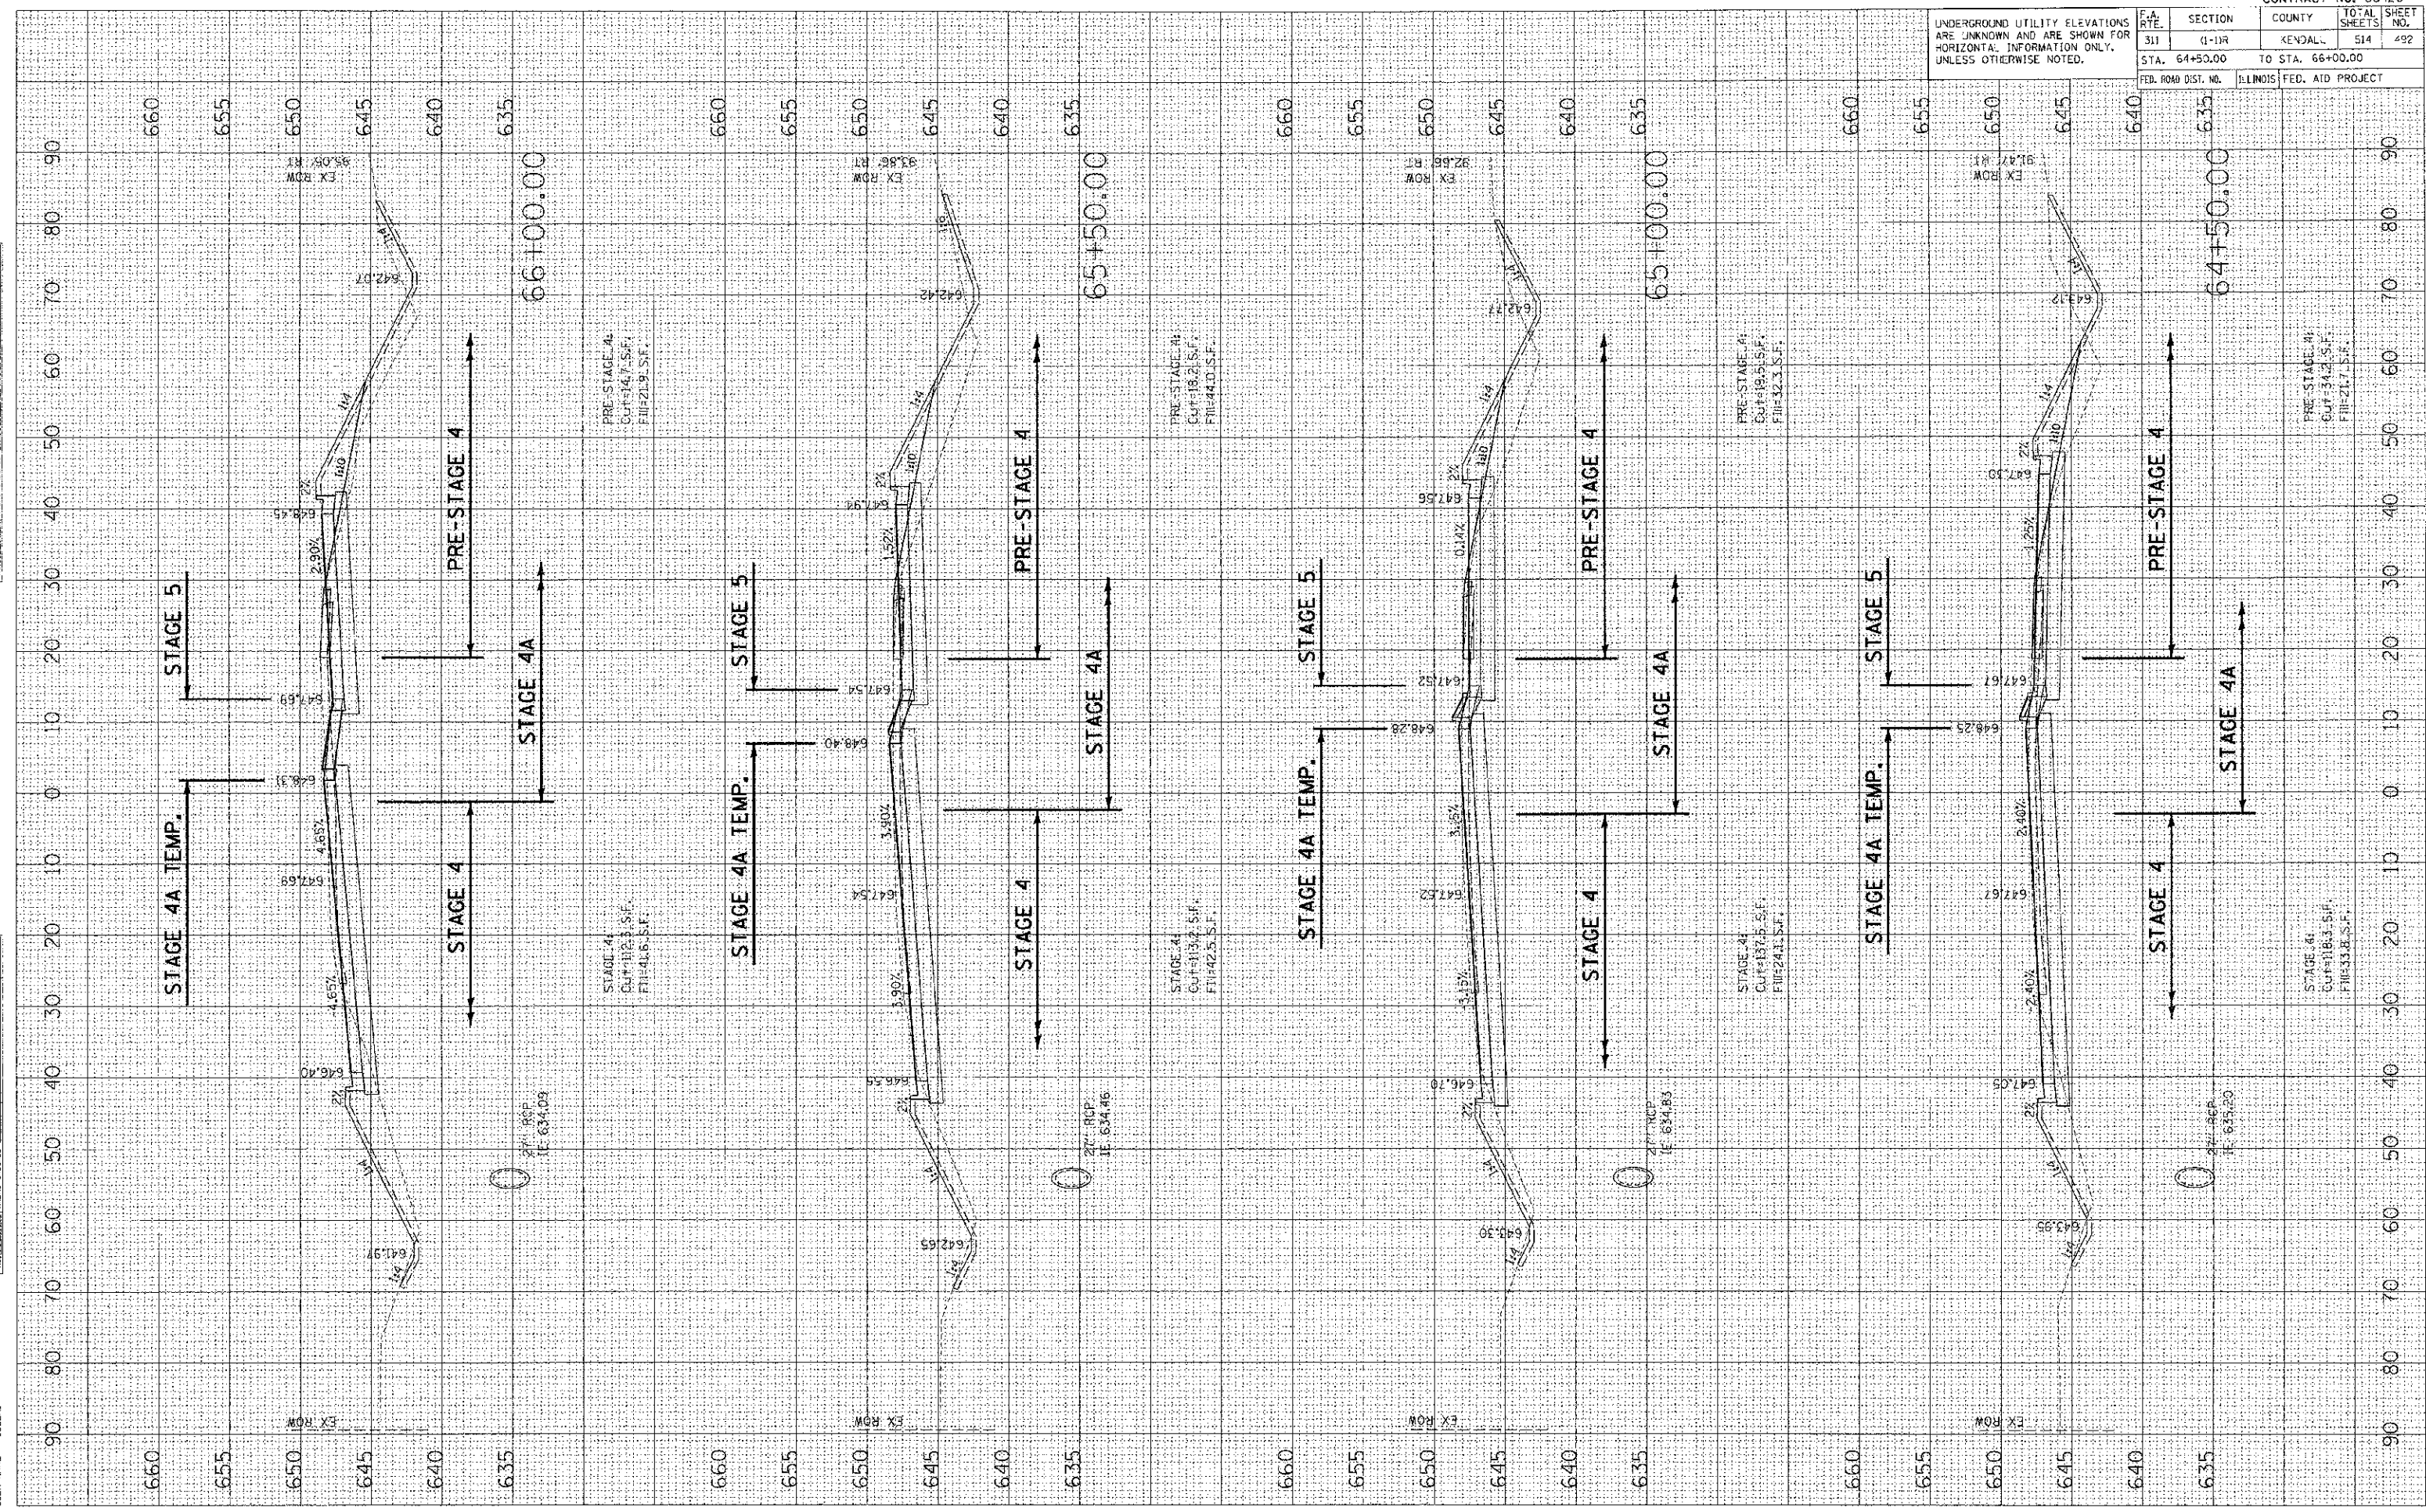

PRE-STAGE 4A
 Cut=14.7 S.F.
 Fill=21.9 S.F.

STAGE 4A
 Cut=112.3 S.F.
 Fill=41.6 S.F.

PRE-STAGE 4A
 Cut=18.2 S.F.
 Fill=44.0 S.F.

STAGE 4A
 Cut=113.2 S.F.
 Fill=42.5 S.F.

PRE-STAGE 4A
 Cut=19.5 S.F.
 Fill=42.3 S.F.

STAGE 4A
 Cut=113.5 S.F.
 Fill=24.1 S.F.

PRE-STAGE 4A
 Cut=34.2 S.F.
 Fill=21.7 S.F.

STAGE 4A
 Cut=113.3 S.F.
 Fill=33.8 S.F.