


SCALE: 1" = 50'

SEE SHEET 1 OF 28 FOR REMOVAL LEGEND

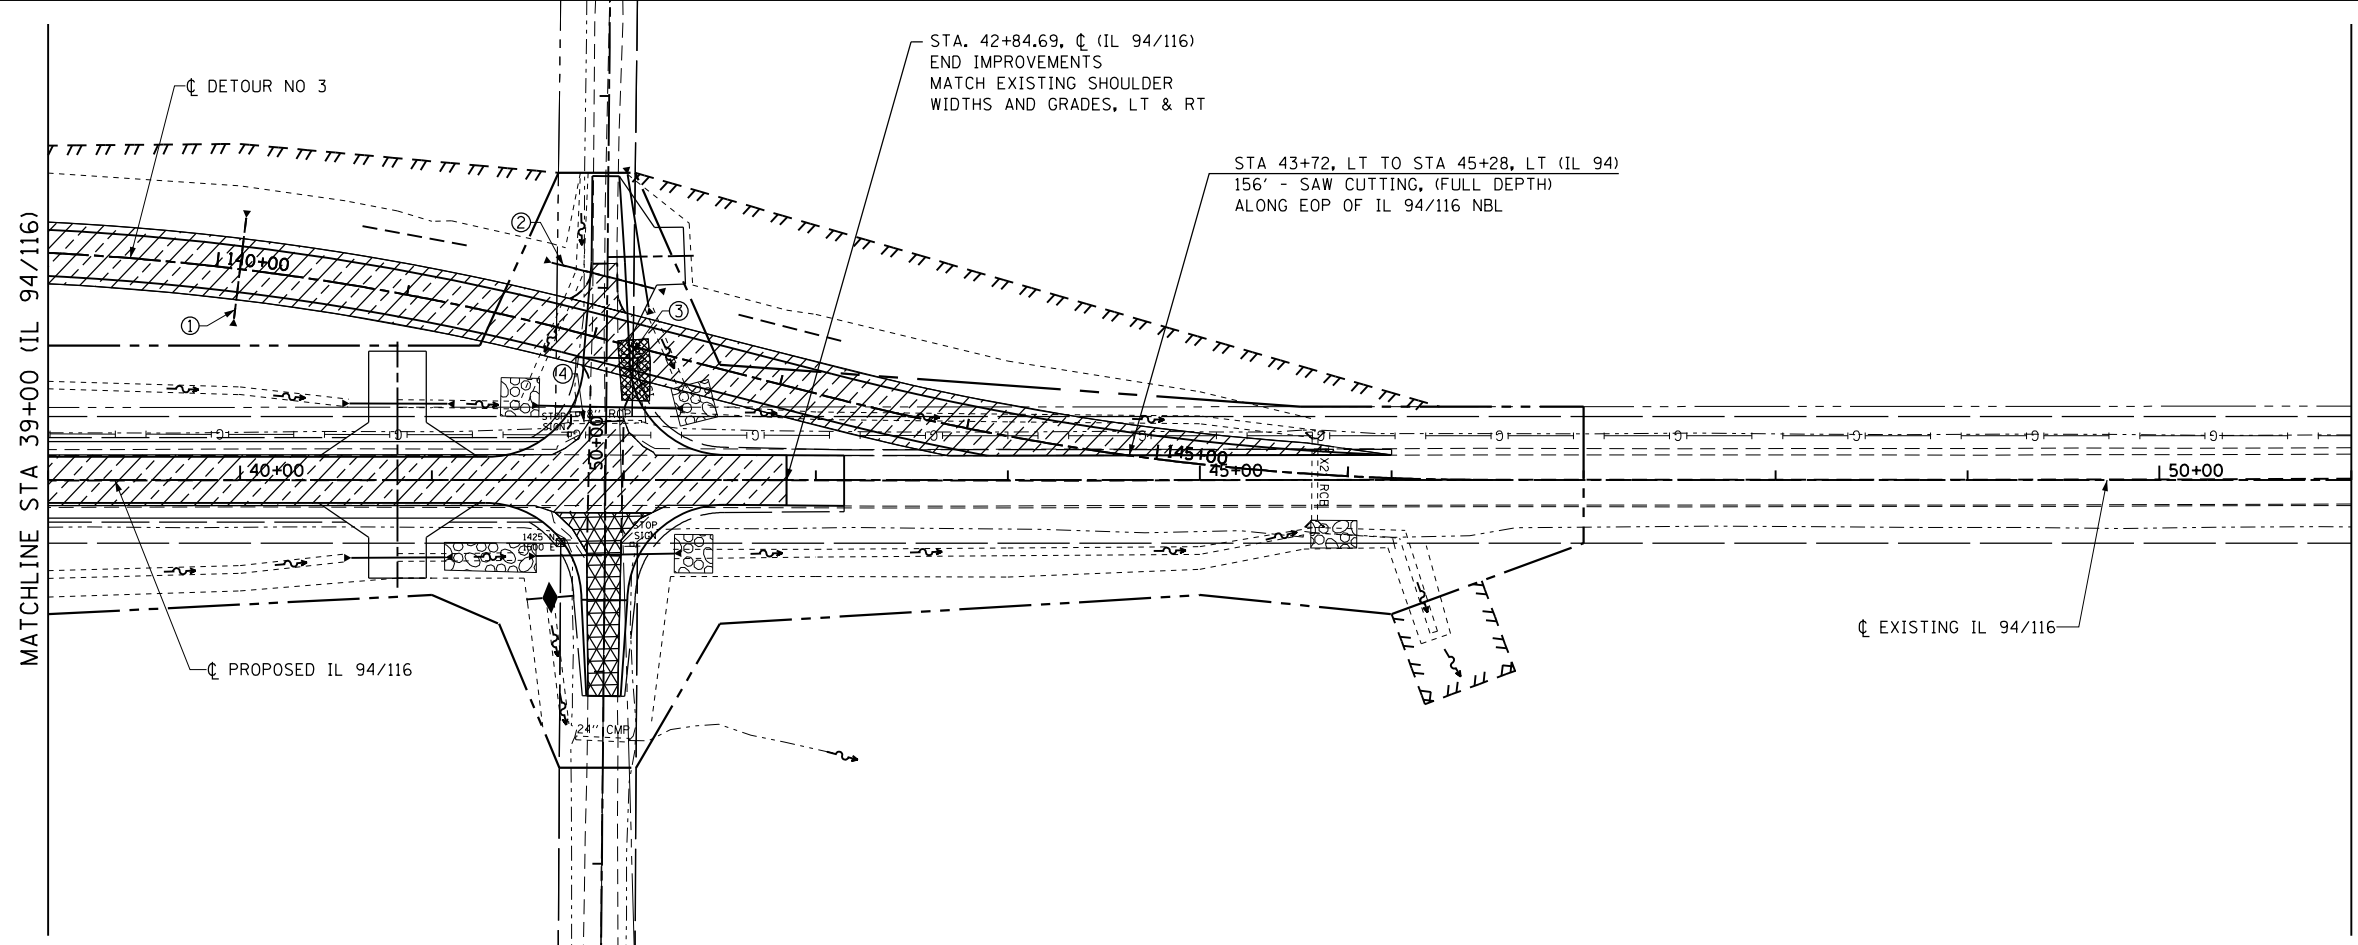

SCALE: 1" = 50'

SEE SHEET 1 OF 28 FOR REMOVAL LEGEND

- ① PIPE CULVERT REMOVAL
53' P CUL, CL D, T1, 24"
- ② PIPE CULVERT REMOVAL
45' P CUL, CL D, T1, 24"
- ③ PIPE CULVERT REMOVAL
38' - 15" CMP
- ④ REMOVAL OF EXISTING
STRUCTURE No 8
SEE SPECIAL PROVISIONS

| | | | |
|---|------------------------------|----------------|-----------|
| FILE NAME = D468409-SHT-REM-016-IL94.dgn | USER NAME = zach1 | DESIGNED - DBS | REVISED - |
| | | DRAWN - PSBA | REVISED - |
| | PLOT SCALE = 100.0000' / in. | CHECKED - CSB | REVISED - |
| | PLOT DATE = 10/16/2012 | DATE - 10/2012 | REVISED - |

STATE OF ILLINOIS
DEPARTMENT OF TRANSPORTATION

REMOVAL PLAN
IL 94 /116 & DETOUR #3

SCALE: 1" = 50' SHEET NO. 16 OF 28 SHEETS STA. 27+00 TO STA. 51+00

| | | | | |
|---------------------------|----------|-----------|--------------|-----------|
| F.A.P. RTE. | SECTION | COUNTY | TOTAL SHEETS | SHEET NO. |
| 313 | 7-2; 6-1 | HENDERSON | 976 | 122 |
| CONTRACT NO. 68409 | | | | |
| ILLINOIS FED. AID PROJECT | | | | |