
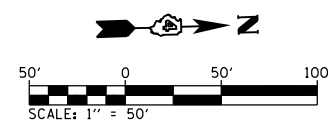


SEE SHEET 1 OF 28
FOR REMOVAL LEGEND

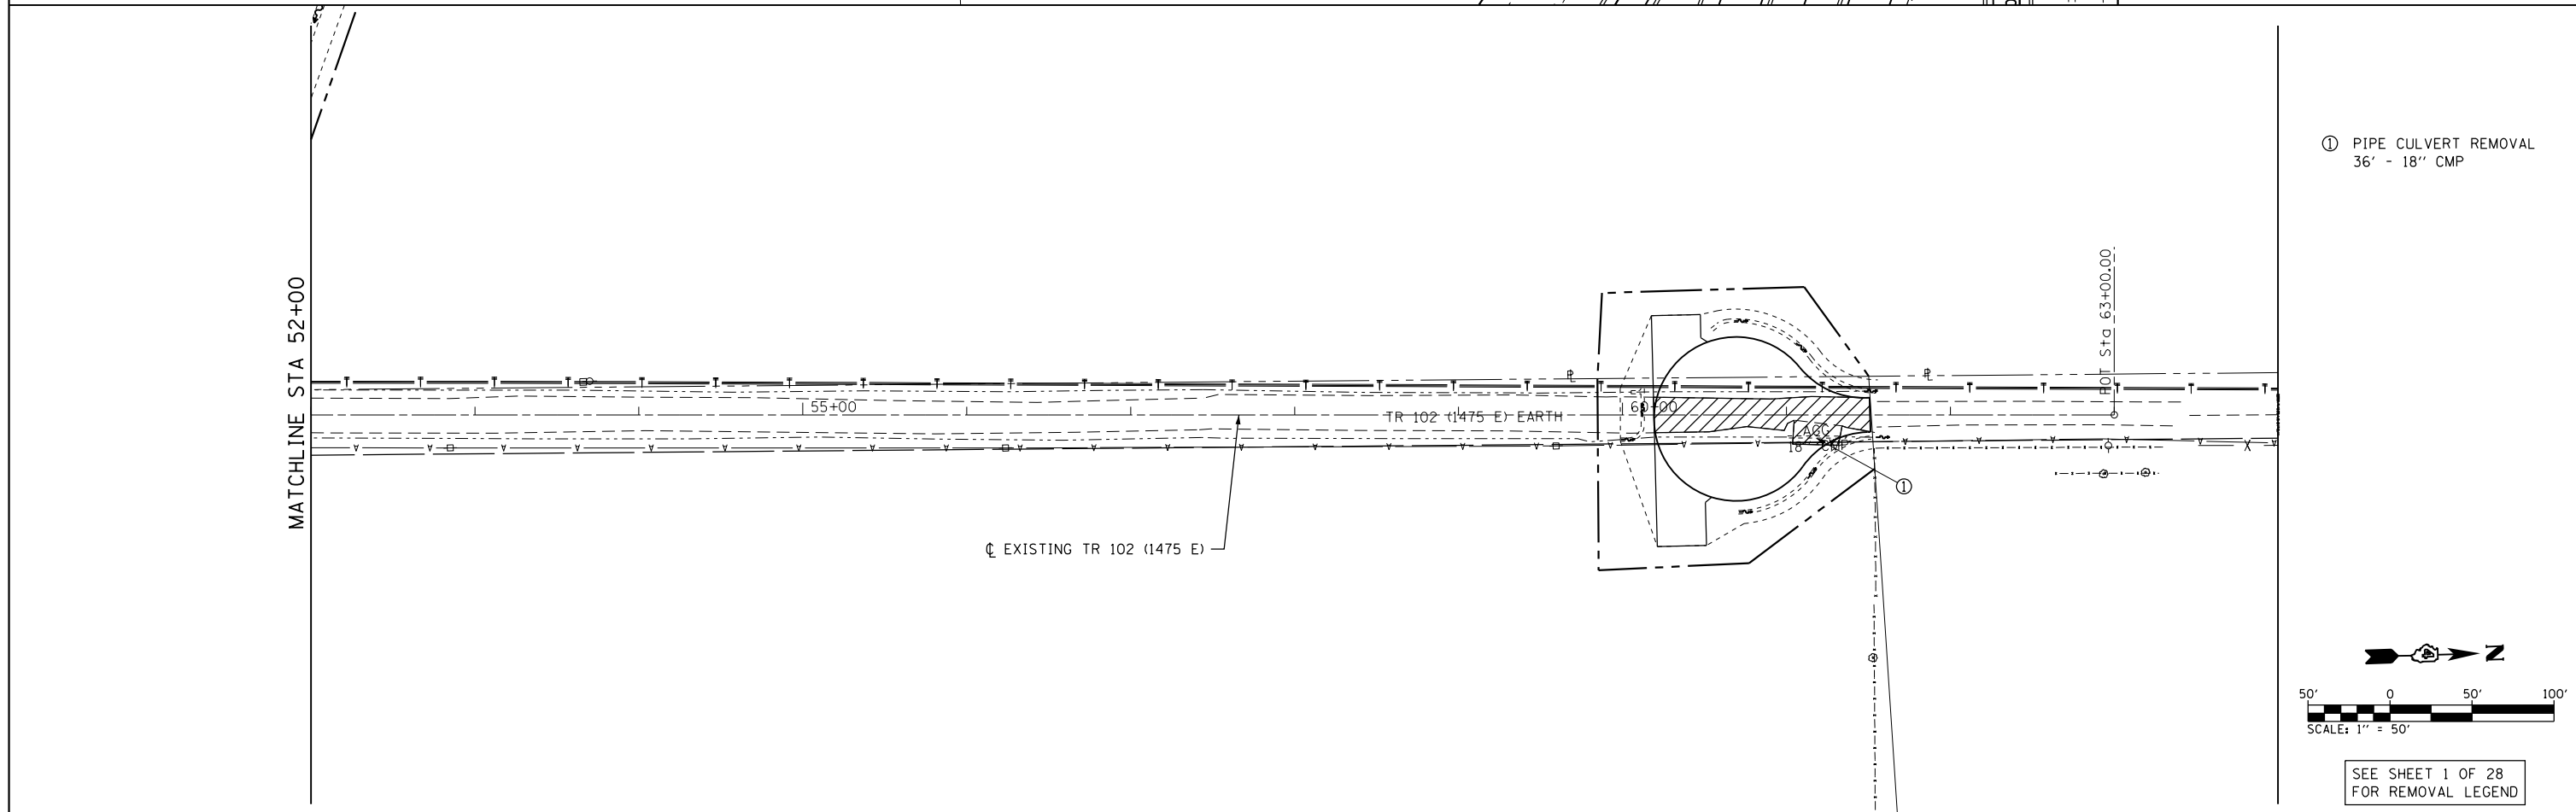

SEE SHEET 1 OF 28
FOR REMOVAL LEGEND

FILE NAME = D468409-SHT-REM-020-TR102.dgn	USER NAME = zach1	DESIGNED - DBS	REVISED -	STATE OF ILLINOIS DEPARTMENT OF TRANSPORTATION	REMOVAL PLAN TR 102 (1475 E)			F.A.P. RTE. = 313	SECTION = 7-2; 6-1	COUNTY = HENDERSON	TOTAL SHEETS = 976	SHEET NO. = 126
	PLOT SCALE = 100.0000' / in.	CHECKED - CSB	REVISED -		SCALE: 1" = 50'	SHEET NO. 20 OF 28 SHEETS	STA. 43+00 TO STA. 63+00	CONTRACT NO. 68409				
PLOT DATE = 10/16/2012	DATE = 10/2012	REVISED -	REVISED -				ILLINOIS FED. AID PROJECT					