



- ① PIPE CULVERT REMOVAL  
30' - 18" RCP
- ② 207 SQ YD - REVETMENT  
MAT REMOVAL


MATCHLINE STA 790+00 (DETOUR NO 2)

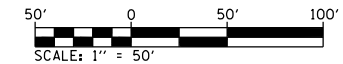

SEE SHEET 1 OF 28  
FOR REMOVAL LEGEND

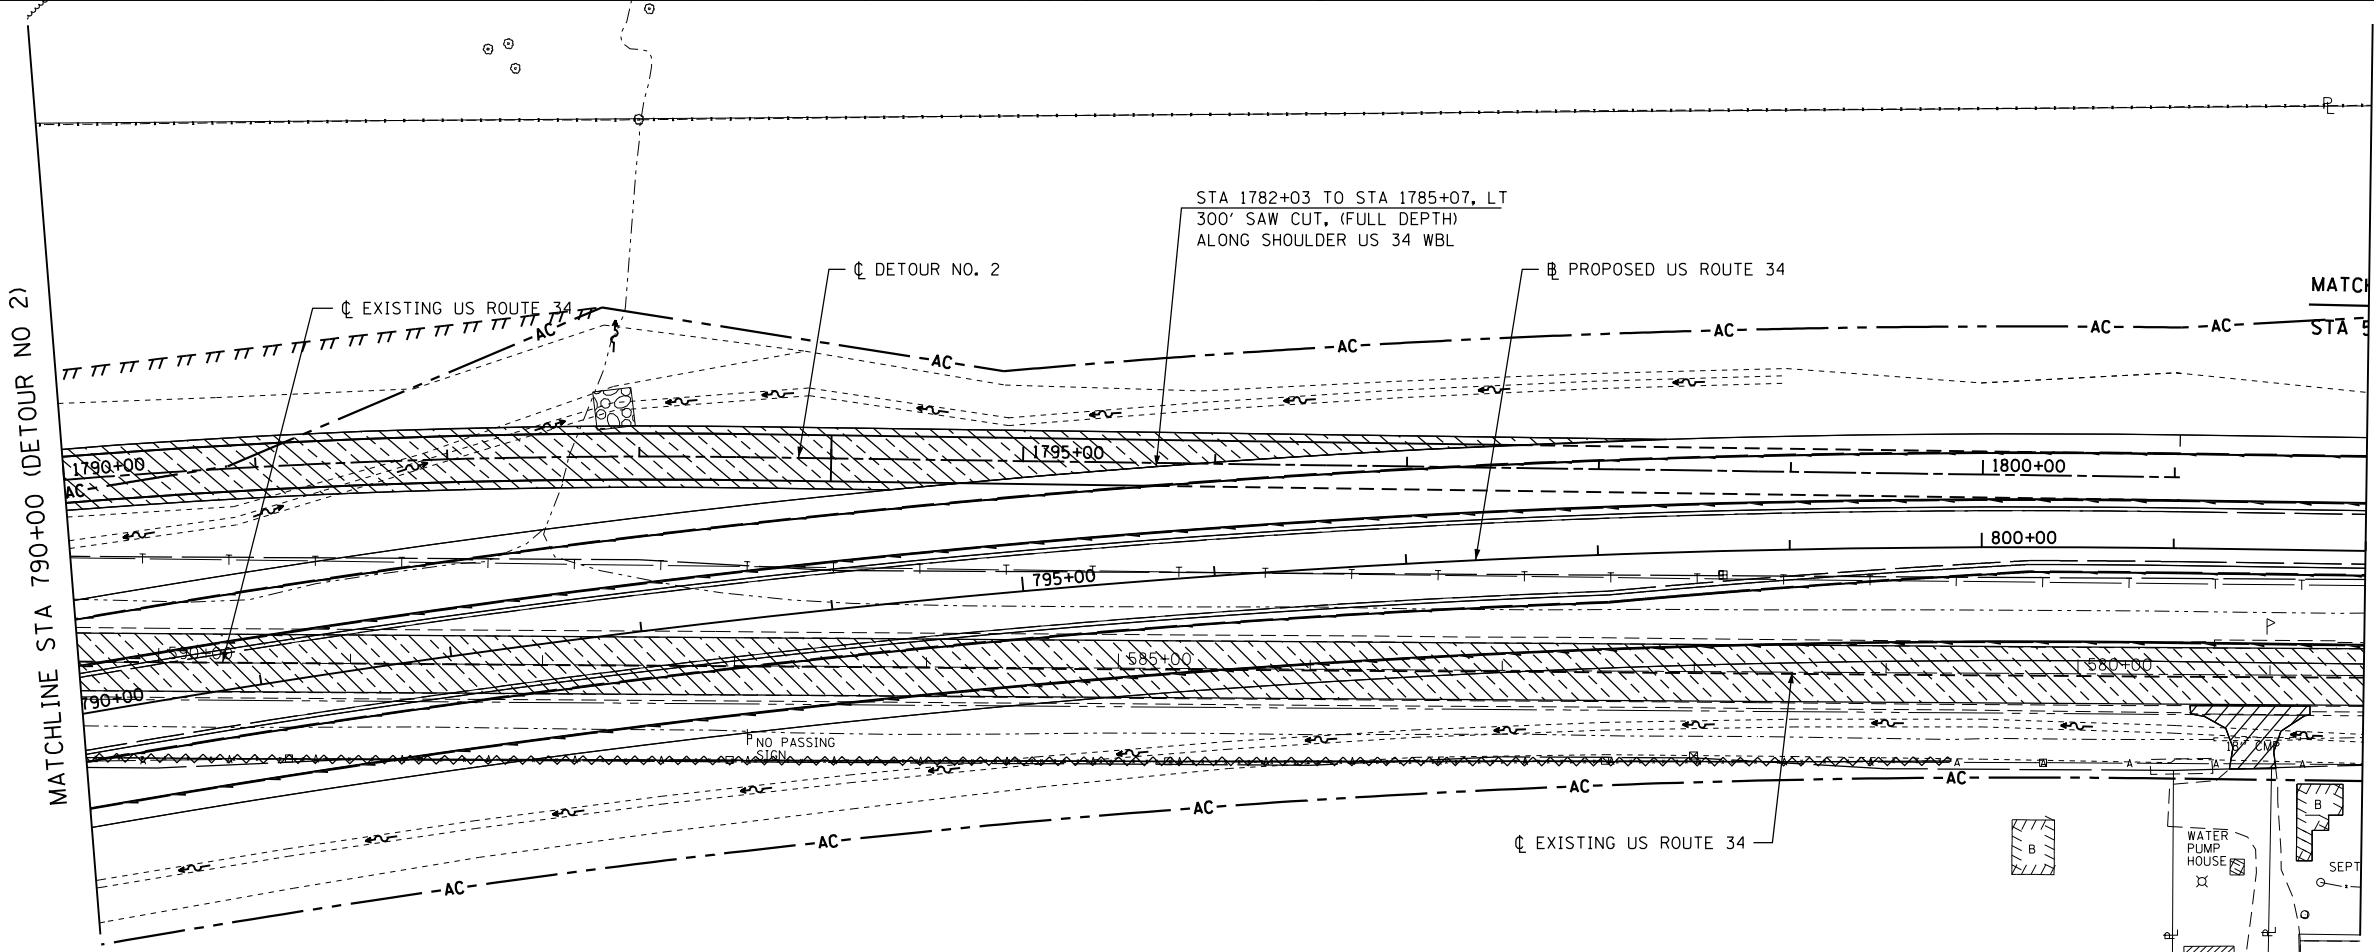

MATCHLINE SEE US 34 REMOVAL PLAN

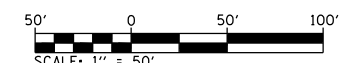

SEE SHEET 1 OF 28  
FOR REMOVAL LEGEND

FILE NAME = D468409-SHT-REM-028-DET2.dgn  
USER NAME = zach1

DESIGNED - DBS  
DRAWN - PSBA  
CHECKED - CSB  
DATE - 10/2012

REVISED -  
REVISED -  
REVISED -  
REVISED -

**STATE OF ILLINOIS  
DEPARTMENT OF TRANSPORTATION**

**REMOVAL DOUBLE PLAN  
DETOUR NO. 2**

SCALE: 1" = 50' SHEET NO. 28 OF 28 SHEETS

F.A.P. RTE.	SECTION	COUNTY	TOTAL SHEETS	SHEET NO.
313	7-2; 6-1	HENDERSON	976	134
CONTRACT NO. 68409				
ILLINOIS FED. AID PROJECT				