

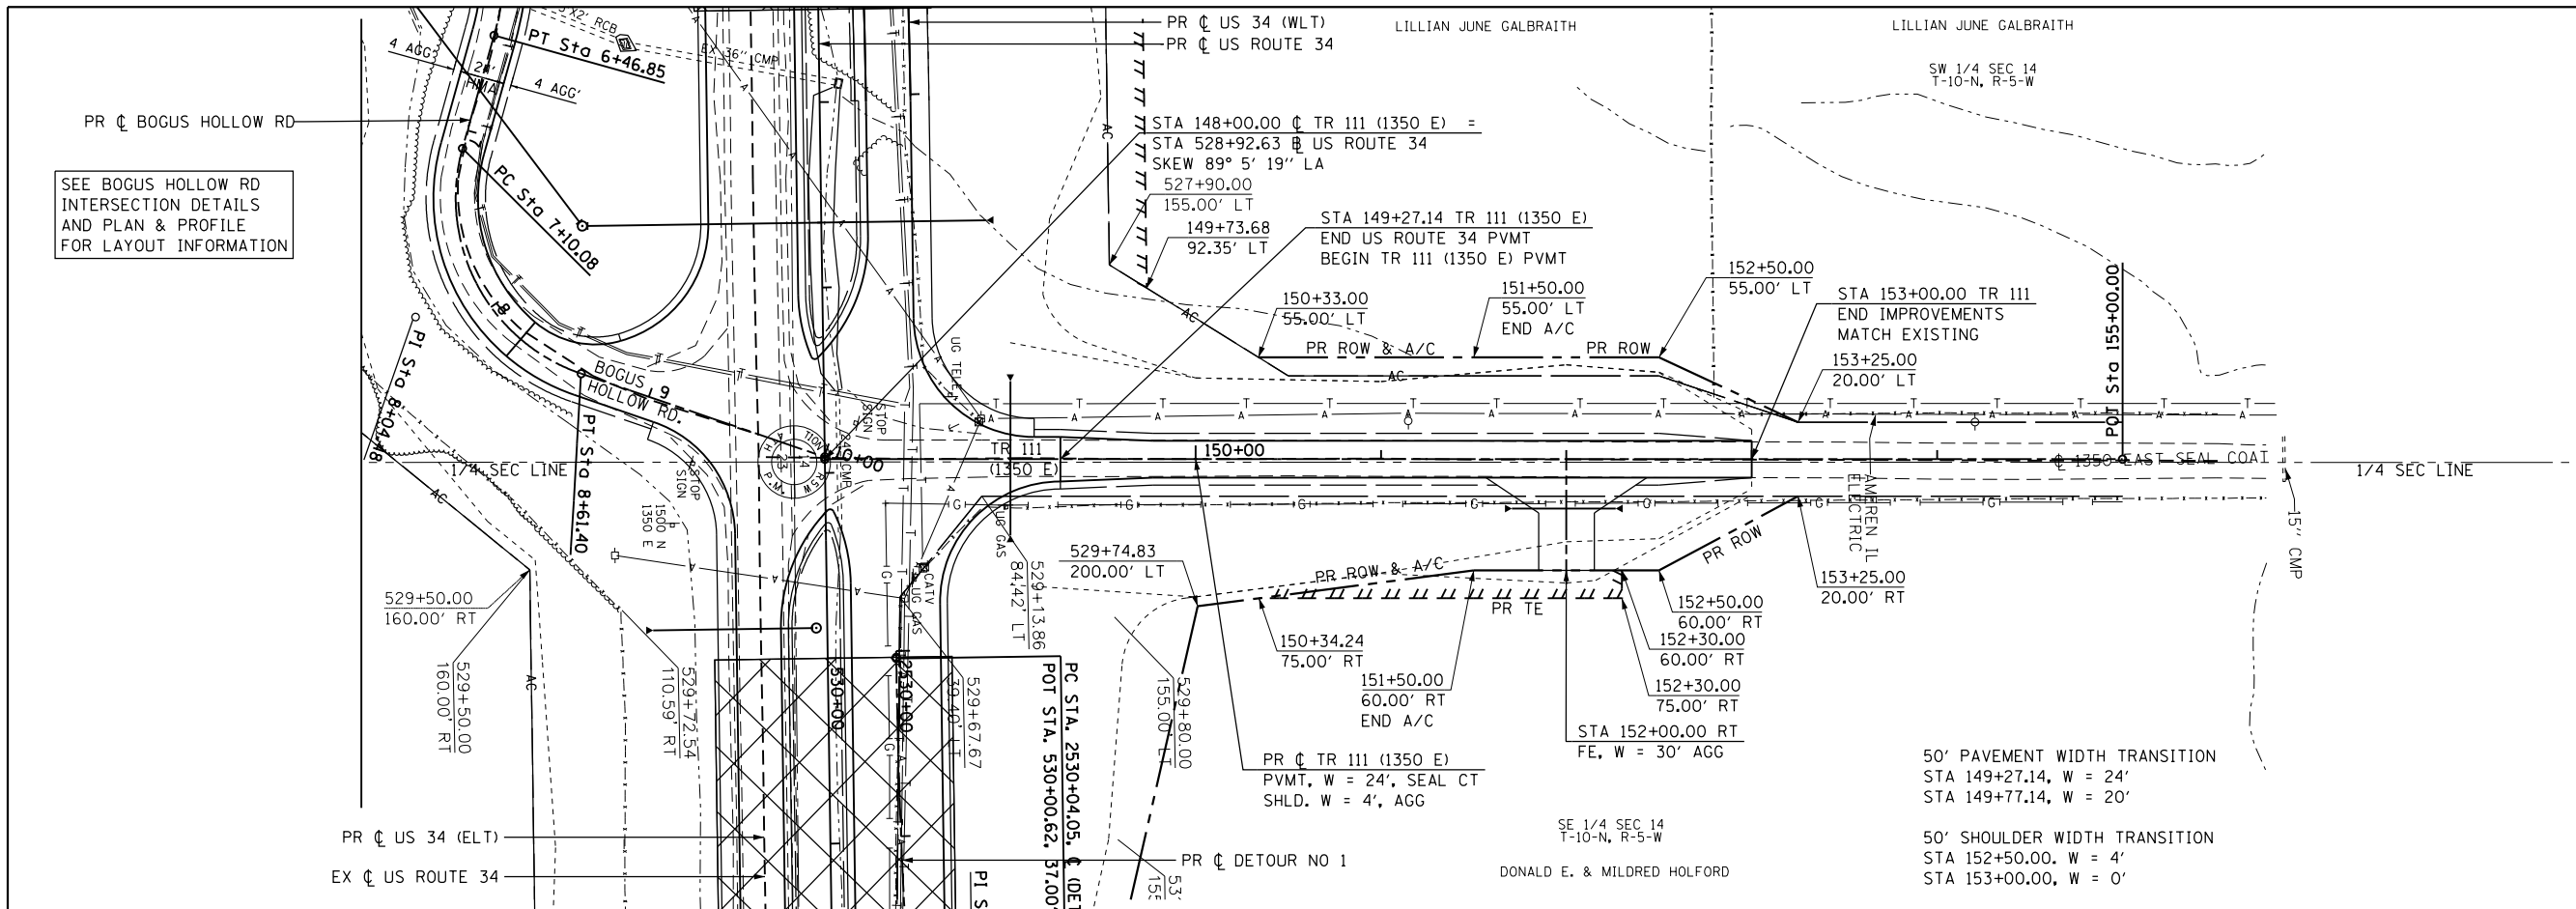


PLAN	SURVEYED	DATE
	PLOTTED	BY
	GRADES CHECKED	
	STRUCTURE NOTATIONS CHECKED	
	NOTE BOOK NO.	
	FILE NAME	

PROFILE	SURVEYED	DATE
	PLOTTED	BY
	GRADES CHECKED	
	STRUCTURE NOTATIONS CHECKED	
	NOTE BOOK NO.	
	FILE NAME	

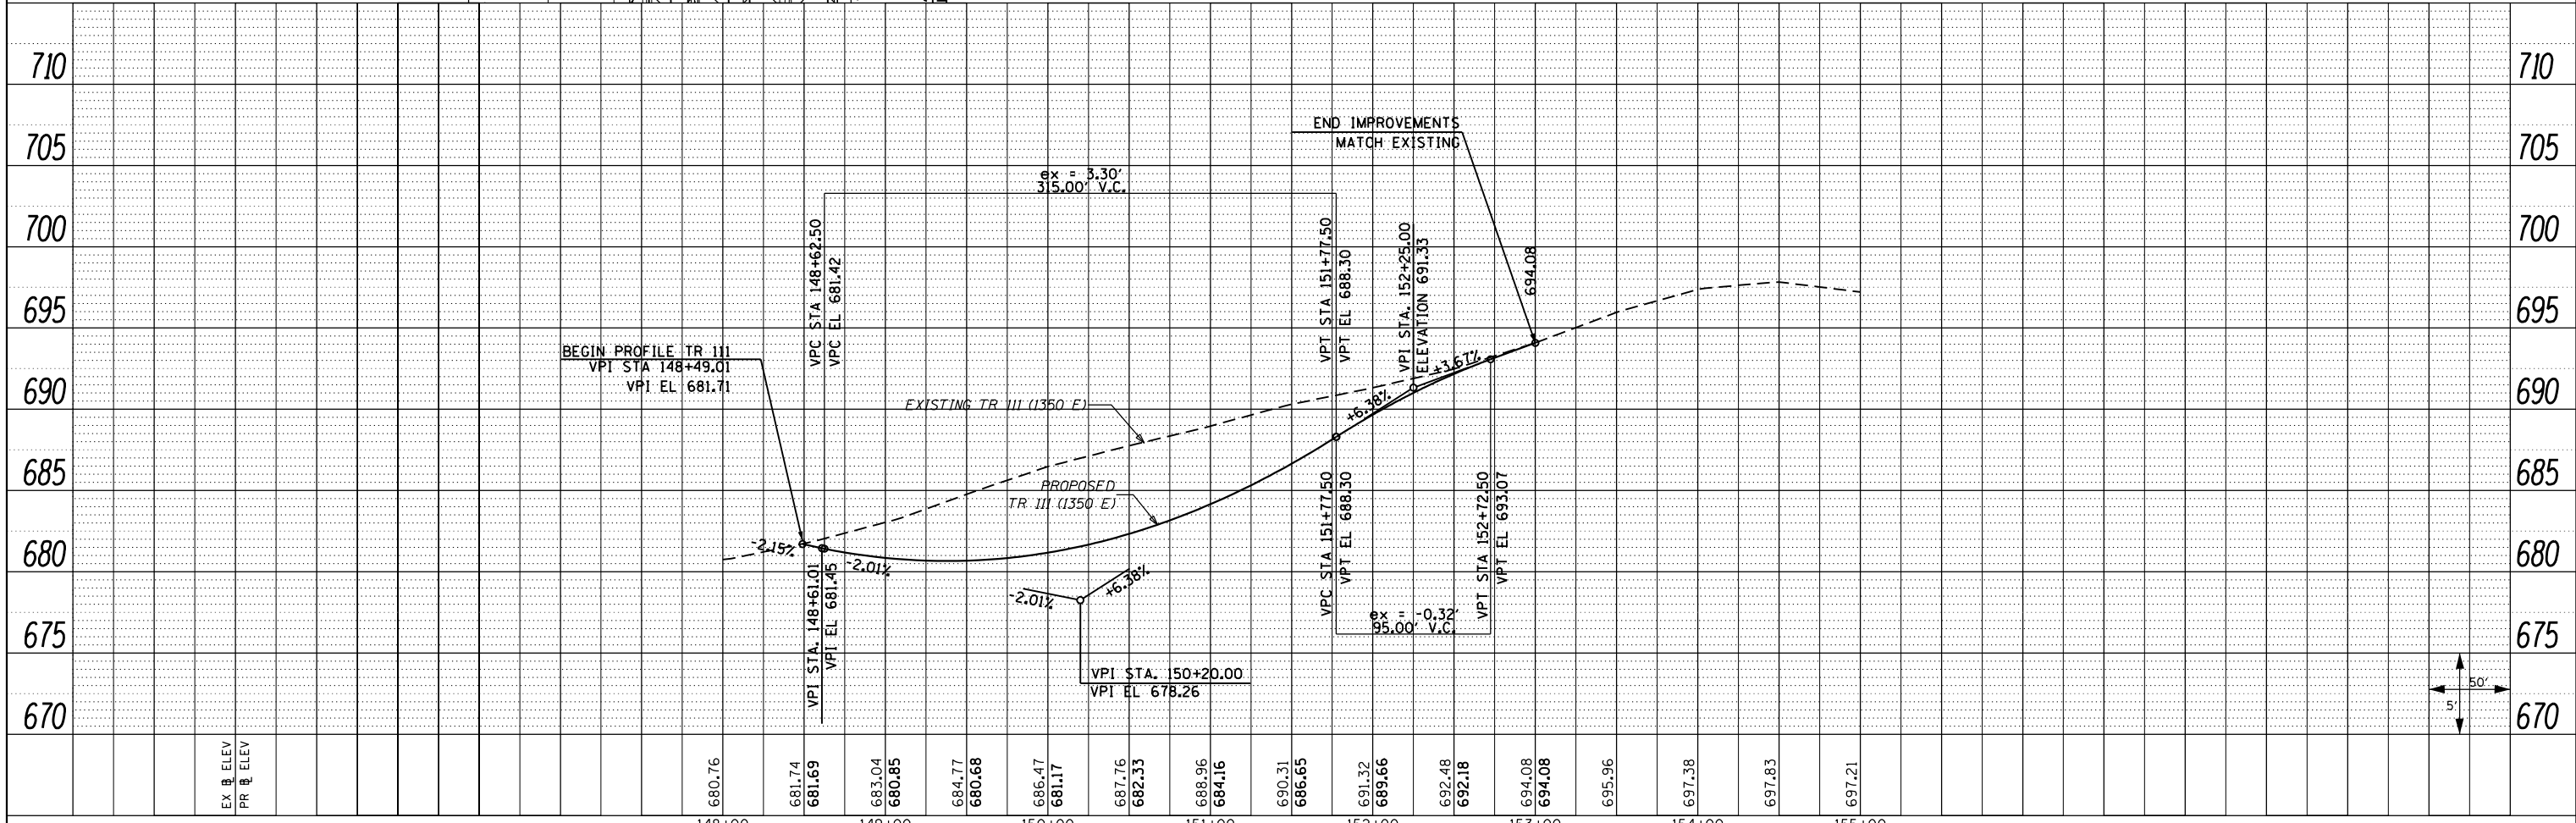

MATCH LINE STA. 155+00 Ext. 250.00

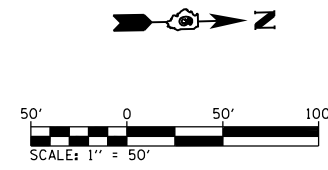

FILE NAME =	USER NAME = zech1	DESIGNED - DBS	REVISED -	STATE OF ILLINOIS DEPARTMENT OF TRANSPORTATION	ROADWAY PLAN & PROFILE TR 111 (1350 E)			F.A.P. RTE.	SECTION	COUNTY	TOTAL SHEETS	SHEET NO.
D468409-SHT-45-PLNPRF-TR111-01.dgn		DRAWN - PSBA	REVISED -		313	7-2; 6-1	HENDERSON	976	179	CONTRACT NO. 68409		
		CHECKED - CSB	REVISED -		SCALE: 1" = 50'			SHEET NO. 45 OF 67 SHEETS			STA. 148+00.00 TO STA. 155+00.00	
		DATE - 10/2012	REVISED -		ILLINOIS FED. AID PROJECT							