



PLAN	SURVEYED	DATE
	PLOTTED	
	GRADES CHECKED	
	ALIGNMENT CHECKED	
	STRUCTURE NOTATIONS OK'D	
	NOTE BOOK NO.	
	CARD FILE NAME	

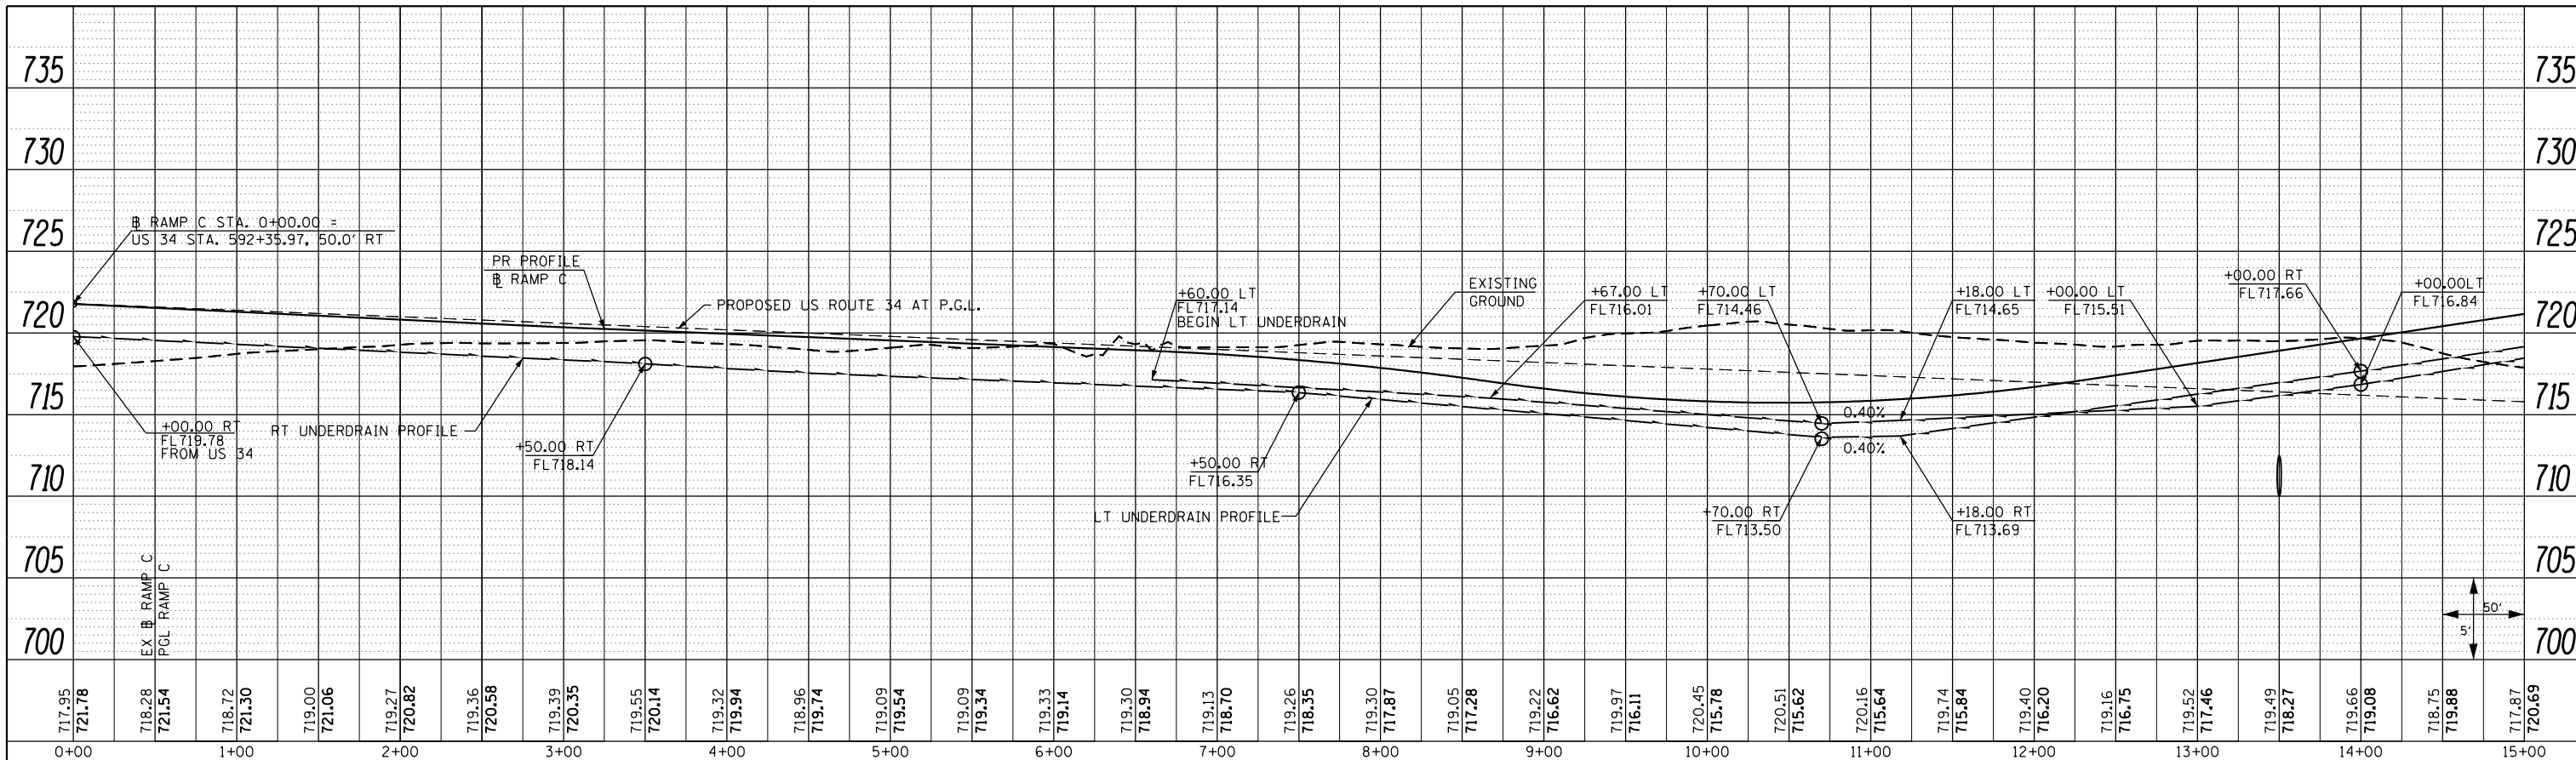

PIPE UNDERDRAIN LEGEND

- PIPE UNDERDRAIN OUTLET (AT EDGE OF PAVEMENT)
- PIPE UNDERDRAIN PROFILE

PROFILE	SURVEYED	DATE
	PLOTTED	
	GRADES CHECKED	
	STRUCTURE NOTATIONS OK'D	
	NOTE BOOK NO.	
	STRUCTURE NOTATIONS OK'D	

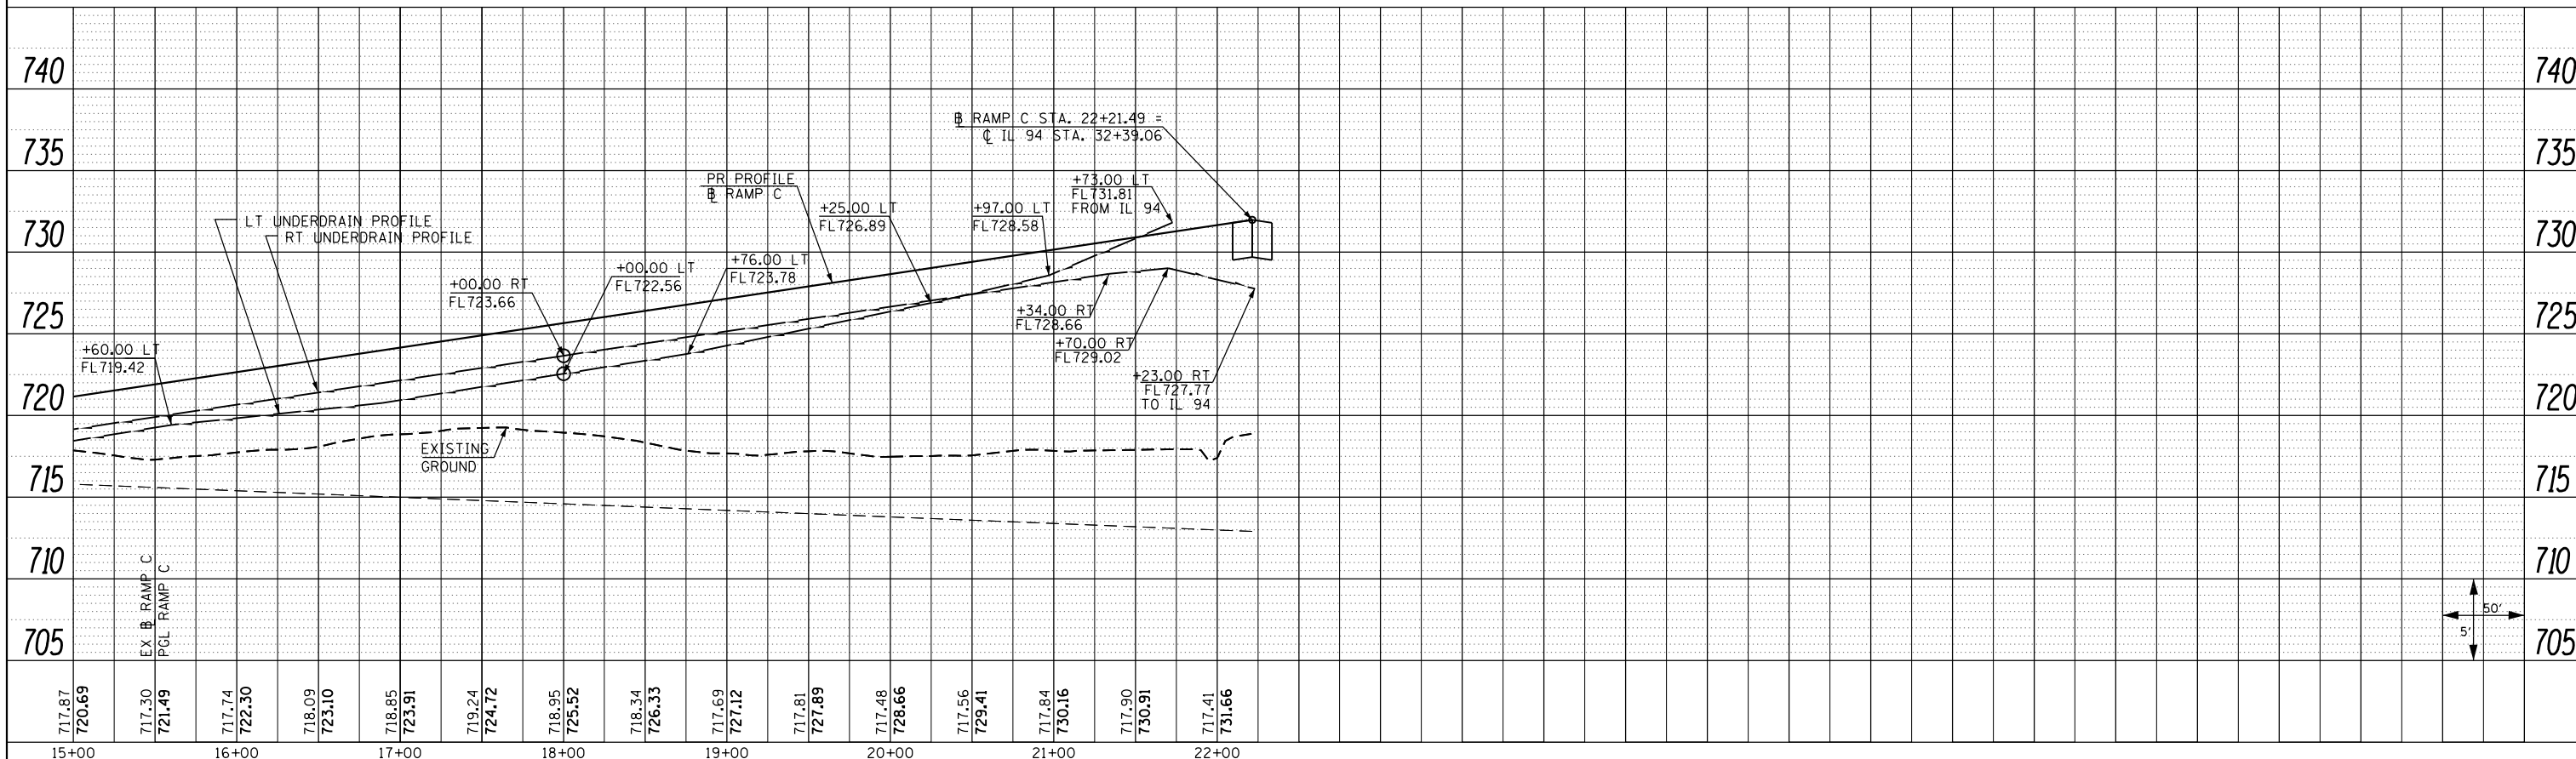

FILE NAME = D468409-SHT-16-UDRAIN-RAMP.C.dgn

USER NAME = zechl
 PLOT SCALE = 100.0000' / 1" =
 PLOT DATE = 10/16/2012

DESIGNED - DBS
 DRAWN - PSBA
 CHECKED - CSB
 DATE - 10/2012

REVISED -
 REVISED -
 REVISED -
 REVISED -

STATE OF ILLINOIS
 DEPARTMENT OF TRANSPORTATION

PIPE UNDERDRAIN PROFILES
 RAMP C

SCALE: 1" = 50' SHEET NO. 16 OF 17 SHEETS STA. 0+00.00 TO STA. 22+21.49

F.A.P. RTE.	SECTION	COUNTY	TOTAL SHEETS	SHEET NO.
313	7-2 ; 6-1	HENDERSON	976	352
CONTRACT NO. 68409				
ILLINOIS FED. AID PROJECT				