


FENCE NOTES:

- ① 225 FT CHAIN LINK FENCE, 8'  
STA 15+35.00, 195.00' LT TO STA 17+60.00, 195.00' LT
- ② 1 EACH CHAIN LINK GATES, 8' X 12' DOUBLE  
STA 17+60.00, 195.00' LT TO STA 17+84.00, 195.00' LT
- ③ 81 FT CHAIN LINK FENCE, 8'  
STA 17+84.00, 195.00' LT TO STA 18+65.00, 195.00' LT
- ④ INSTALL NEW CORNER POST AT EACH END AND TIE NEW CHAIN LINK TO EX CHAIN LINK (INCLUDED IN THE COST OF CHAIN LINK FENCE, 8').

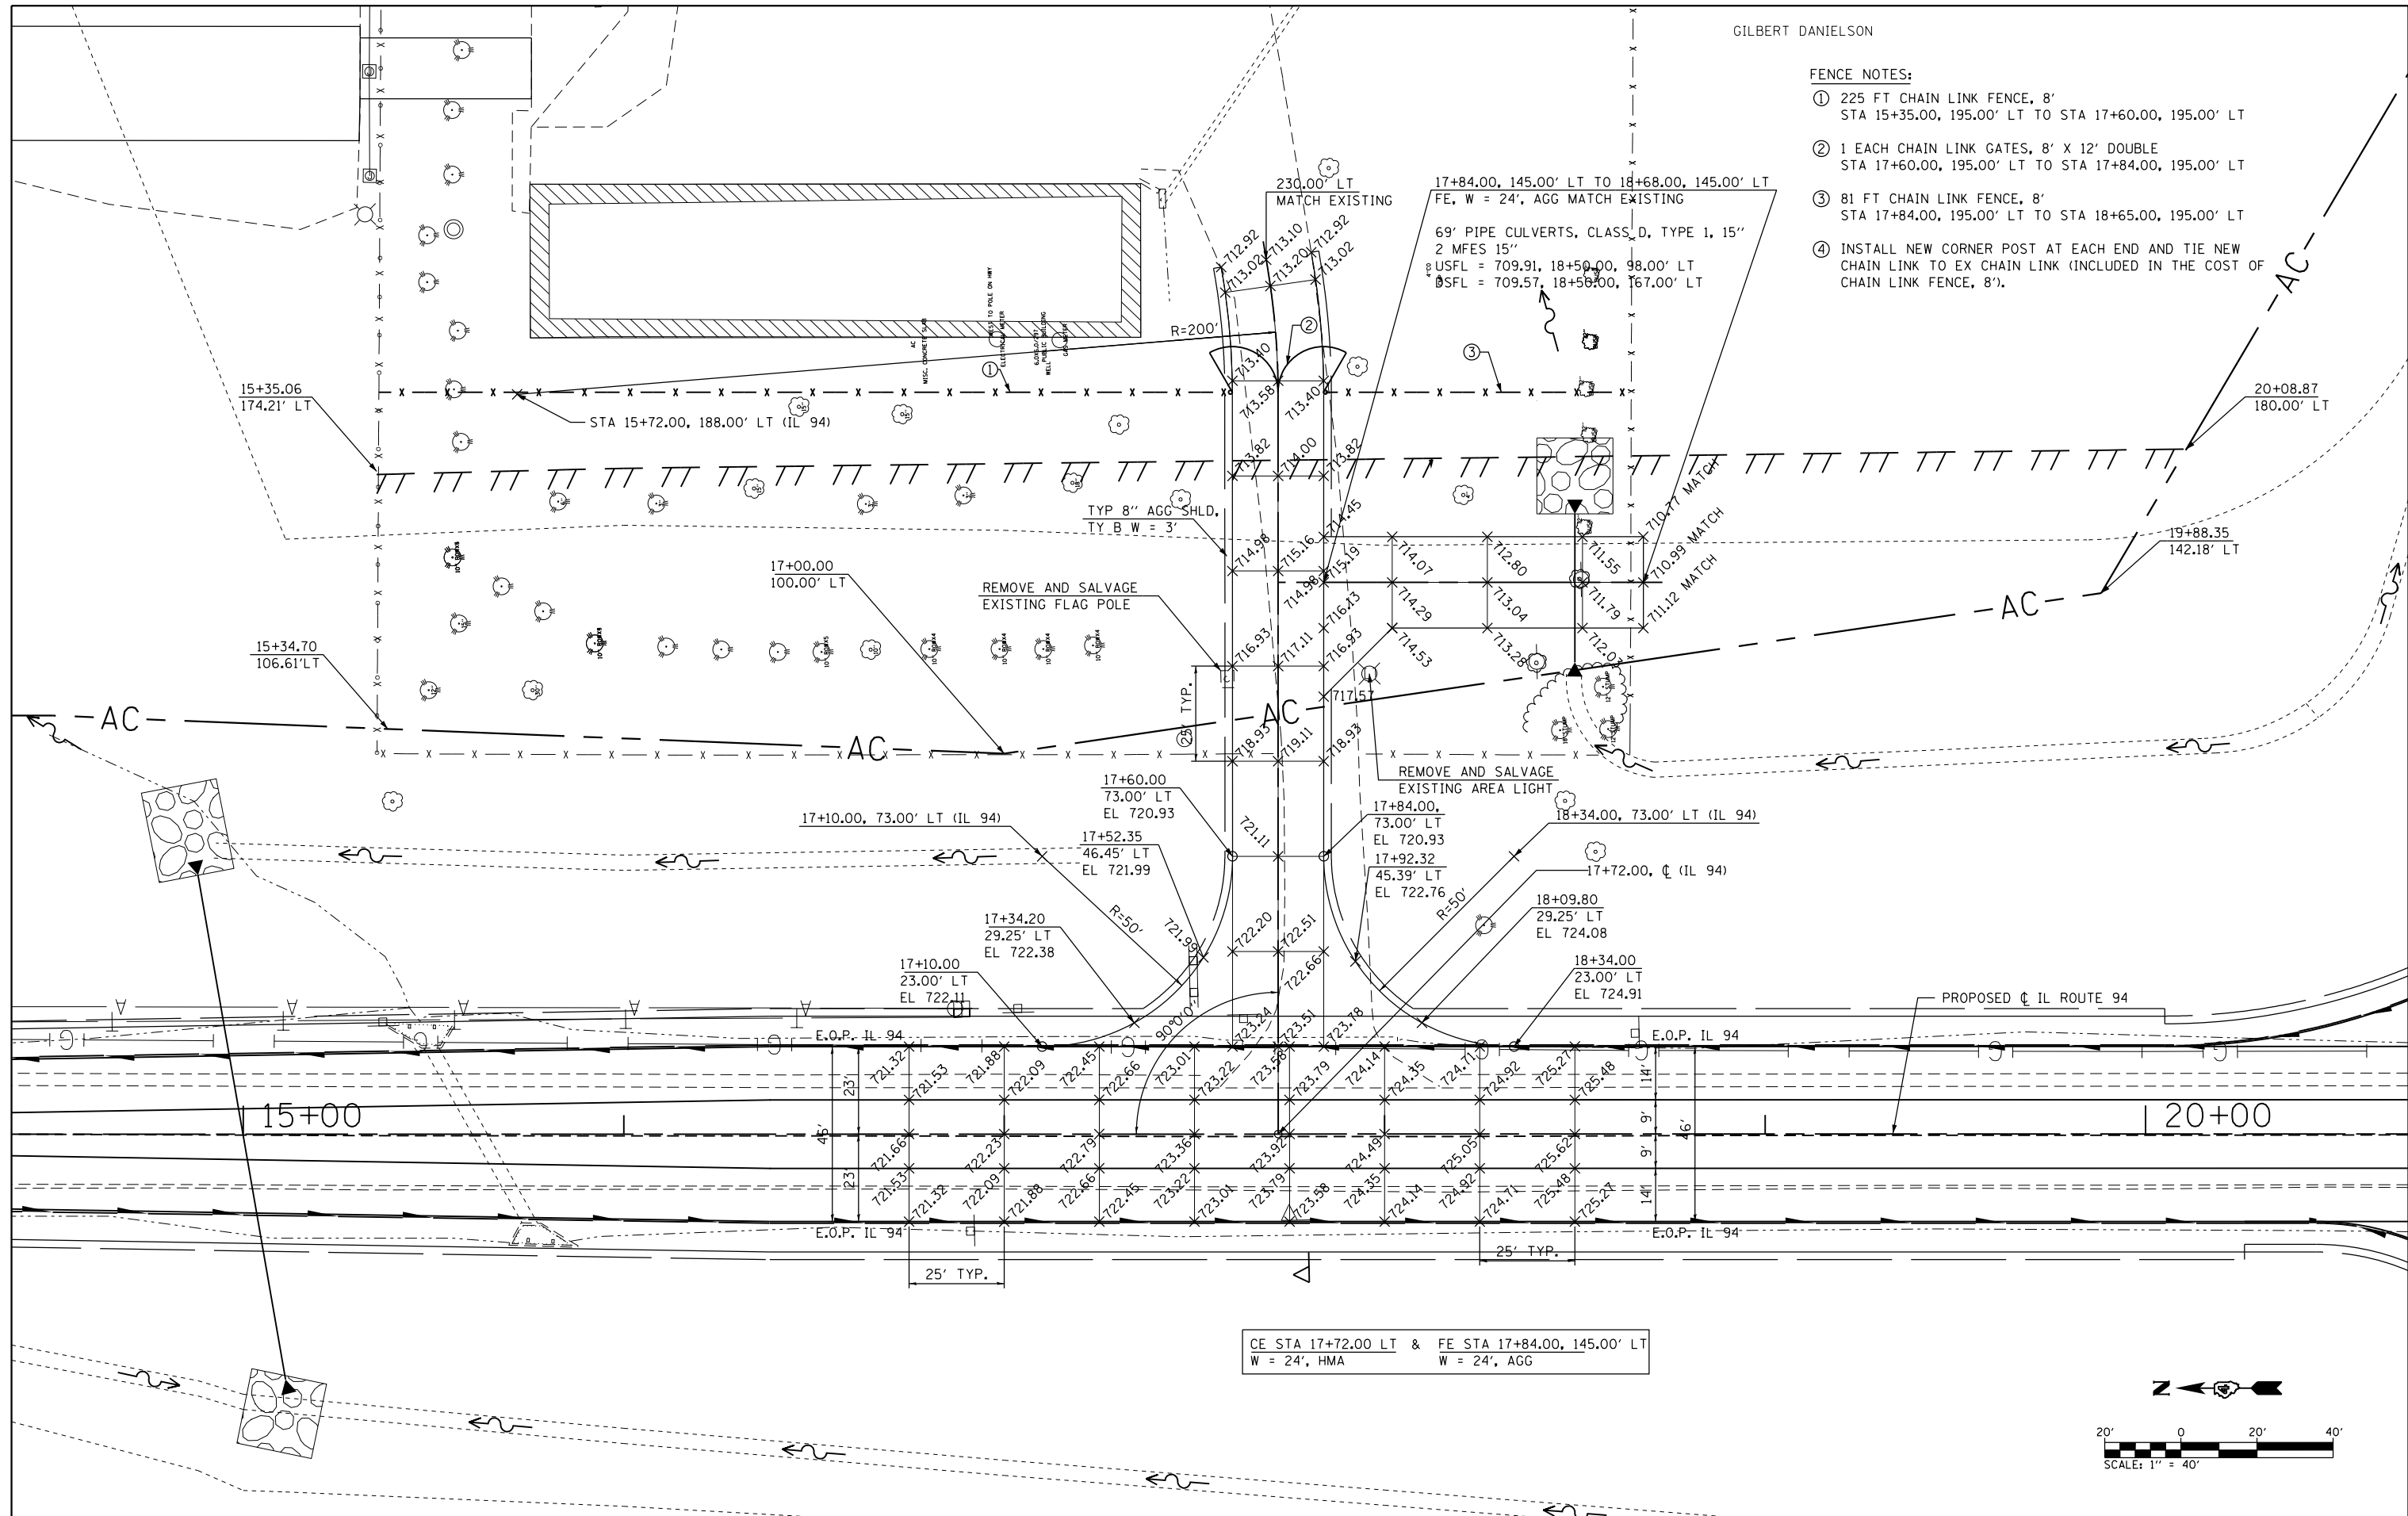

FILE NAME =  
D468409-SHT-16-INTERSEC-IL-94-ENTER3.dwg

USER NAME = zach1  
PLOT SCALE = 40.0023' / in.  
PLOT DATE = 10/16/2012

DESIGNED - DBS  
DRAWN - PSBA  
CHECKED - CSB  
DATE - 10/2012

REVISED -  
REVISED -  
REVISED -  
REVISED -

**STATE OF ILLINOIS  
DEPARTMENT OF TRANSPORTATION**

**INTERSECTION DETAILS  
IL ROUTE 94 / 116 & I.D.O.T. ENTRANCE**  
SCALE: 1" = 20' SHEET NO. 16 OF 21 SHEETS STA. TO STA.

F.A.P. RTE.	SECTION	COUNTY	TOTAL SHEETS	SHEET NO.
313	7-2 ; 6-1	HENDERSON	976	383
CONTRACT NO. 68409				
ILLINOIS FED. AID PROJECT				