

PAVEMENT MARKING LEGEND

- ① MODIFIED URETHANE PAVEMENT MARKING - LETTERS & SYMBOLS
- ② MODIFIED URETHANE PAVEMENT MARKING - LINE 4" WHITE SOLID
- ③ MODIFIED URETHANE PAVEMENT MARKING - LINE 4" YELLOW SOLID
- ④ MODIFIED URETHANE PAVEMENT MARKING - LINE 4" YELLOW SOLID (DOUBLE LINE)
- ⑤ MODIFIED URETHANE PAVEMENT MARKING - LINE 4" YELLOW SKIP DASH
- ⑥ PREFORMED PLASTIC PAVEMENT MARKING - LINE 6" WHITE SKIP DASH
- ⑦ MODIFIED URETHANE PAVEMENT MARKING - LINE 8" WHITE SOLID
- ⑧ MODIFIED URETHANE PAVEMENT MARKING - LINE 8" WHITE DOTTED
- ⑨ MODIFIED URETHANE PAVEMENT MARKING - LINE 12" WHITE SOLID
- ⑩ MODIFIED URETHANE PAVEMENT MARKING - LINE 12" YELLOW SOLID
- ⑪ MODIFIED URETHANE PAVEMENT MARKING - LINE 24" WHITE SOLID (STOP BAR)


• PAVEMENT MARKING SHALL BE IN ACCORDANCE WITH DISTRICT CADD STANDARDS - 780001-D4

RAISED REFLECTIVE PAVEMENT MARKERS (RRPM) LEGEND

△	ONE-WAY CRYSTAL MARKER AT 80' CENTERS
△	ONE-WAY CRYSTAL MARKER AT 40' CENTERS
△	ONE-WAY CRYSTAL MARKER AT 20' CENTERS
▲	ONE-WAY AMBER MARKER AT 40' CENTERS
▲	ONE-WAY AMBER MARKER AT 20' CENTERS
◆	TWO-WAY AMBER MARKER
◆	TWO-WAY CRYSTAL / RED MARKER
◆	TWO-WAY AMBER / RED MARKER

SIGN POST LEGEND

⬄	WOOD POST LENGTH
⬄	OFFSET FROM EOP

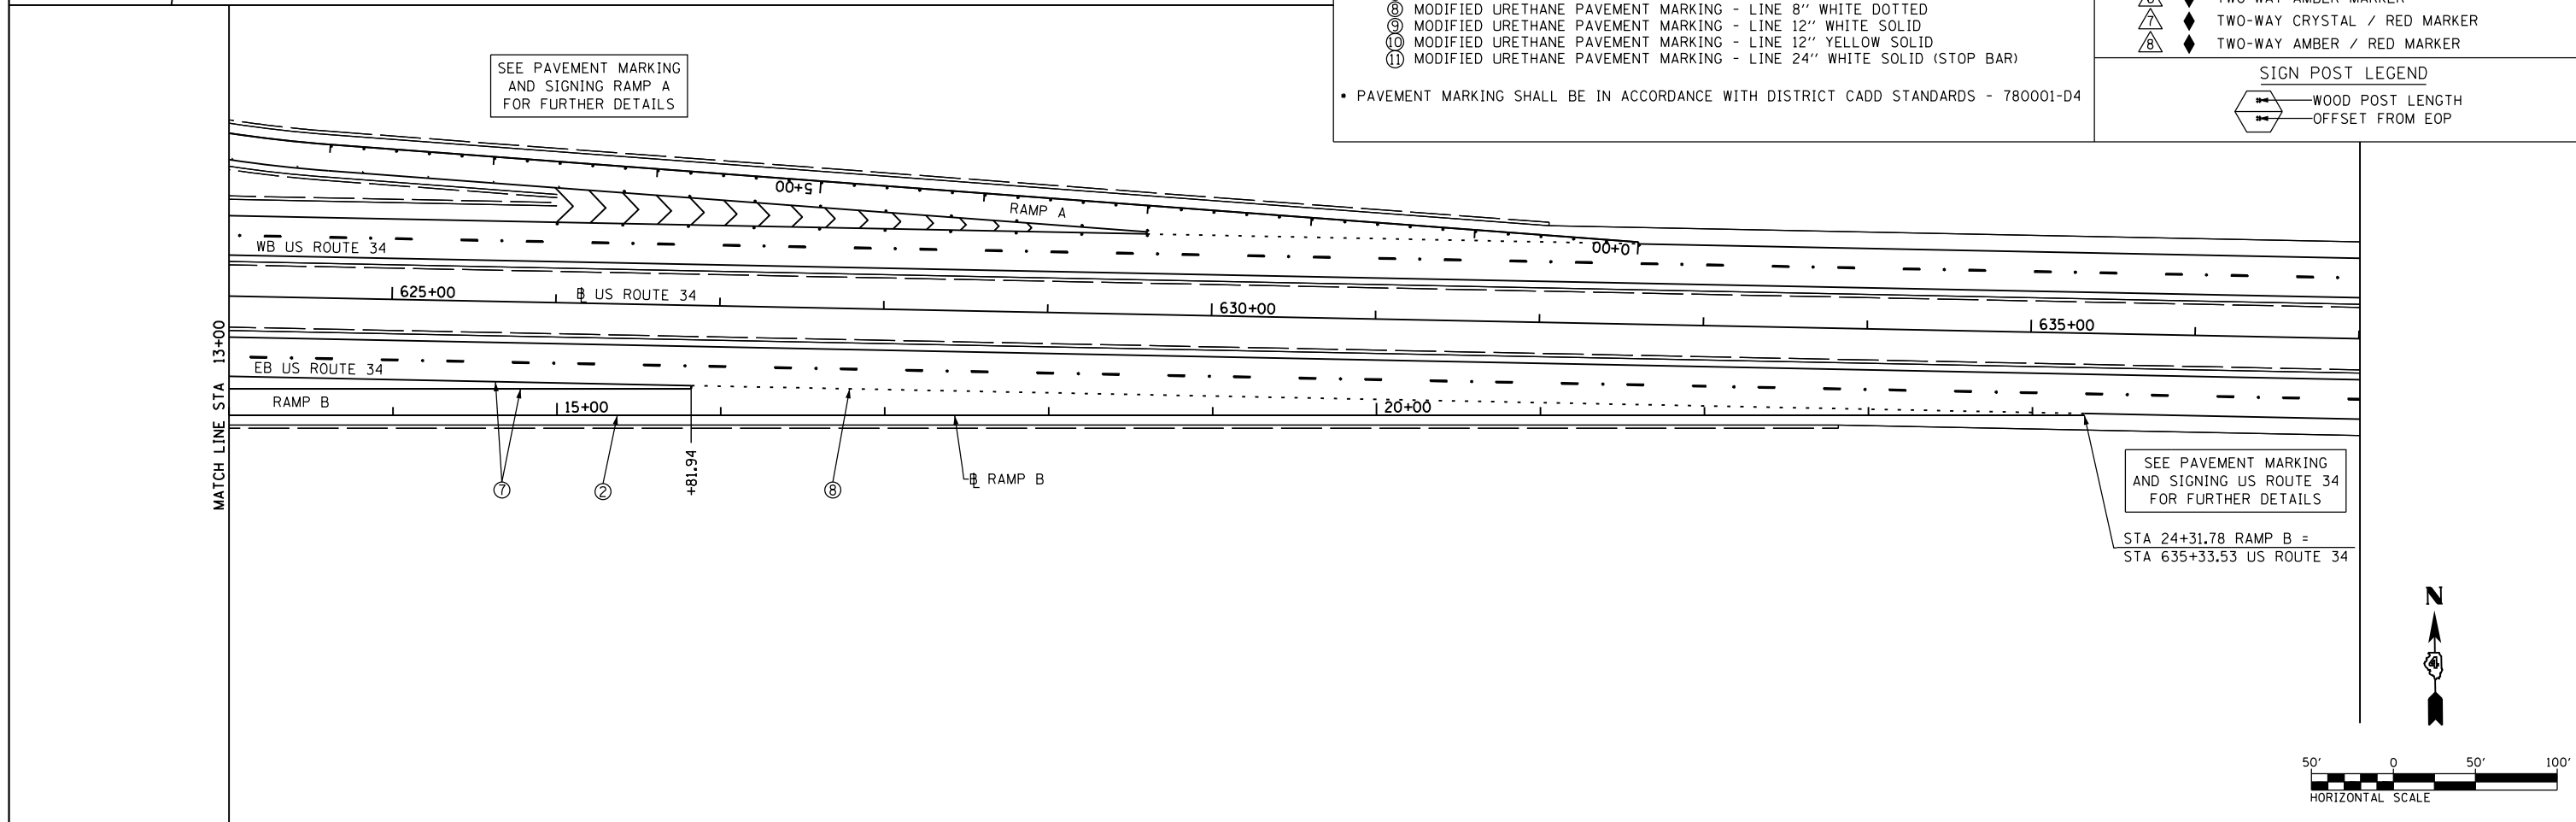

FILE NAME = D468409-SHT-15-PMK-RAMP.B-01.dgn	USER NAME = zach1	DESIGNED - DBS	REVISED -	STATE OF ILLINOIS DEPARTMENT OF TRANSPORTATION	PAVEMENT MARKING AND SIGNING RAMP B			F.A.P. RTE. 313	SECTION 7-2 ; 6-1	COUNTY HENDERSON	TOTAL SHEETS 976	SHEET NO. 403
	PLOT SCALE = 100.0000' / 1in.	CHECKED - CSB	REVISED -		SCALE: 1" = 50'	SHEET NO. 15 OF 24 SHEETS	STA. 0+00	TO STA. 24+31.78	CONTRACT NO. 68409			
	PLOT DATE = 10/16/2012	DATE - 10/2012	REVISED -		ILLINOIS FED. AID PROJECT							