


**LEGEND**

- SEEDING CLASS 1A
- SEEDING CLASS 2A
- SEEDING CLASS 4A & 5A COMBINED
- PR SHADE TREE
- PR EVERGREEN TREE
- SHRUBS

**HORIZONTAL SCALE**  
 50' 0 50' 100'

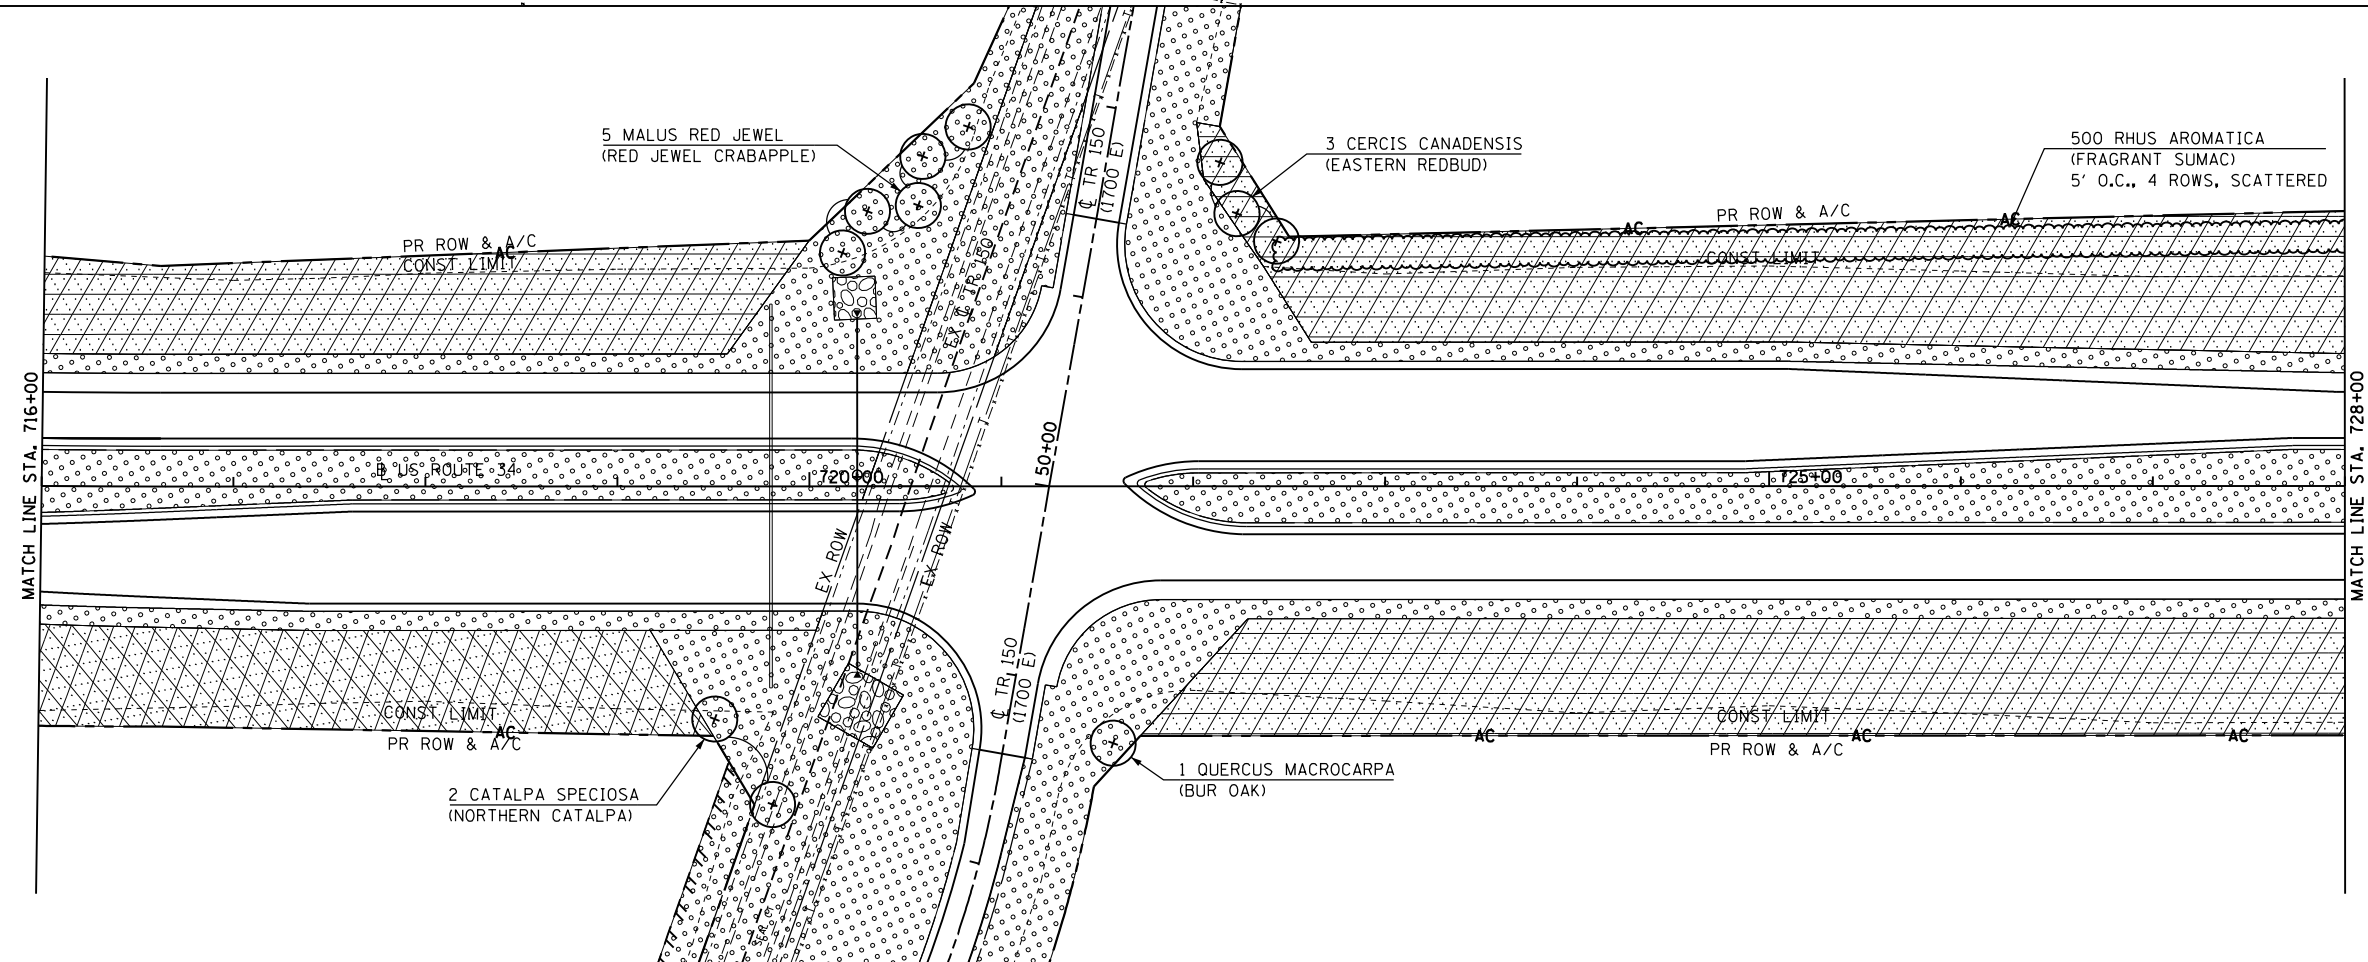

FILE NAME = D468409-SHT-09-LNDS-CP-US34-09.dgn  
 USER NAME = zach1  
 PLOT SCALE = 100.0000' / in.  
 PLOT DATE = 10/16/2012

DESIGNED - DBS  
 DRAWN - PSBA  
 CHECKED - CSB  
 DATE - 10/2012

REVISED -  
 REVISED -  
 REVISED -  
 REVISED -

**STATE OF ILLINOIS  
 DEPARTMENT OF TRANSPORTATION**

**LANDSCAPING PLAN  
 US ROUTE 34**  
 SCALE: 1" = 50'  
 SHEET NO. 9 OF 27 SHEETS  
 STA. 704+00 TO STA. 728+00

F.A.P. RTE.	SECTION	COUNTY	TOTAL SHEETS	SHEET NO.
313	7-2 ; 6-1	HENDERSON	976	429
CONTRACT NO. 68409				
ILLINOIS FED. AID PROJECT				