

NORTH EDGE OF SHOULDER


Location	Station	Offset	Theoretical Grade Elevations
W. End E. Approach	75876.87	-34.00	657.86
C	75886.87	-34.00	657.91
D	75896.87	-34.00	657.96
E. End E. Approach	75906.87	-34.00	658.01

NORTH EDGE OF PAVEMENT

Location	Station	Offset	Theoretical Grade Elevations
W. End E. Approach	75878.64	-24.00	658.07
C	75888.64	-24.00	658.12
D	75898.64	-24.00	658.17
E. End E. Approach	75908.64	-24.00	658.22

WB LANES

Location	Station	Offset	Theoretical Grade Elevations
W. End E. Approach	75880.75	-12.00	658.27
C	75890.75	-12.00	658.32
D	75900.75	-12.00	658.37
E. End E. Approach	75910.75	-12.00	658.42

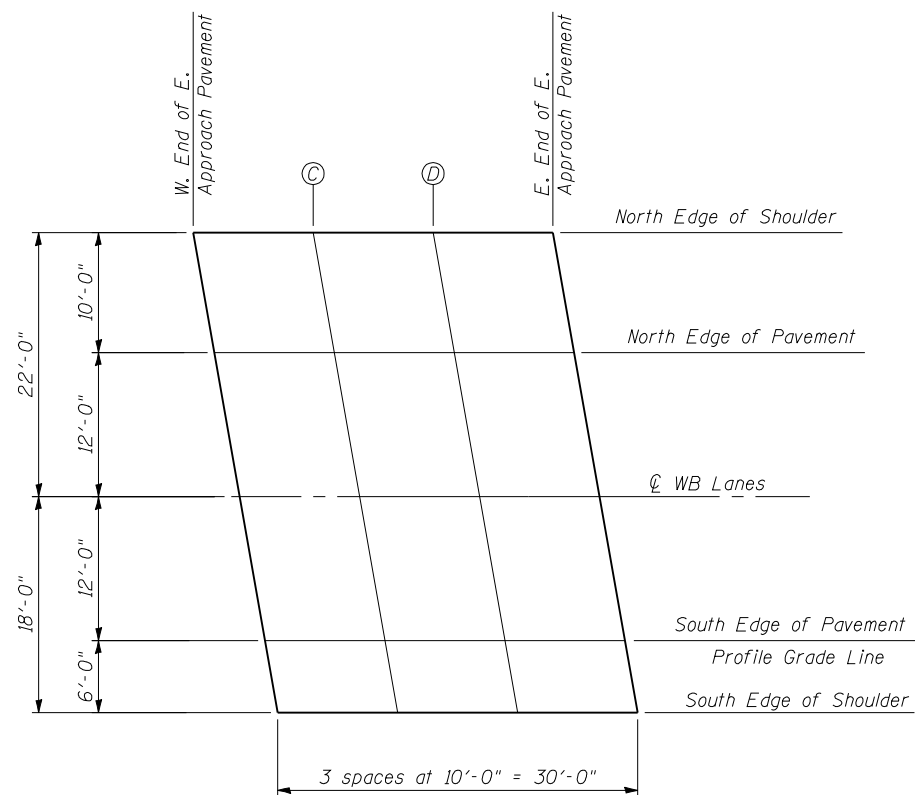

PLAN

SOUTH EDGE OF PAVEMENT & PROFILE GRADE LINE

Location	Station	Offset	Theoretical Grade Elevations
W. End E. Approach	75882.87	0.00	658.09
C	75892.87	0.00	658.14
D	75902.87	0.00	658.19
E. End E. Approach	75912.87	0.00	658.24

SOUTH EDGE OF SHOULDER

Location	Station	Offset	Theoretical Grade Elevations
W. End E. Approach	75883.93	6.00	657.97
C	75893.93	6.00	658.02
D	75903.93	6.00	658.07
E. End E. Approach	75913.93	6.00	658.12

FILE NAME = C:\Users\mml\Documents\036-063-78134-009-10s-EAppr-WB.dgn
CB PROJECT NO. 04065

E-AS

7-1-10

Coombe-Bloxdorf P.C.
- CIVIL ENGINEERS -
- STRUCTURAL ENGINEERS -
- LAND SURVEYORS -
Design Firm License No. 184-002703

USER NAME = .MML.	DESIGNED - CME	REVISED -
	CHECKED - MCB	REVISED -
PLOT SCALE = 1/8" = 1' / IN.	DRAWN - MML	REVISED -
PLOT DATE = 10/16/2012	CHECKED - MCB	REVISED -

**STATE OF ILLINOIS
DEPARTMENT OF TRANSPORTATION**

**TOP OF SLAB ELEVATIONS - EAST APPROACH SLAB
STRUCTURE NO. 036-0063 (W.B.)**

SHEET NO. 9 OF 45 SHEETS

F.A.P. RTE.	SECTION	COUNTY	TOTAL SHEETS	SHEET NO.
313	7-2, 6-1	HENDERSON	976	462
CONTRACT NO. 68409				
ILLINOIS FED. AID PROJECT				