


515+72.24
SKEW = 36° 22' LA

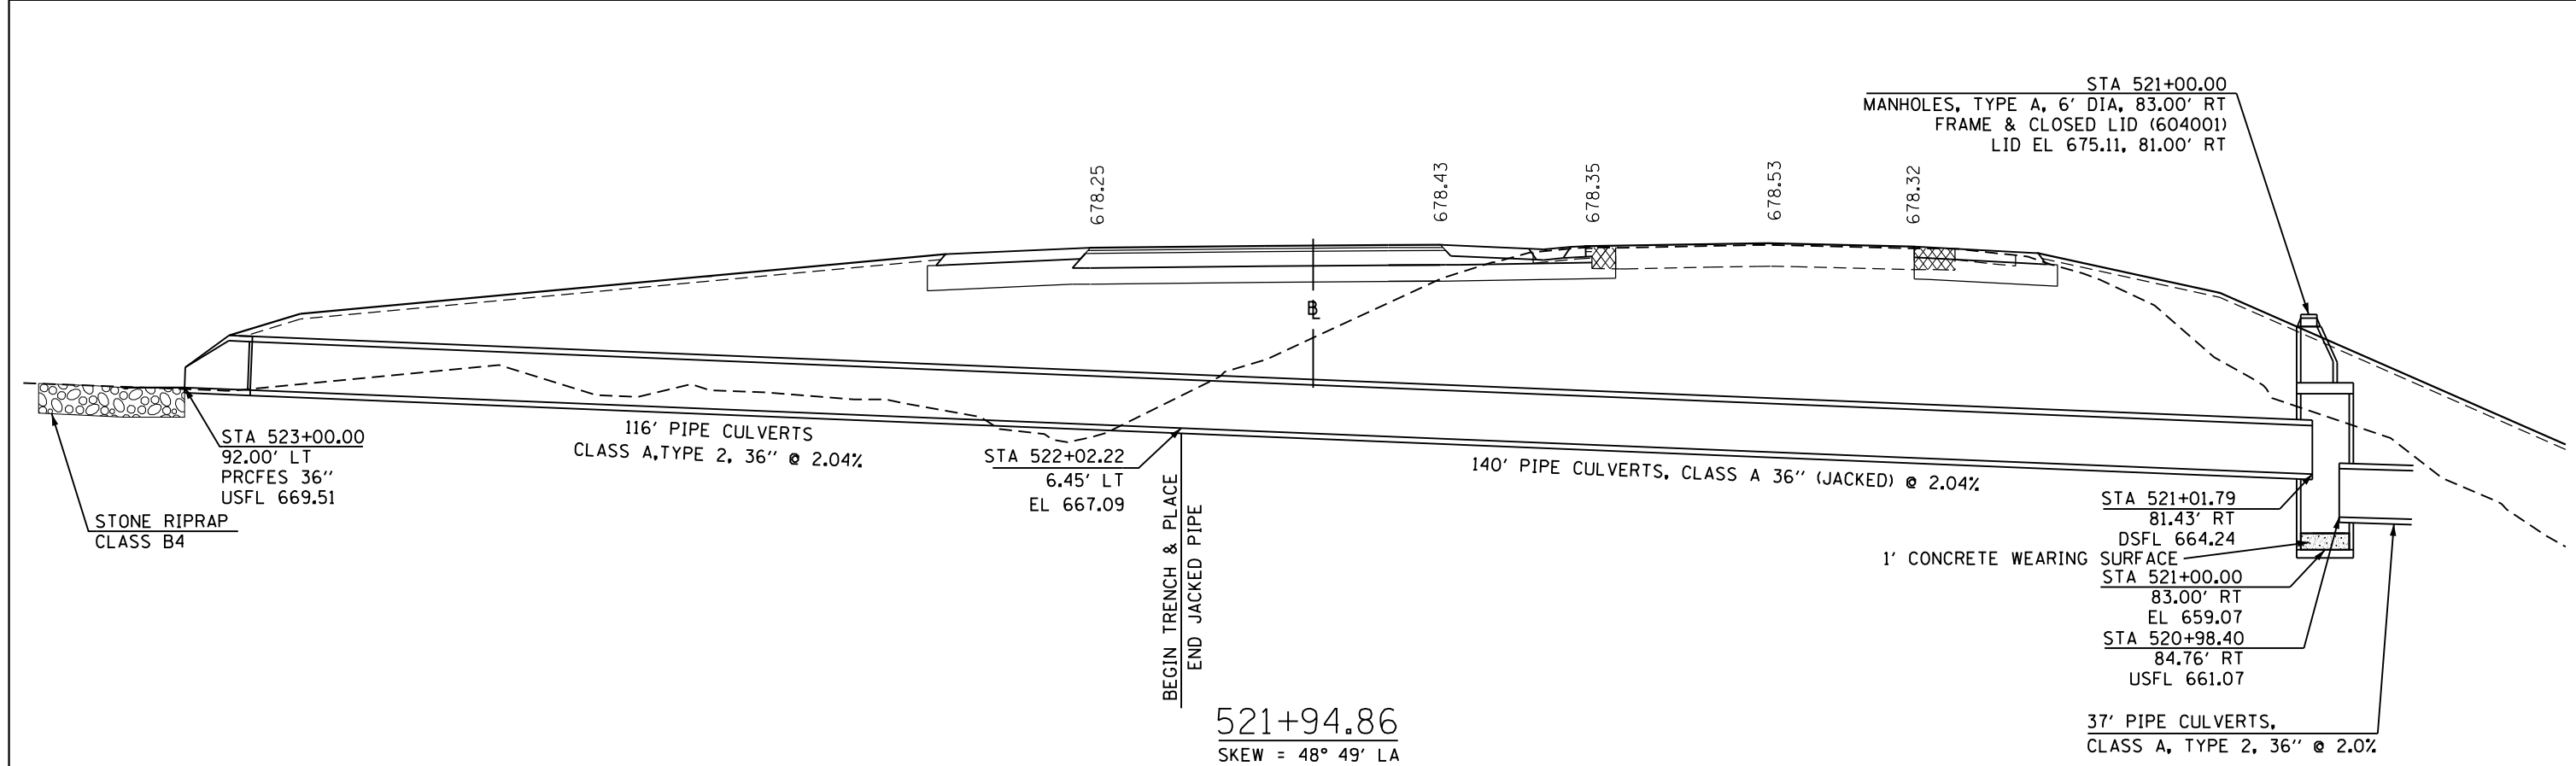

521+94.86
SKEW = 48° 49' LA

FILE NAME = D468409-SHT-09-DETAILS-JACKED-PIPE1.dgn	USER NAME = zach1	DESIGNED - TCD	REVISED -	STATE OF ILLINOIS DEPARTMENT OF TRANSPORTATION	SPECIAL DETAILS JACKED PIPE INSTALLATION			F.A.P. RTE. 313	SECTION 7-2; 6-1	COUNTY HENDERSON	TOTAL SHEETS 976	SHEET NO. 530
PLOT SCALE = 80.0000' / in.	CHECKED - CSB	REVISIED -	REVISIED -		SCALE: N.A.	SHEET NO. 9	OF 21 SHEETS	STA.	TO STA.	CONTRACT NO. 68409		
PLOT DATE = 10/16/2012	DATE - 10/2012	REVISIED -	REVISIED -		ILLINOIS FED. AID PROJECT							