


DATE	
BY	
FINISHED	
PLOTTED	
TEMPLATE	
NOTE BOOK	
AREAS CHECKED	
NO.	

DATE	
BY	
ORIGINAL SURVEY	
PLOTTED	
TEMPLATE	
NOTE BOOK	
AREAS CHECKED	
NO.	

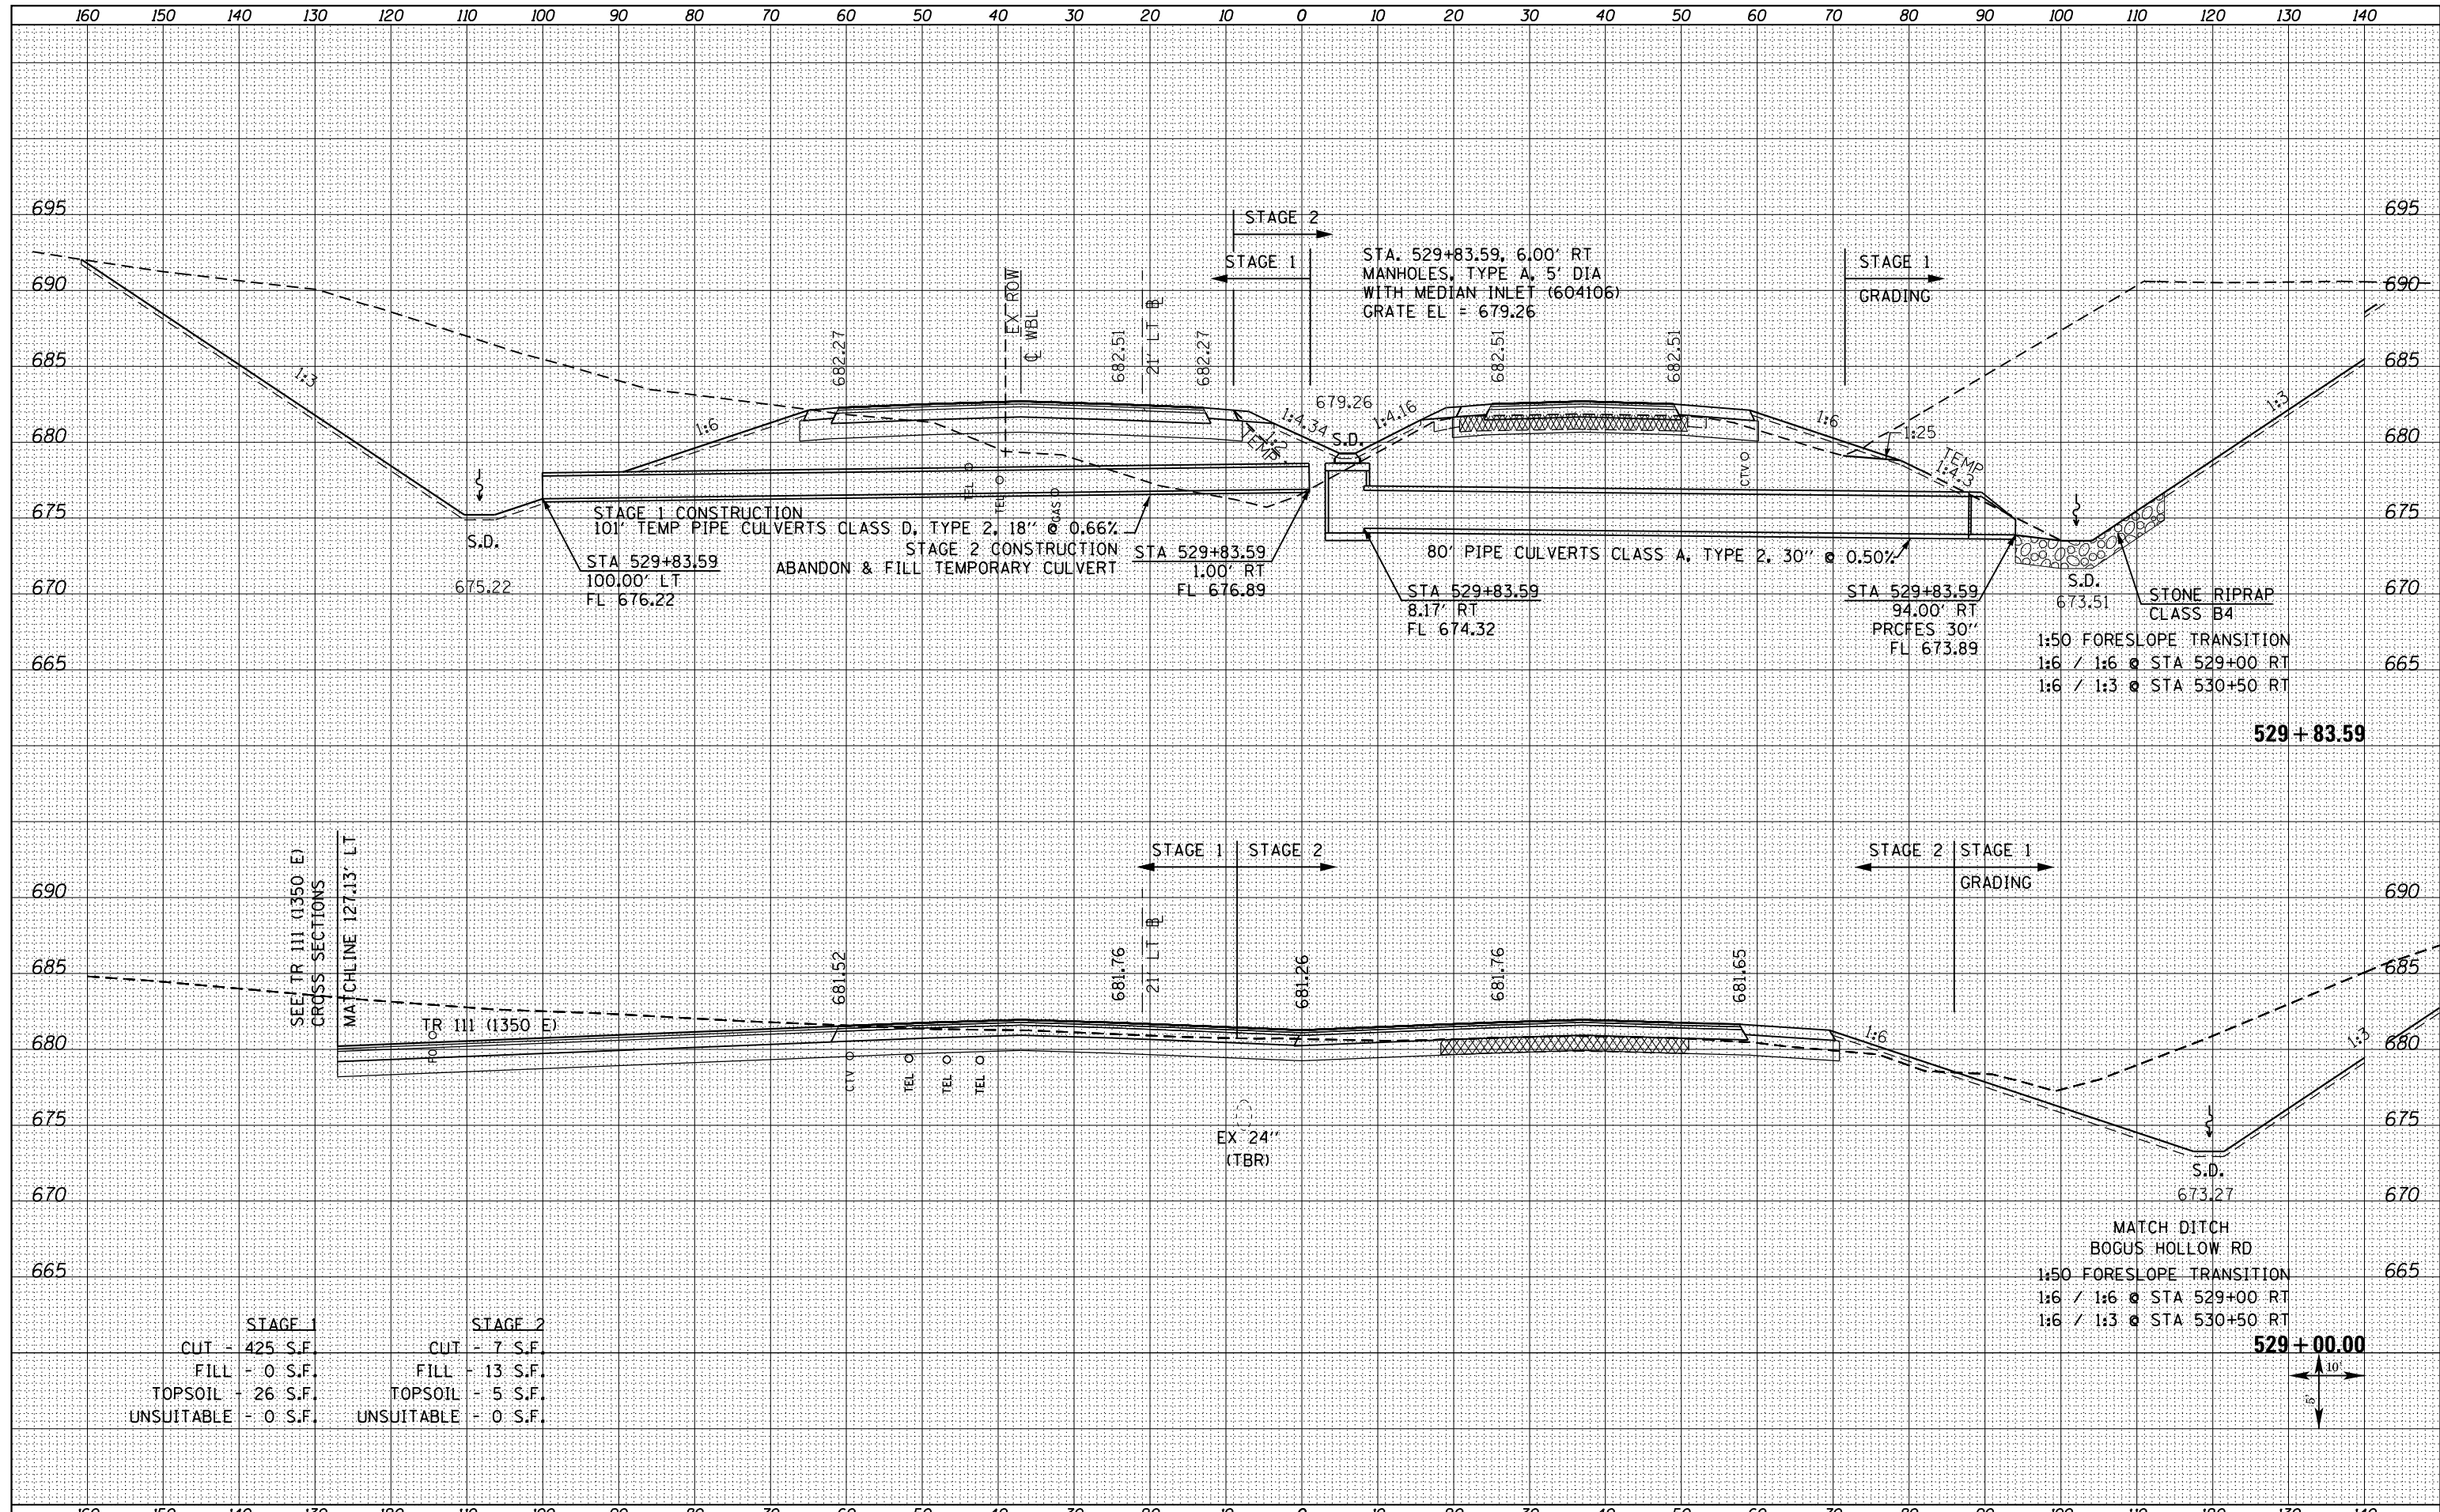

STAGE 1		STAGE 2	
CUT	- 425 S.F.	CUT	- 7 S.F.
FILL	- 0 S.F.	FILL	- 13 S.F.
TOPSOIL	- 26 S.F.	TOPSOIL	- 5 S.F.
UNSUITABLE	- 0 S.F.	UNSUITABLE	- 0 S.F.

**STATE OF ILLINOIS
 DEPARTMENT OF TRANSPORTATION**

**CROSS SECTIONS
 US ROUTE 34**

FILE NAME = D468409-SHT-XSHT-US34-A.dgn
 USER NAME = danw
 PLOT SCALE = 20.0000' / in.
 PLOT DATE = 10/16/2012

DESIGNED -	REVISD -
DRAWN -	REVISD -
CHECKED -	REVISD -
DATE -	REVISD -

SCALE: NOTED
 SHEET NO. 21 OF 209 SHEETS
 STA. 529+00.00 TO STA. 529+83.59

F.A.P. RTE.	SECTION	COUNTY	TOTAL SHEETS	SHEET NO.
313	7-2 ; 6-1	HENDERSON	976	596
CONTRACT NO. 68409				
ILLINOIS FED. AID PROJECT				