


DATE	
BY	
FINISHED	
PLOTTED	
TEMPLATE	
AREAS	
CHECKED	
NO.	

DATE	
BY	
ORIGINAL	
SURVEY	
NOTE	
BOOK	
AREAS	
CHECKED	
NO.	

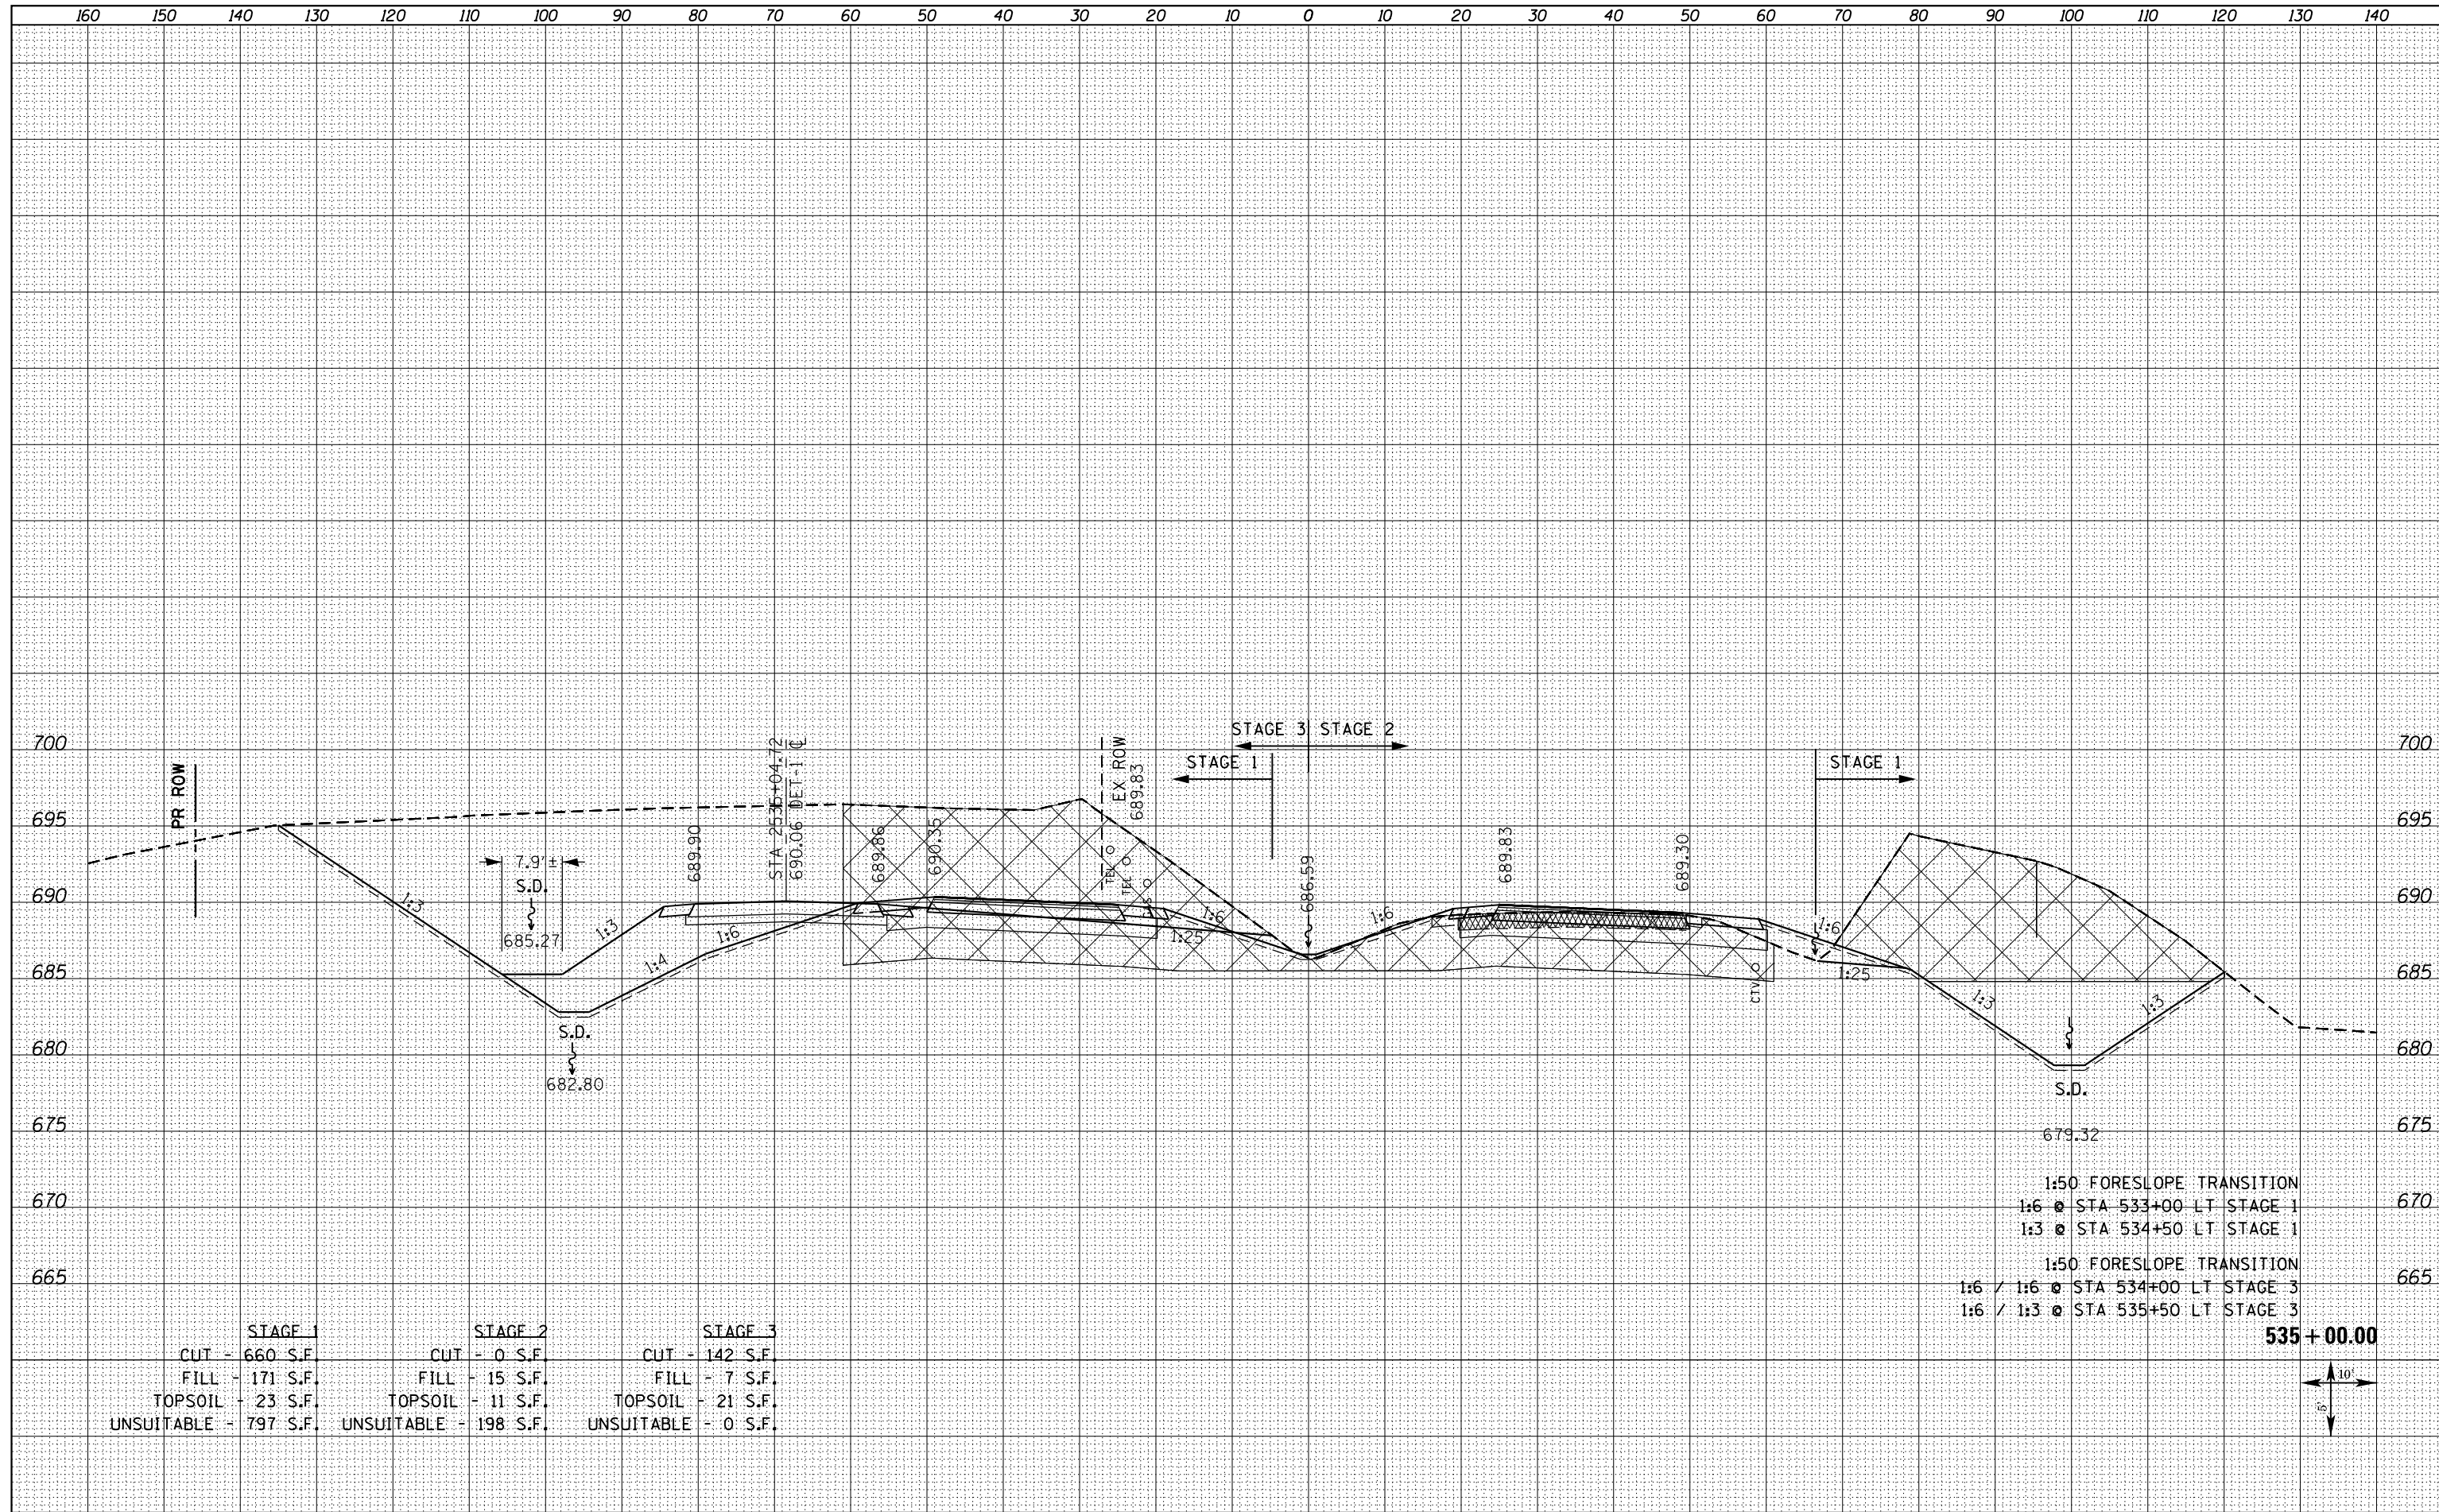

STAGE 1	STAGE 2	STAGE 3
CUT - 660 S.F.	CUT - 0 S.F.	CUT - 142 S.F.
FILL - 171 S.F.	FILL - 15 S.F.	FILL - 7 S.F.
TOPSOIL - 23 S.F.	TOPSOIL - 11 S.F.	TOPSOIL - 21 S.F.
UNSUITABLE - 797 S.F.	UNSUITABLE - 198 S.F.	UNSUITABLE - 0 S.F.

1:50 FORESLOPE TRANSITION
 1:6 @ STA 533+00 LT STAGE 1
 1:3 @ STA 534+50 LT STAGE 1
 1:50 FORESLOPE TRANSITION
 1:6 / 1:6 @ STA 534+00 LT STAGE 3
 1:6 / 1:3 @ STA 535+50 LT STAGE 3

535 + 00.00

