


BY	DATE
FINAL SURVEY	SURVEYED
NOTE BOOK	PLOTTED
NO.	AREAS CHECKED

BY	DATE
ORIGINAL SURVEY	SURVEYED
NOTE BOOK	PLOTTED
NO.	AREAS CHECKED

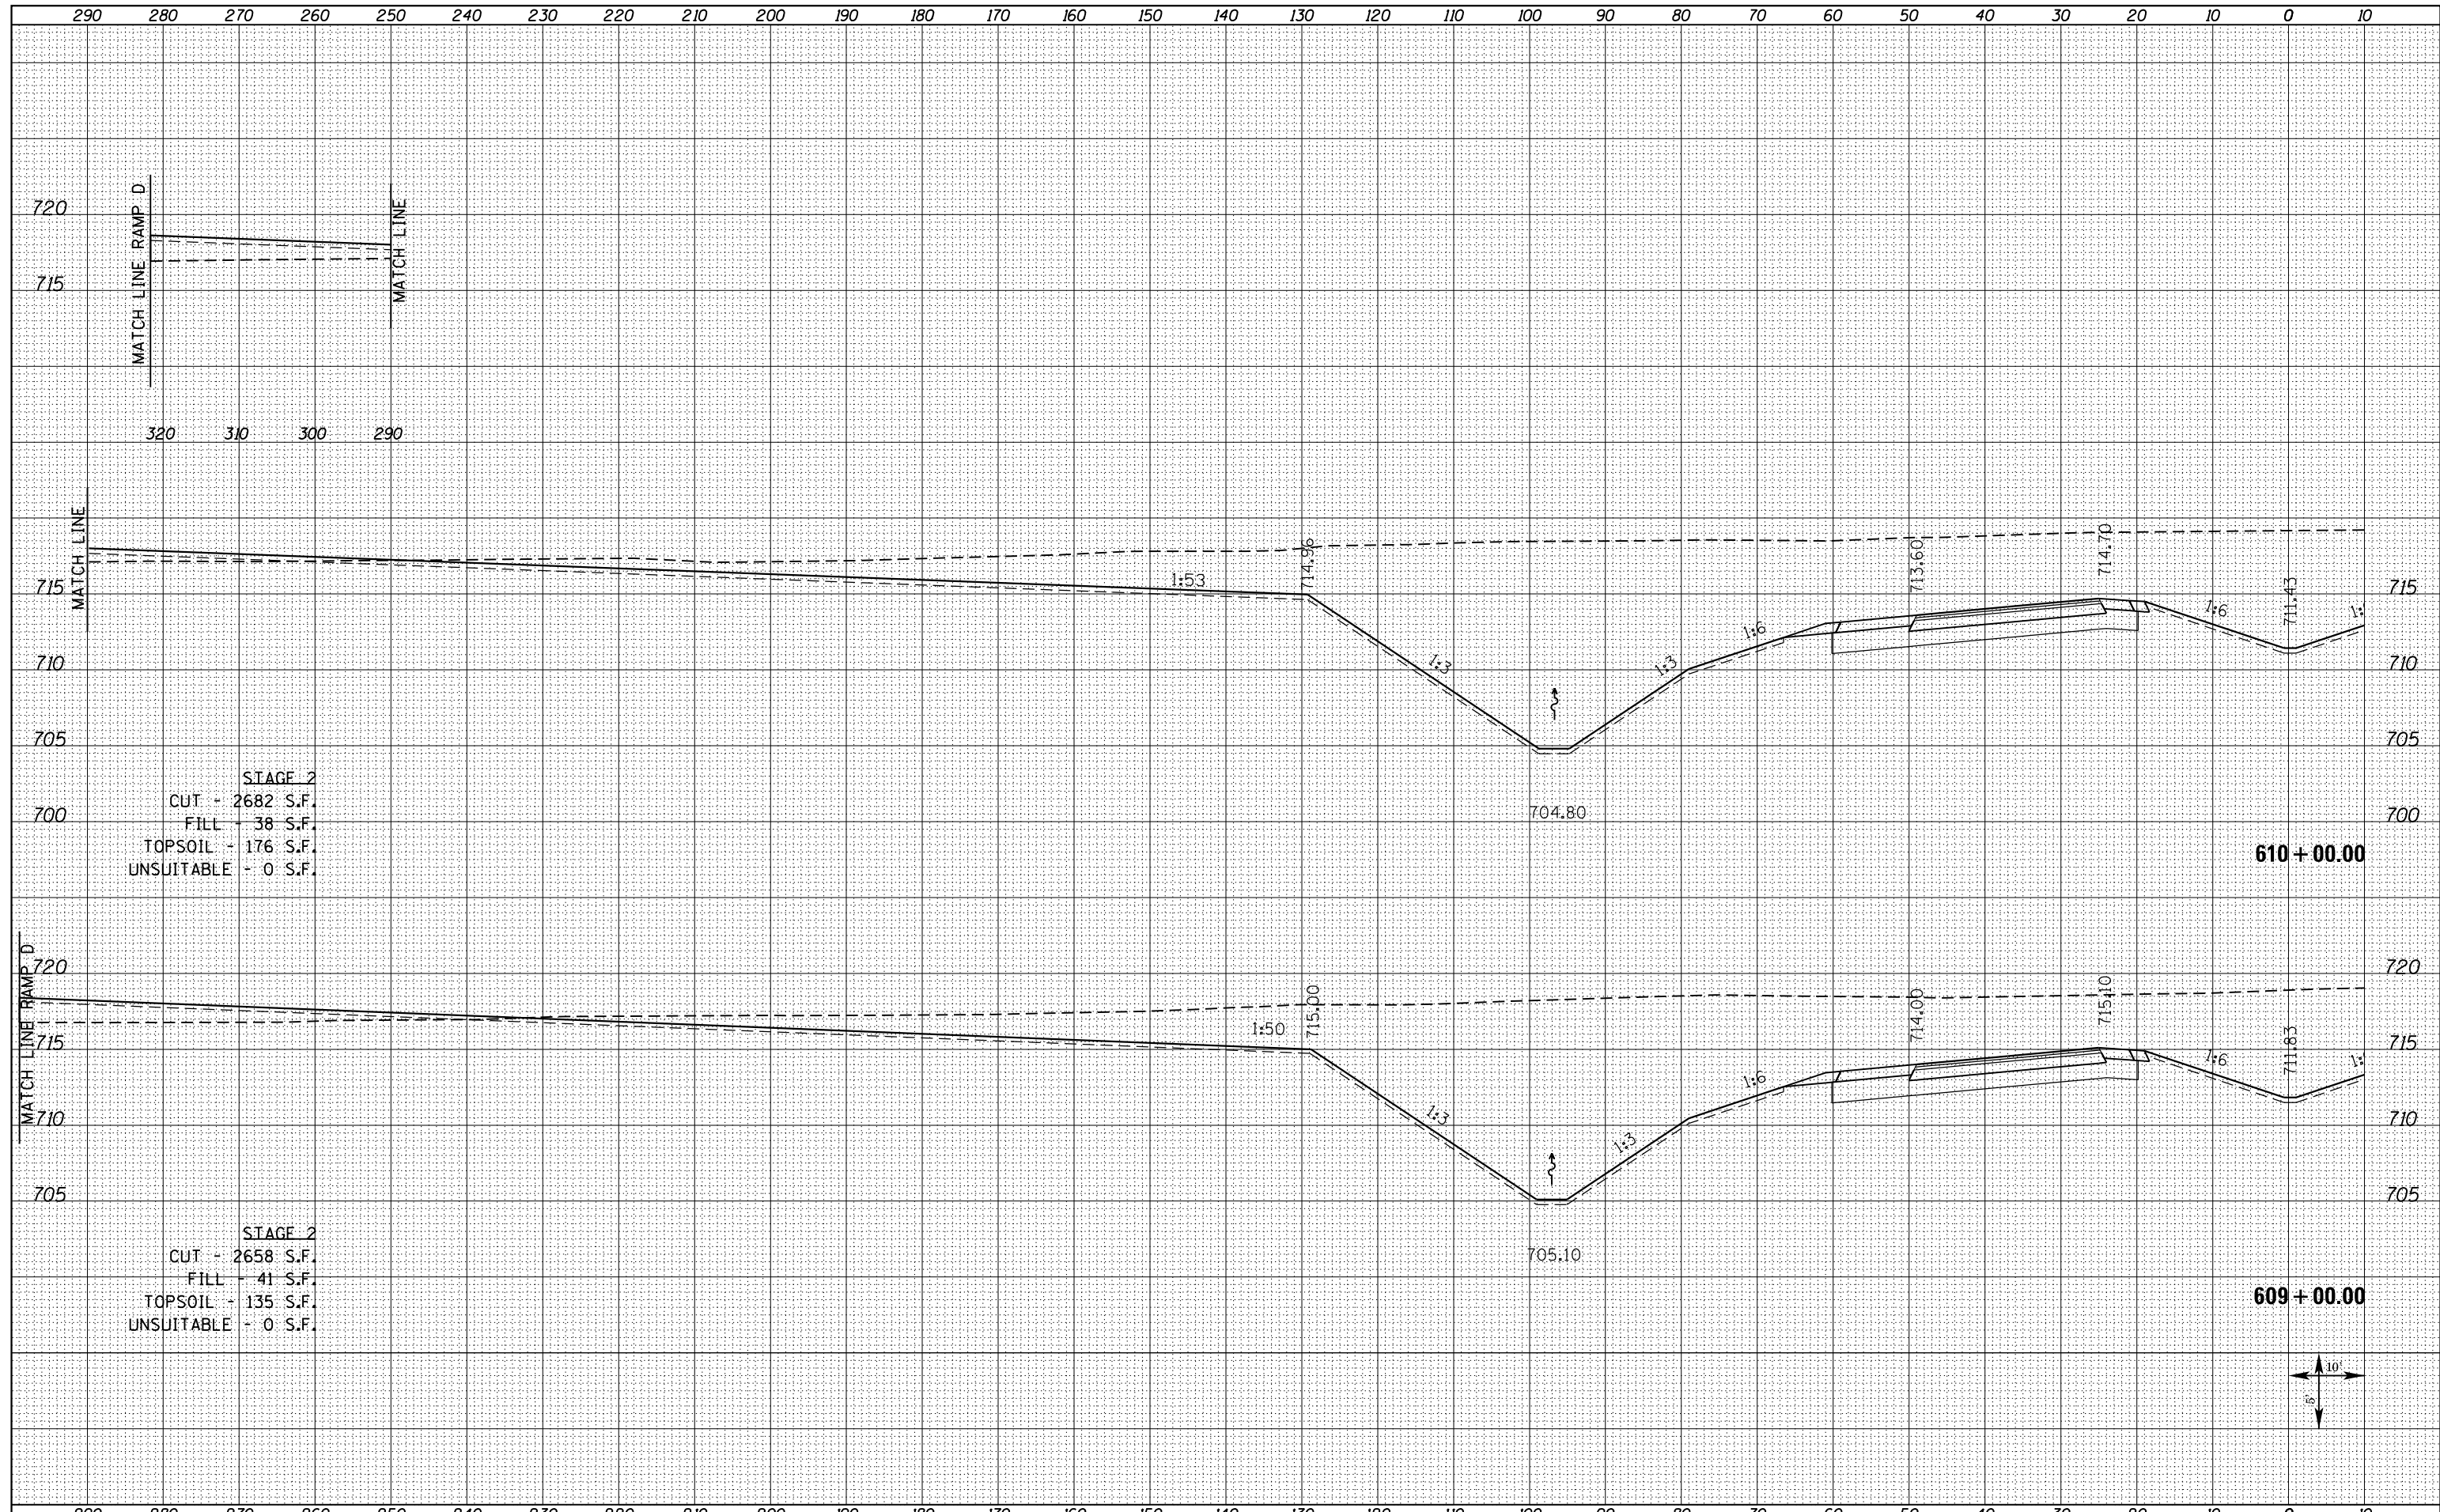

STAGE 2
 CUT - 2682 S.F.
 FILL - 38 S.F.
 TOPSOIL - 176 S.F.
 UNSUITABLE - 0 S.F.

STAGE 2
 CUT - 2658 S.F.
 FILL - 41 S.F.
 TOPSOIL - 135 S.F.
 UNSUITABLE - 0 S.F.

FILE NAME =	USER NAME = danw	DESIGNED - DBS	REVISED -
D468409-SHT-XSHT-US34-B.dgn		DRAWN - PSBA	REVISED -
		CHECKED - CSB	REVISED -
		DATE - 10/2012	REVISED -

**STATE OF ILLINOIS
 DEPARTMENT OF TRANSPORTATION**

**CROSS SECTIONS
 US ROUTE 34**

SCALE: NOTED SHEET NO. 68L OF 209 SHEETS STA. 609+00.00 TO STA. 610+00.00

F.A.P. RTE.	SECTION	COUNTY	TOTAL SHEETS	SHEET NO.
313	7-2 ; 6-1	HENDERSON	976	651
CONTRACT NO. 68409			ILLINOIS FED. AID PROJECT	