


DATE	
BY	
FINAL SURVEY	SURVEYED
NOTE BOOK	PLOTTED
NO.	TEMPLATE
	AREAS CHECKED

DATE	
BY	
ORIGINAL SURVEY	SURVEYED
NOTE BOOK	PLOTTED
NO.	TEMPLATE
	AREAS CHECKED

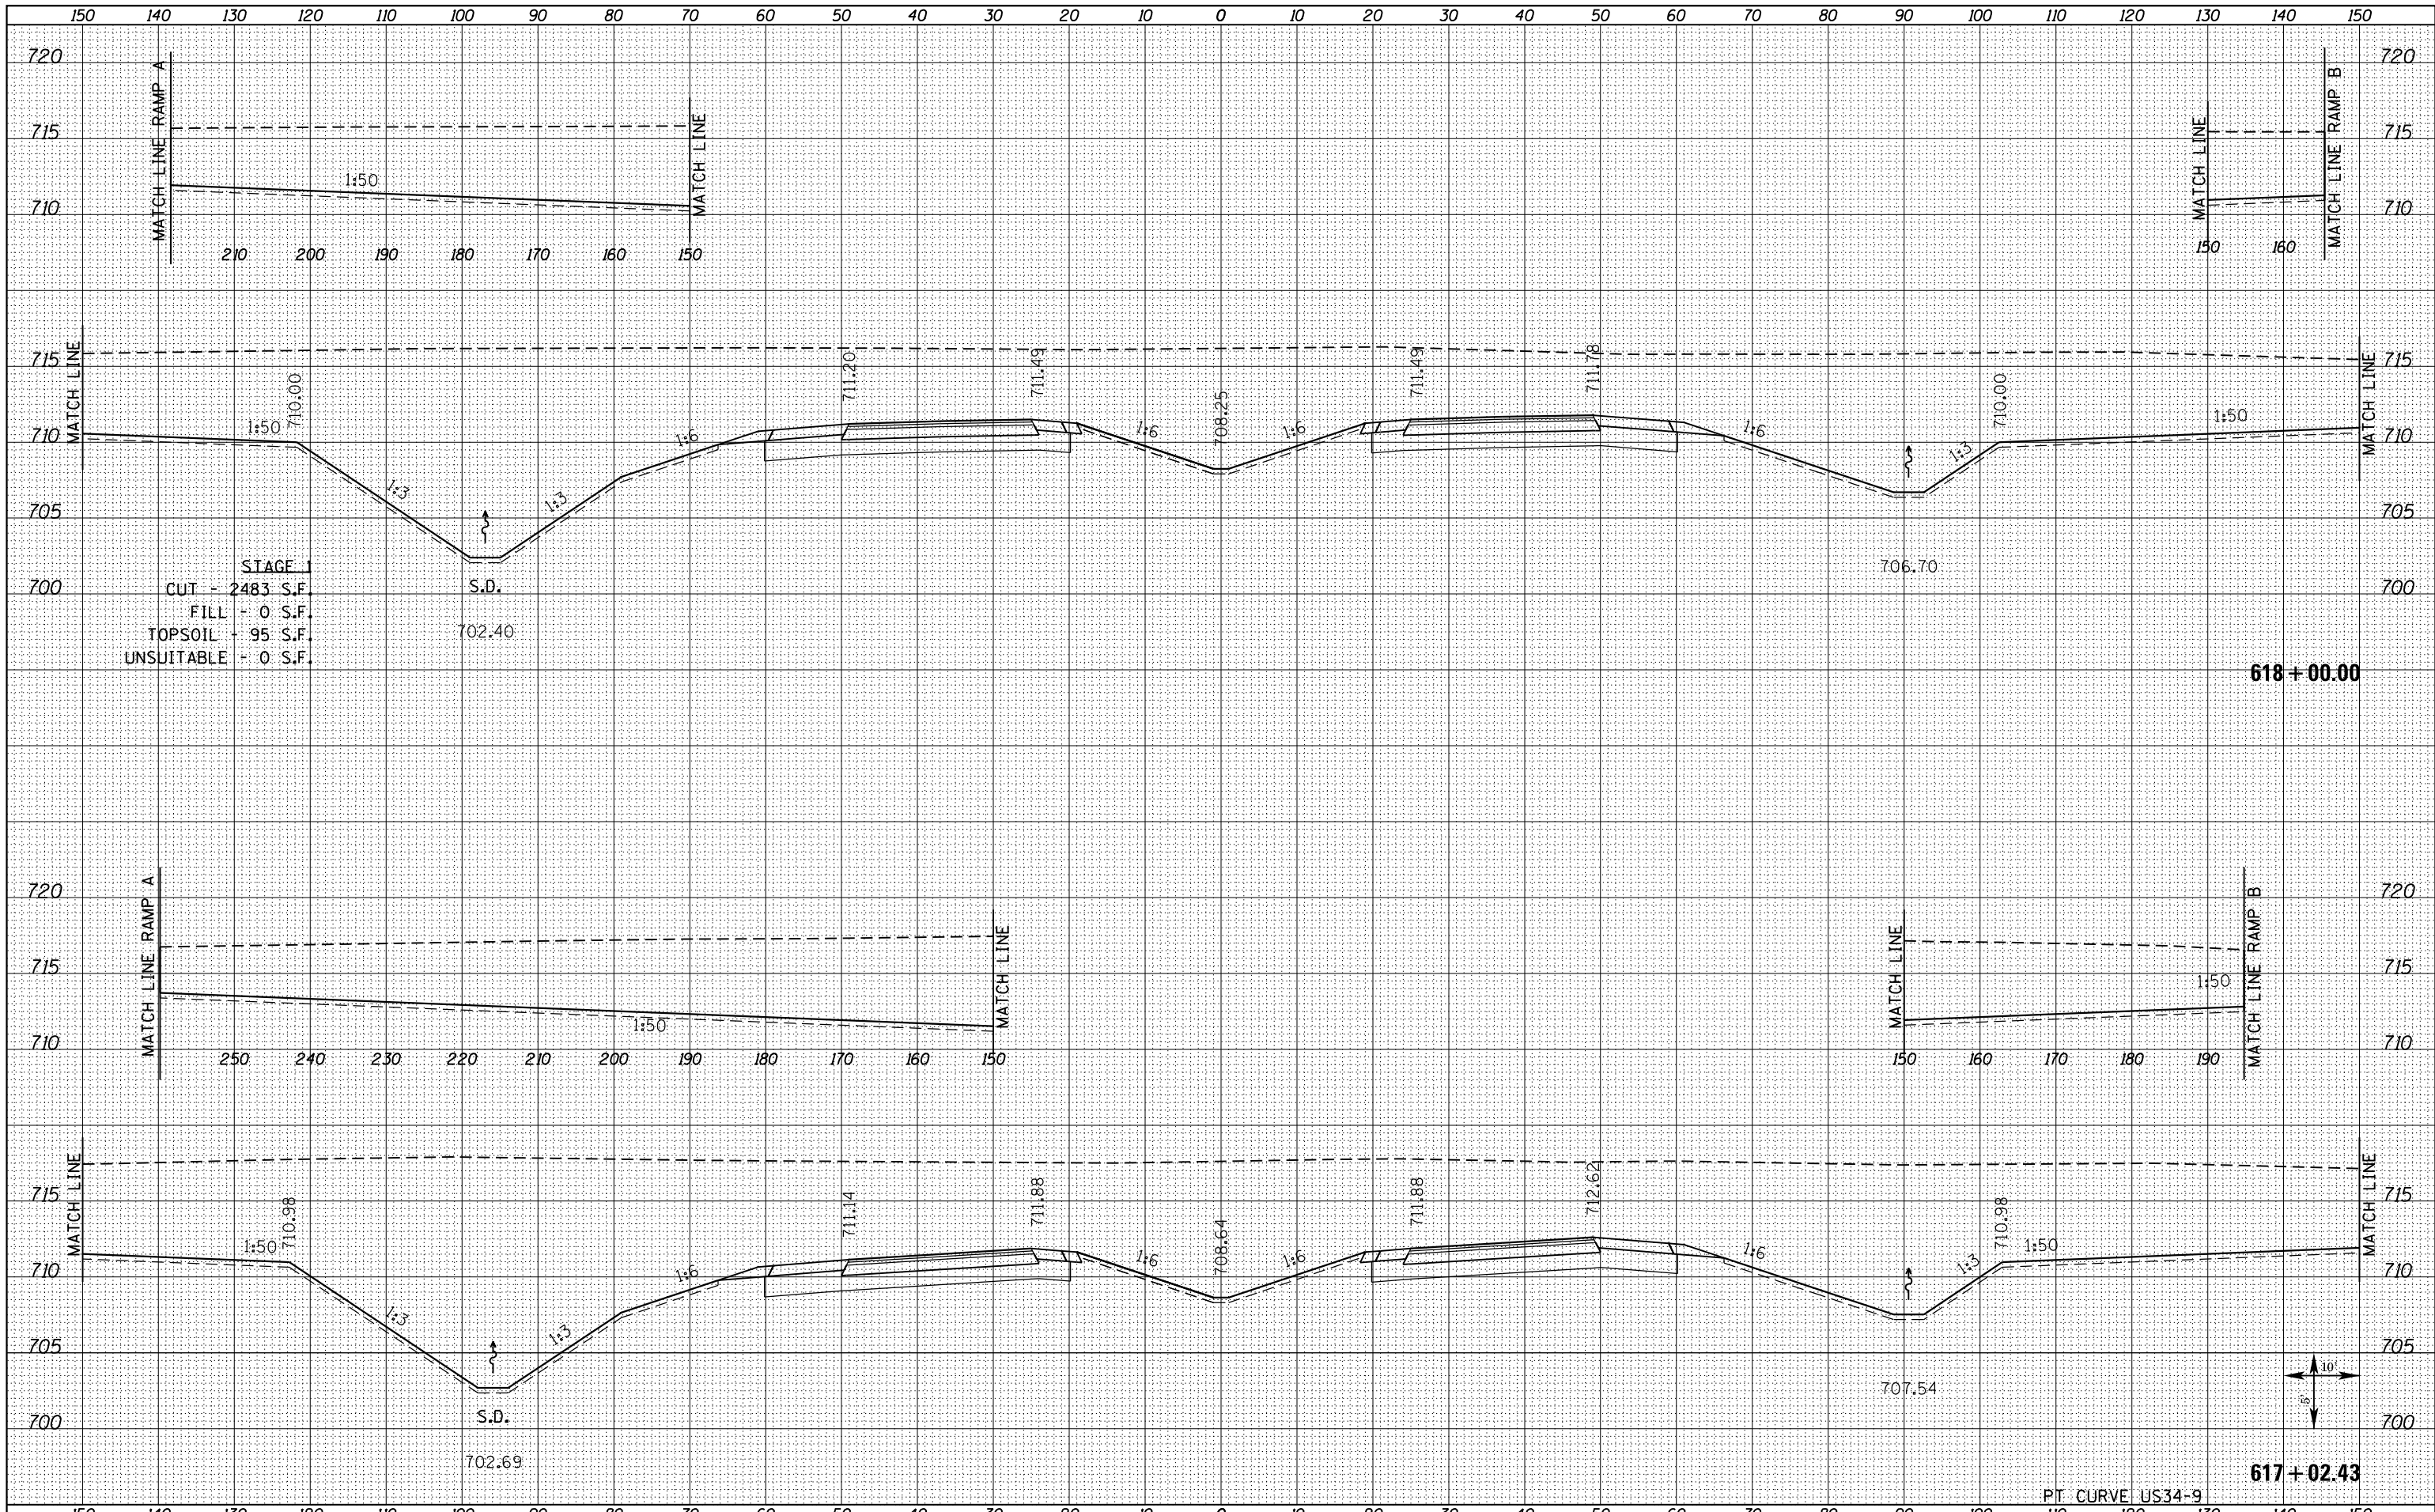

STAGE 1
 CUT - 2483 S.F.
 FILL - 0 S.F.
 TOPSOIL - 95 S.F.
 UNSUITABLE - 0 S.F.

FILE NAME = D468409-SHT-XSHT-US34-B.dgn
 USER NAME = danw

DESIGNED - DBS
 DRAWN - PSBA
 CHECKED - CSB
 DATE - 10/2012

REVISED -
 REVISED -
 REVISED -
 REVISED -

STATE OF ILLINOIS
 DEPARTMENT OF TRANSPORTATION

CROSS SECTIONS
 US ROUTE 34

SCALE: NOTED SHEET NO. 74 OF 209 SHEETS STA. 617+02.43 TO STA. 618+00.00

F.A.P. RTE.	SECTION	COUNTY	TOTAL SHEETS	SHEET NO.
313	7-2 ; 6-1	HENDERSON	976	661
				CONTRACT NO. 68409
ILLINOIS FED. AID PROJECT				