


DATE	
BY	
FINISHED SURVEY	
PLOTTED TEMPLATE	
NOTE BOOK	
AREAS CHECKED	
NO.	

DATE	
BY	
ORIGINAL SURVEY	
PLOTTED TEMPLATE	
NOTE BOOK	
AREAS CHECKED	
NO.	

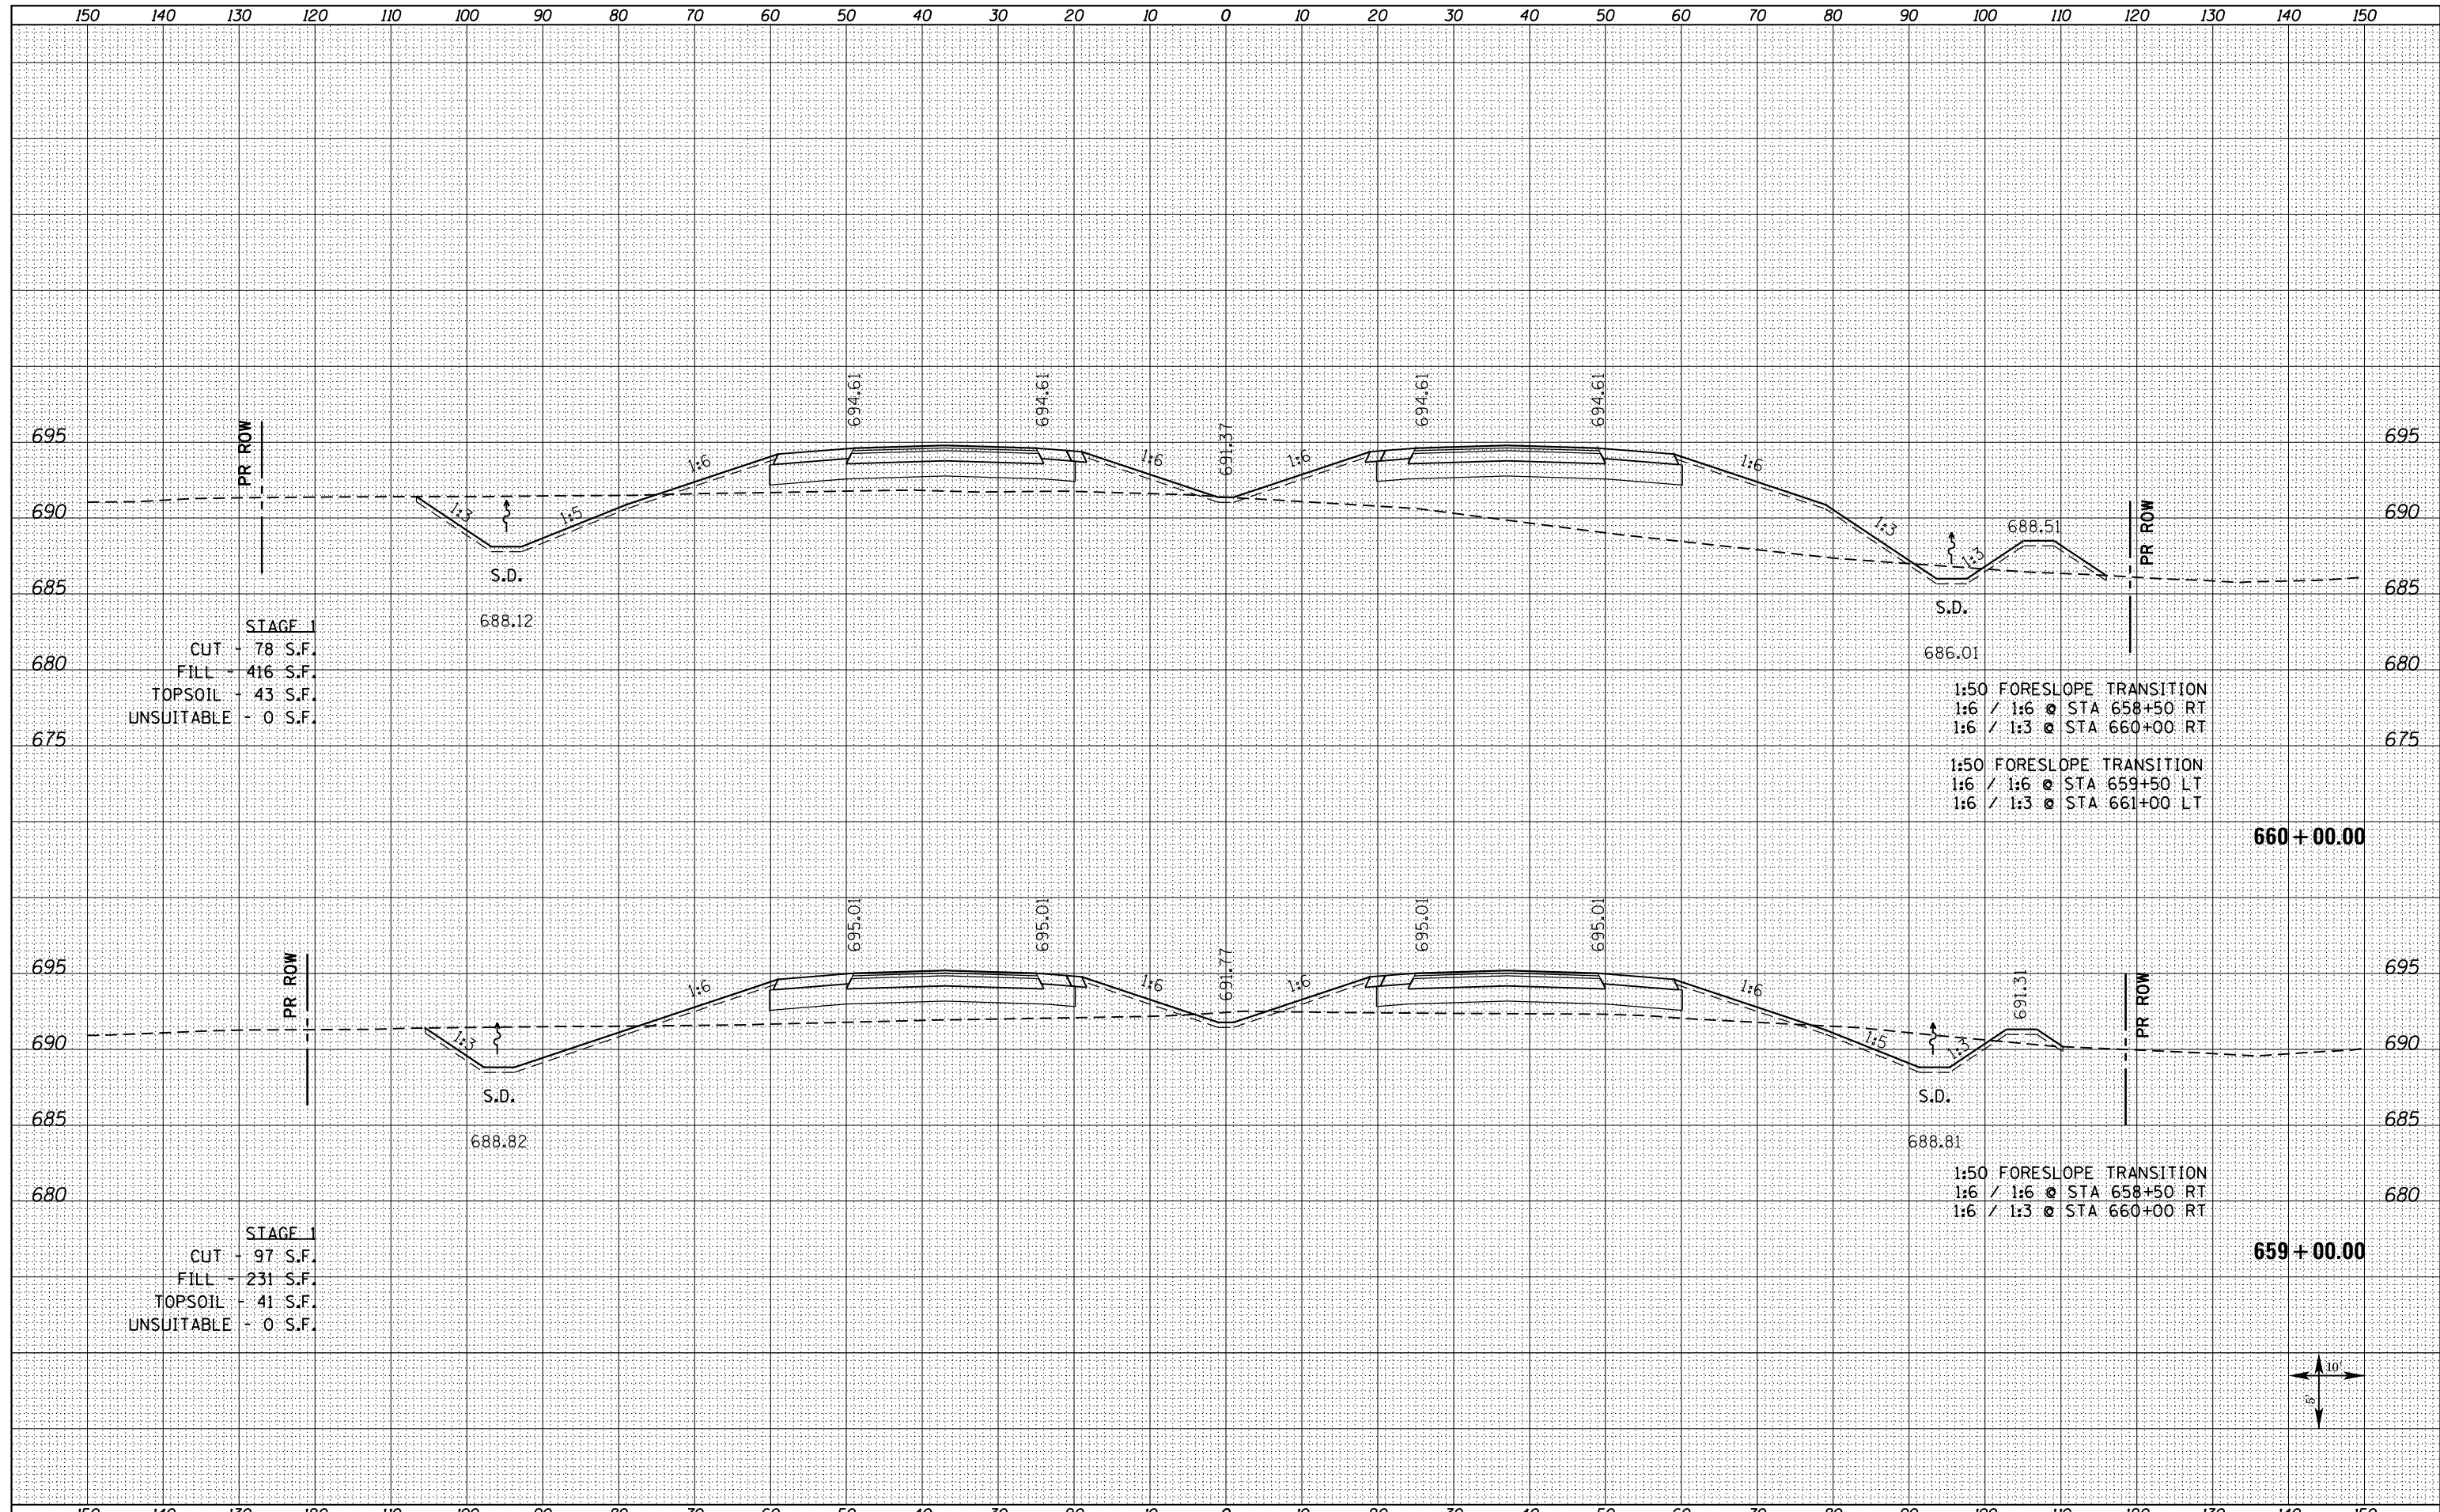

STAGE 1
 CUT - 78 S.F.
 FILL - 416 S.F.
 TOPSOIL - 43 S.F.
 UNSUITABLE - 0 S.F.

1:50 FORESLOPE TRANSITION
 1:6 / 1:6 @ STA 658+50 RT
 1:6 / 1:3 @ STA 660+00 RT
 1:50 FORESLOPE TRANSITION
 1:6 / 1:6 @ STA 659+50 LT
 1:6 / 1:3 @ STA 661+00 LT

STAGE 1
 CUT - 97 S.F.
 FILL - 231 S.F.
 TOPSOIL - 41 S.F.
 UNSUITABLE - 0 S.F.

1:50 FORESLOPE TRANSITION
 1:6 / 1:6 @ STA 658+50 RT
 1:6 / 1:3 @ STA 660+00 RT

