


DATE	
BY	
ORIGINAL SURVEY	
SURVEYED	
PLOTTED	
TEMPLATE	
NOTE BOOK	
AREAS CHECKED	
NO.	

DATE	
BY	
ORIGINAL SURVEY	
SURVEYED	
PLOTTED	
TEMPLATE	
NOTE BOOK	
AREAS CHECKED	
NO.	

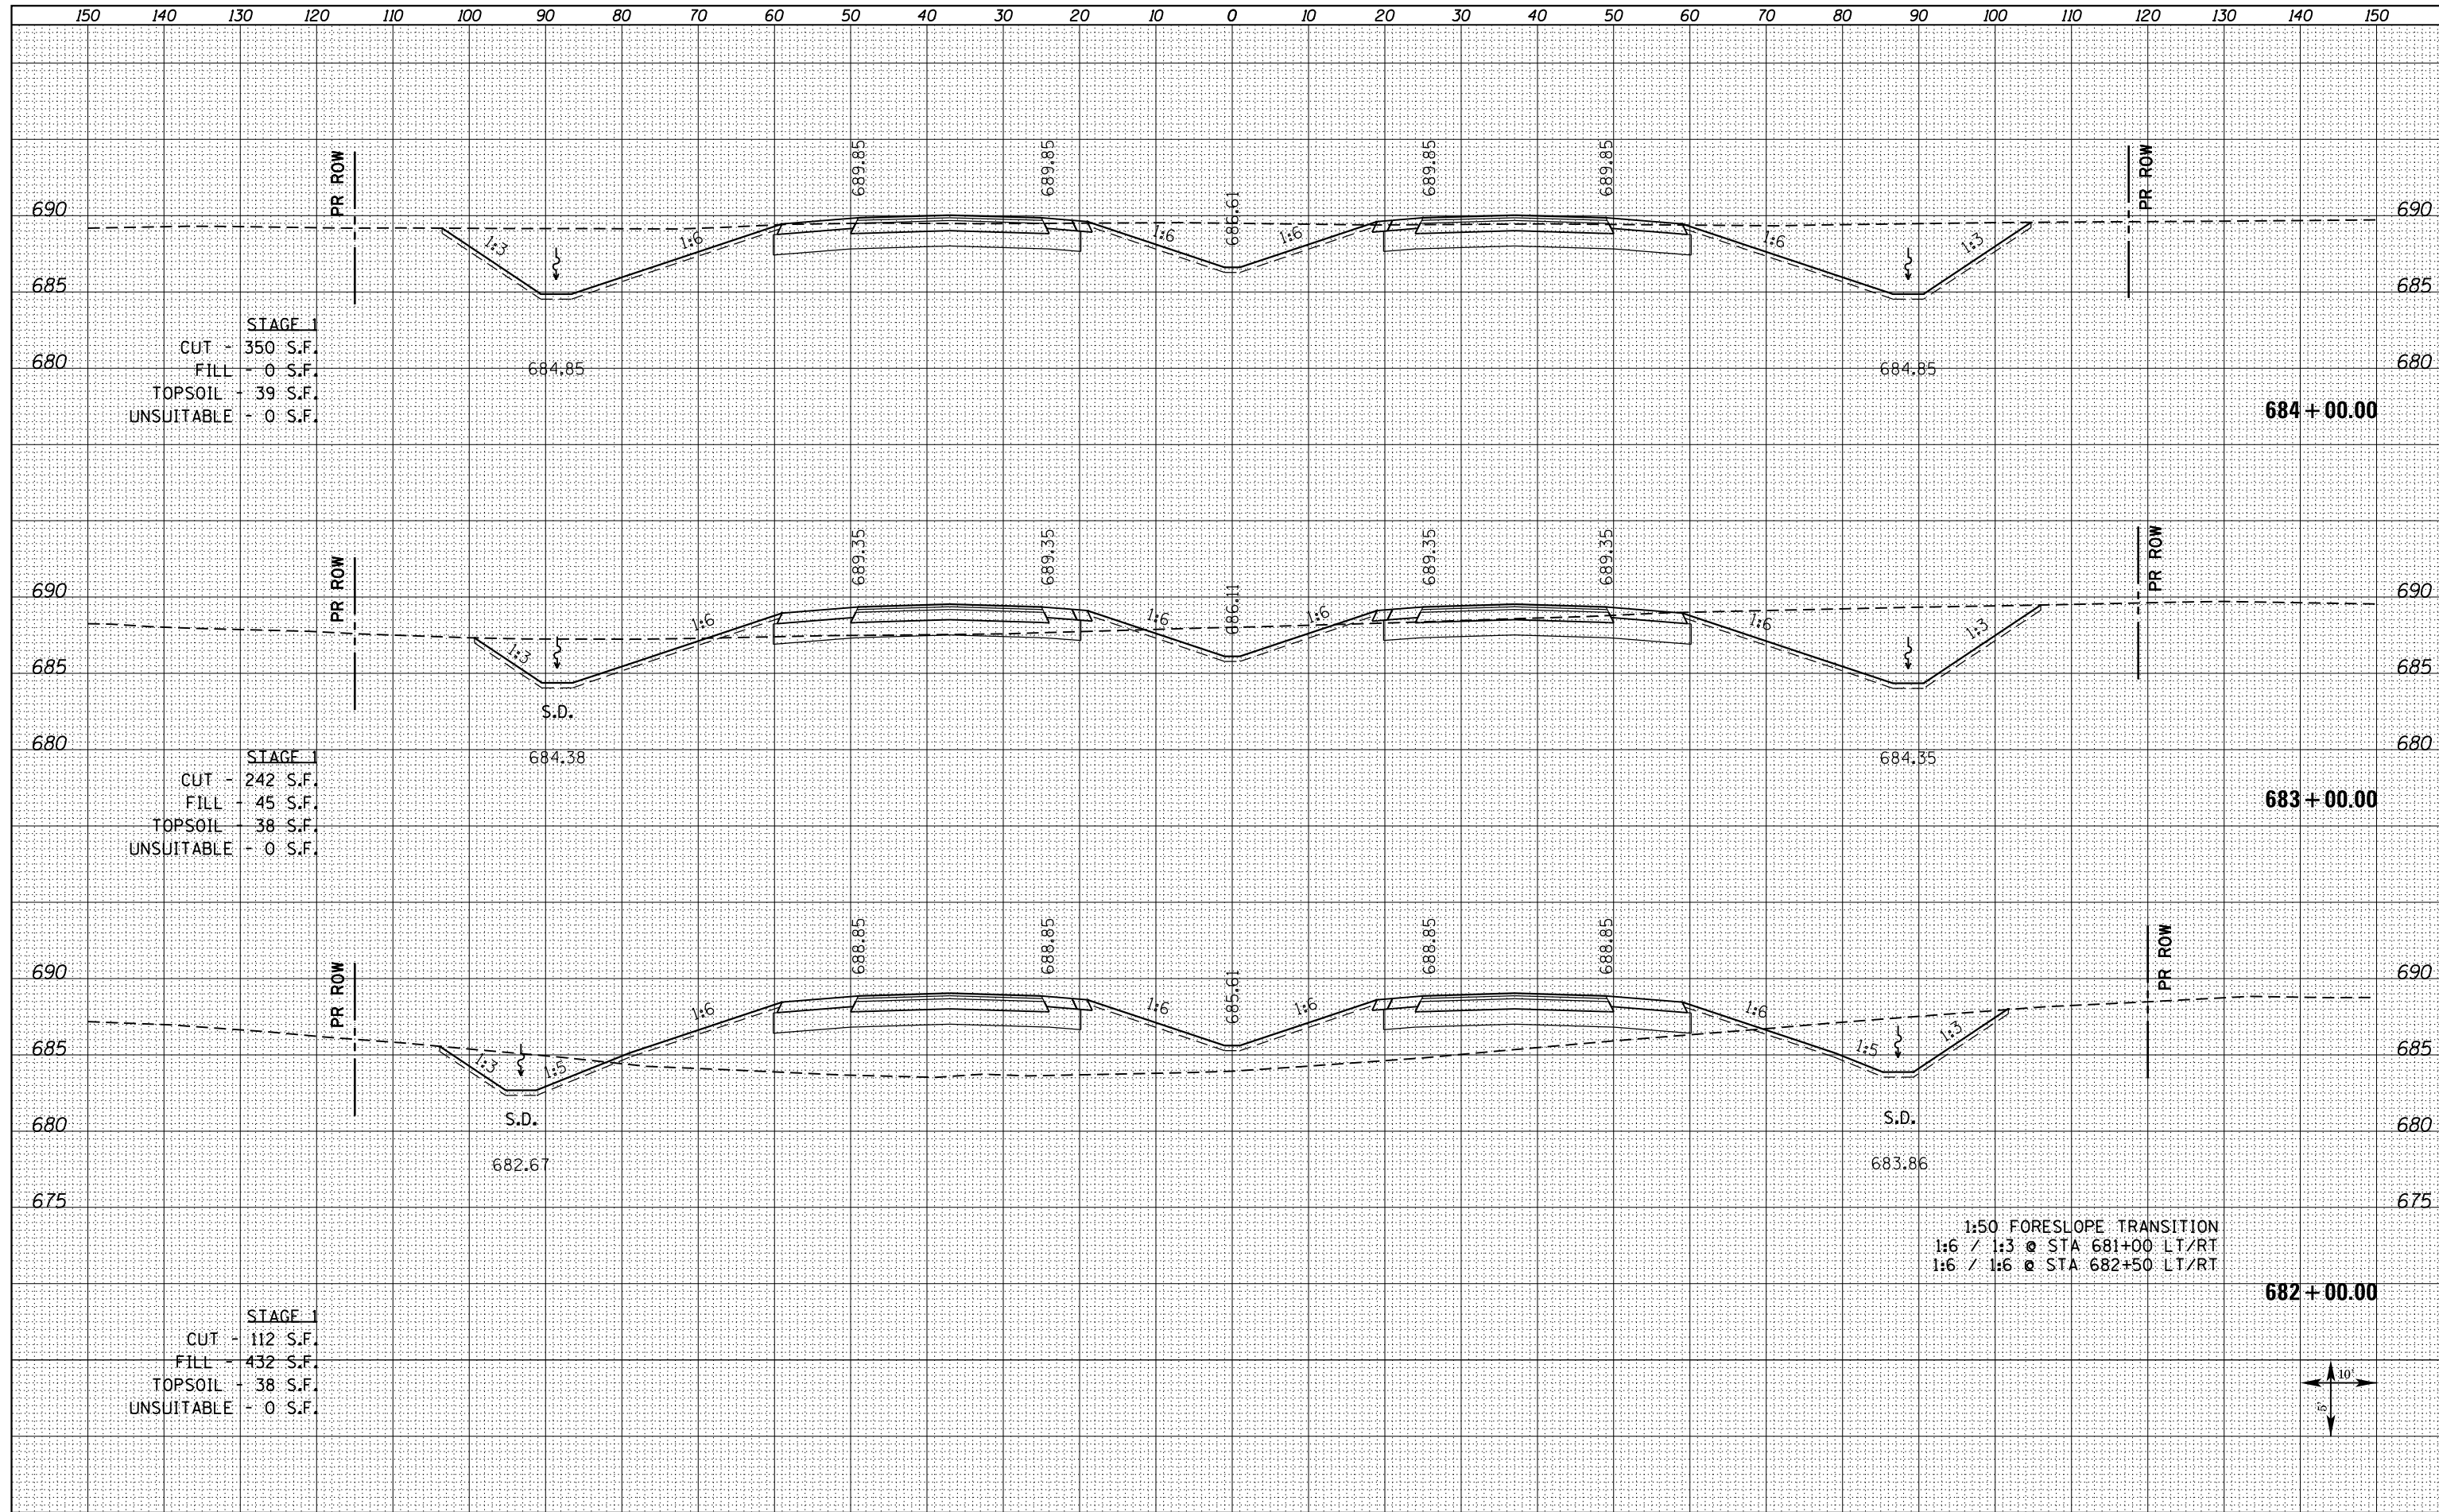

STAGE 1  
 CUT - 350 S.F.  
 FILL - 0 S.F.  
 TOPSOIL - 39 S.F.  
 UNSUITABLE - 0 S.F.

STAGE 1  
 CUT - 242 S.F.  
 FILL - 45 S.F.  
 TOPSOIL - 38 S.F.  
 UNSUITABLE - 0 S.F.

STAGE 1  
 CUT - 112 S.F.  
 FILL - 432 S.F.  
 TOPSOIL - 38 S.F.  
 UNSUITABLE - 0 S.F.

1:50 FORESLOPE TRANSITION  
 1:6 / 1:3 @ STA 681+00 LT/RT  
 1:6 / 1:6 @ STA 682+50 LT/RT

