


DATE	
BY	
FINAL SURVEY	SURVEYED
NOTE BOOK	PLOTTED
NO.	AREAS CHECKED

DATE	
BY	
ORIGINAL SURVEY	SURVEYED
NOTE BOOK	PLOTTED
NO.	AREAS CHECKED

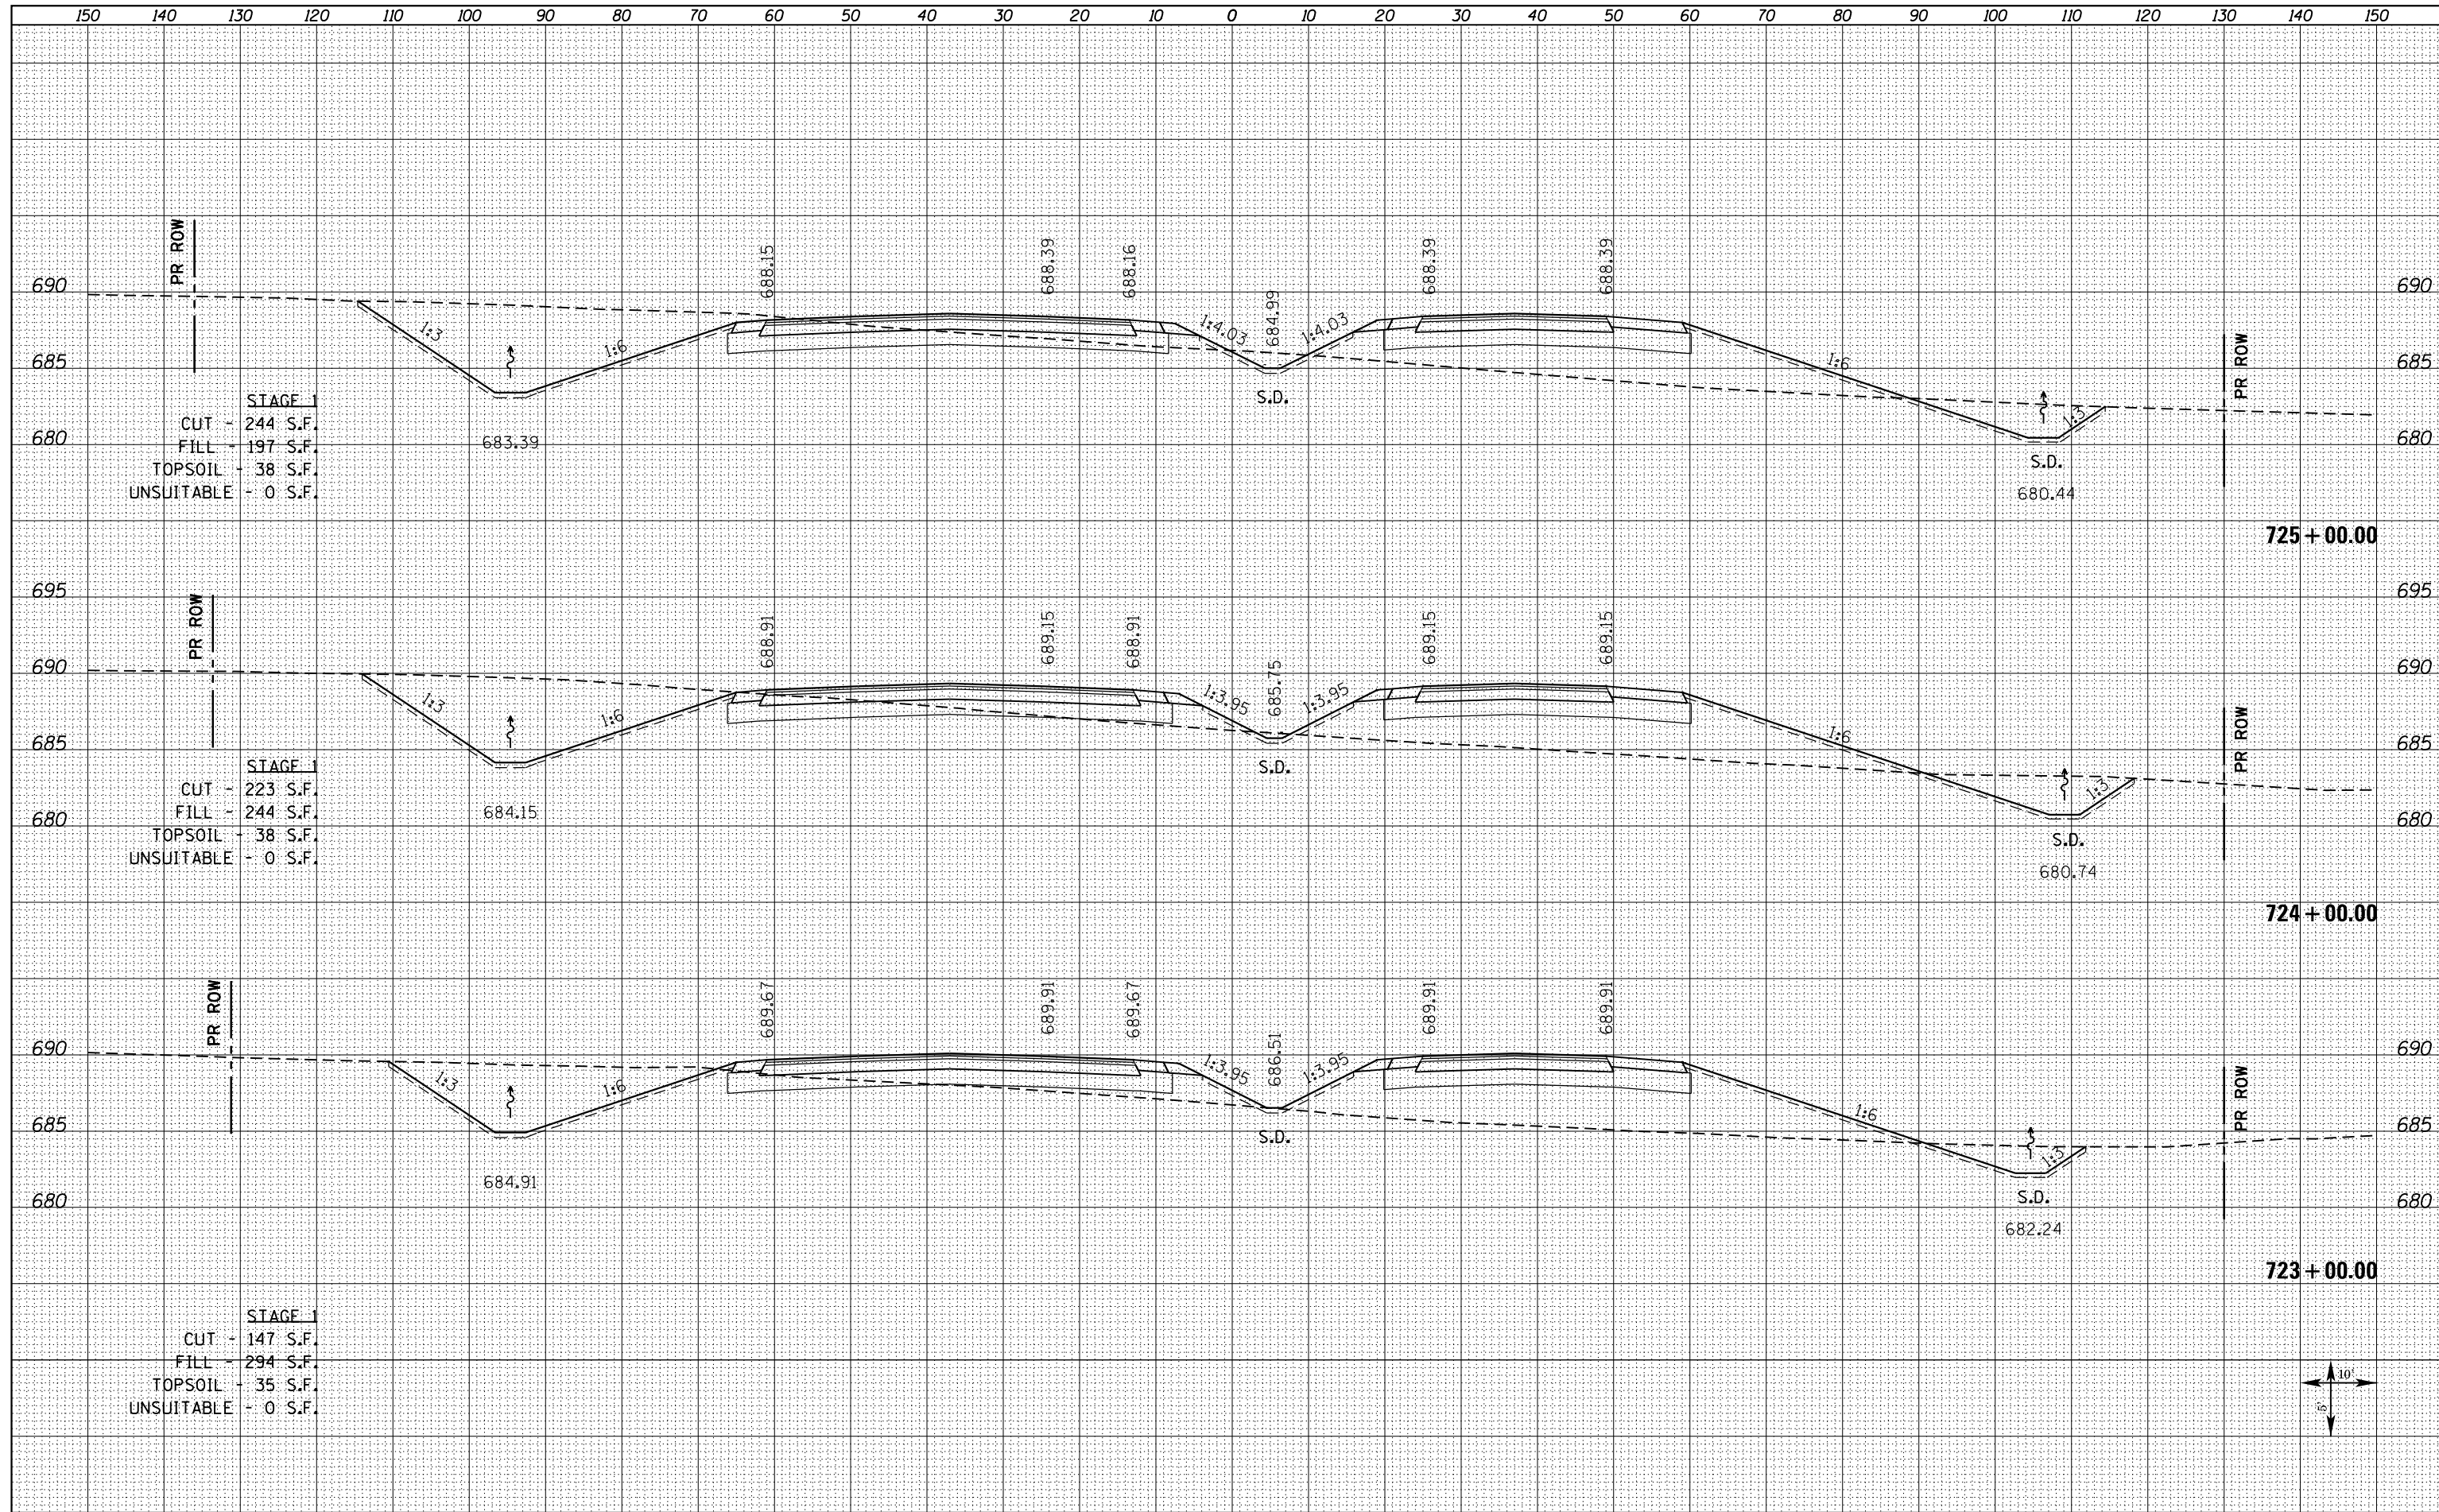

STAGE 1
 CUT - 244 S.F.
 FILL - 197 S.F.
 TOPSOIL - 38 S.F.
 UNSUITABLE - 0 S.F.

STAGE 1
 CUT - 223 S.F.
 FILL - 244 S.F.
 TOPSOIL - 38 S.F.
 UNSUITABLE - 0 S.F.

STAGE 1
 CUT - 147 S.F.
 FILL - 294 S.F.
 TOPSOIL - 35 S.F.
 UNSUITABLE - 0 S.F.

FILE NAME = D468409-SHT-XSHT-US34-B.dgn

USER NAME = danw
 PLOT SCALE = 20.0000' / in.
 PLOT DATE = 10/16/2012

DESIGNED - DBS
 DRAWN - PSBA
 CHECKED - CSB
 DATE - 10/2012

REVISED -
 REVISED -
 REVISED -
 REVISED -

STATE OF ILLINOIS
 DEPARTMENT OF TRANSPORTATION

CROSS SECTIONS
 US ROUTE 34

SCALE: NOTED SHEET NO. 130 OF 209 SHEETS STA. 723+00.00 TO STA. 725+00.00

F.A.P. RTE.	SECTION	COUNTY	TOTAL SHEETS	SHEET NO.
313	7-2 ; 6-1	HENDERSON	976	717
CONTRACT NO. 68409			ILLINOIS FED. AID PROJECT	