


DATE	
BY	
SURVEYED	
PLOTTED	
TEMPLATE	
AREAS	
CHECKED	
FINAL SURVEY	
NOTE BOOK	
NO.	

DATE	
BY	
SURVEYED	
PLOTTED	
TEMPLATE	
AREAS	
CHECKED	
ORIGINAL SURVEY	
NOTE BOOK	
NO.	

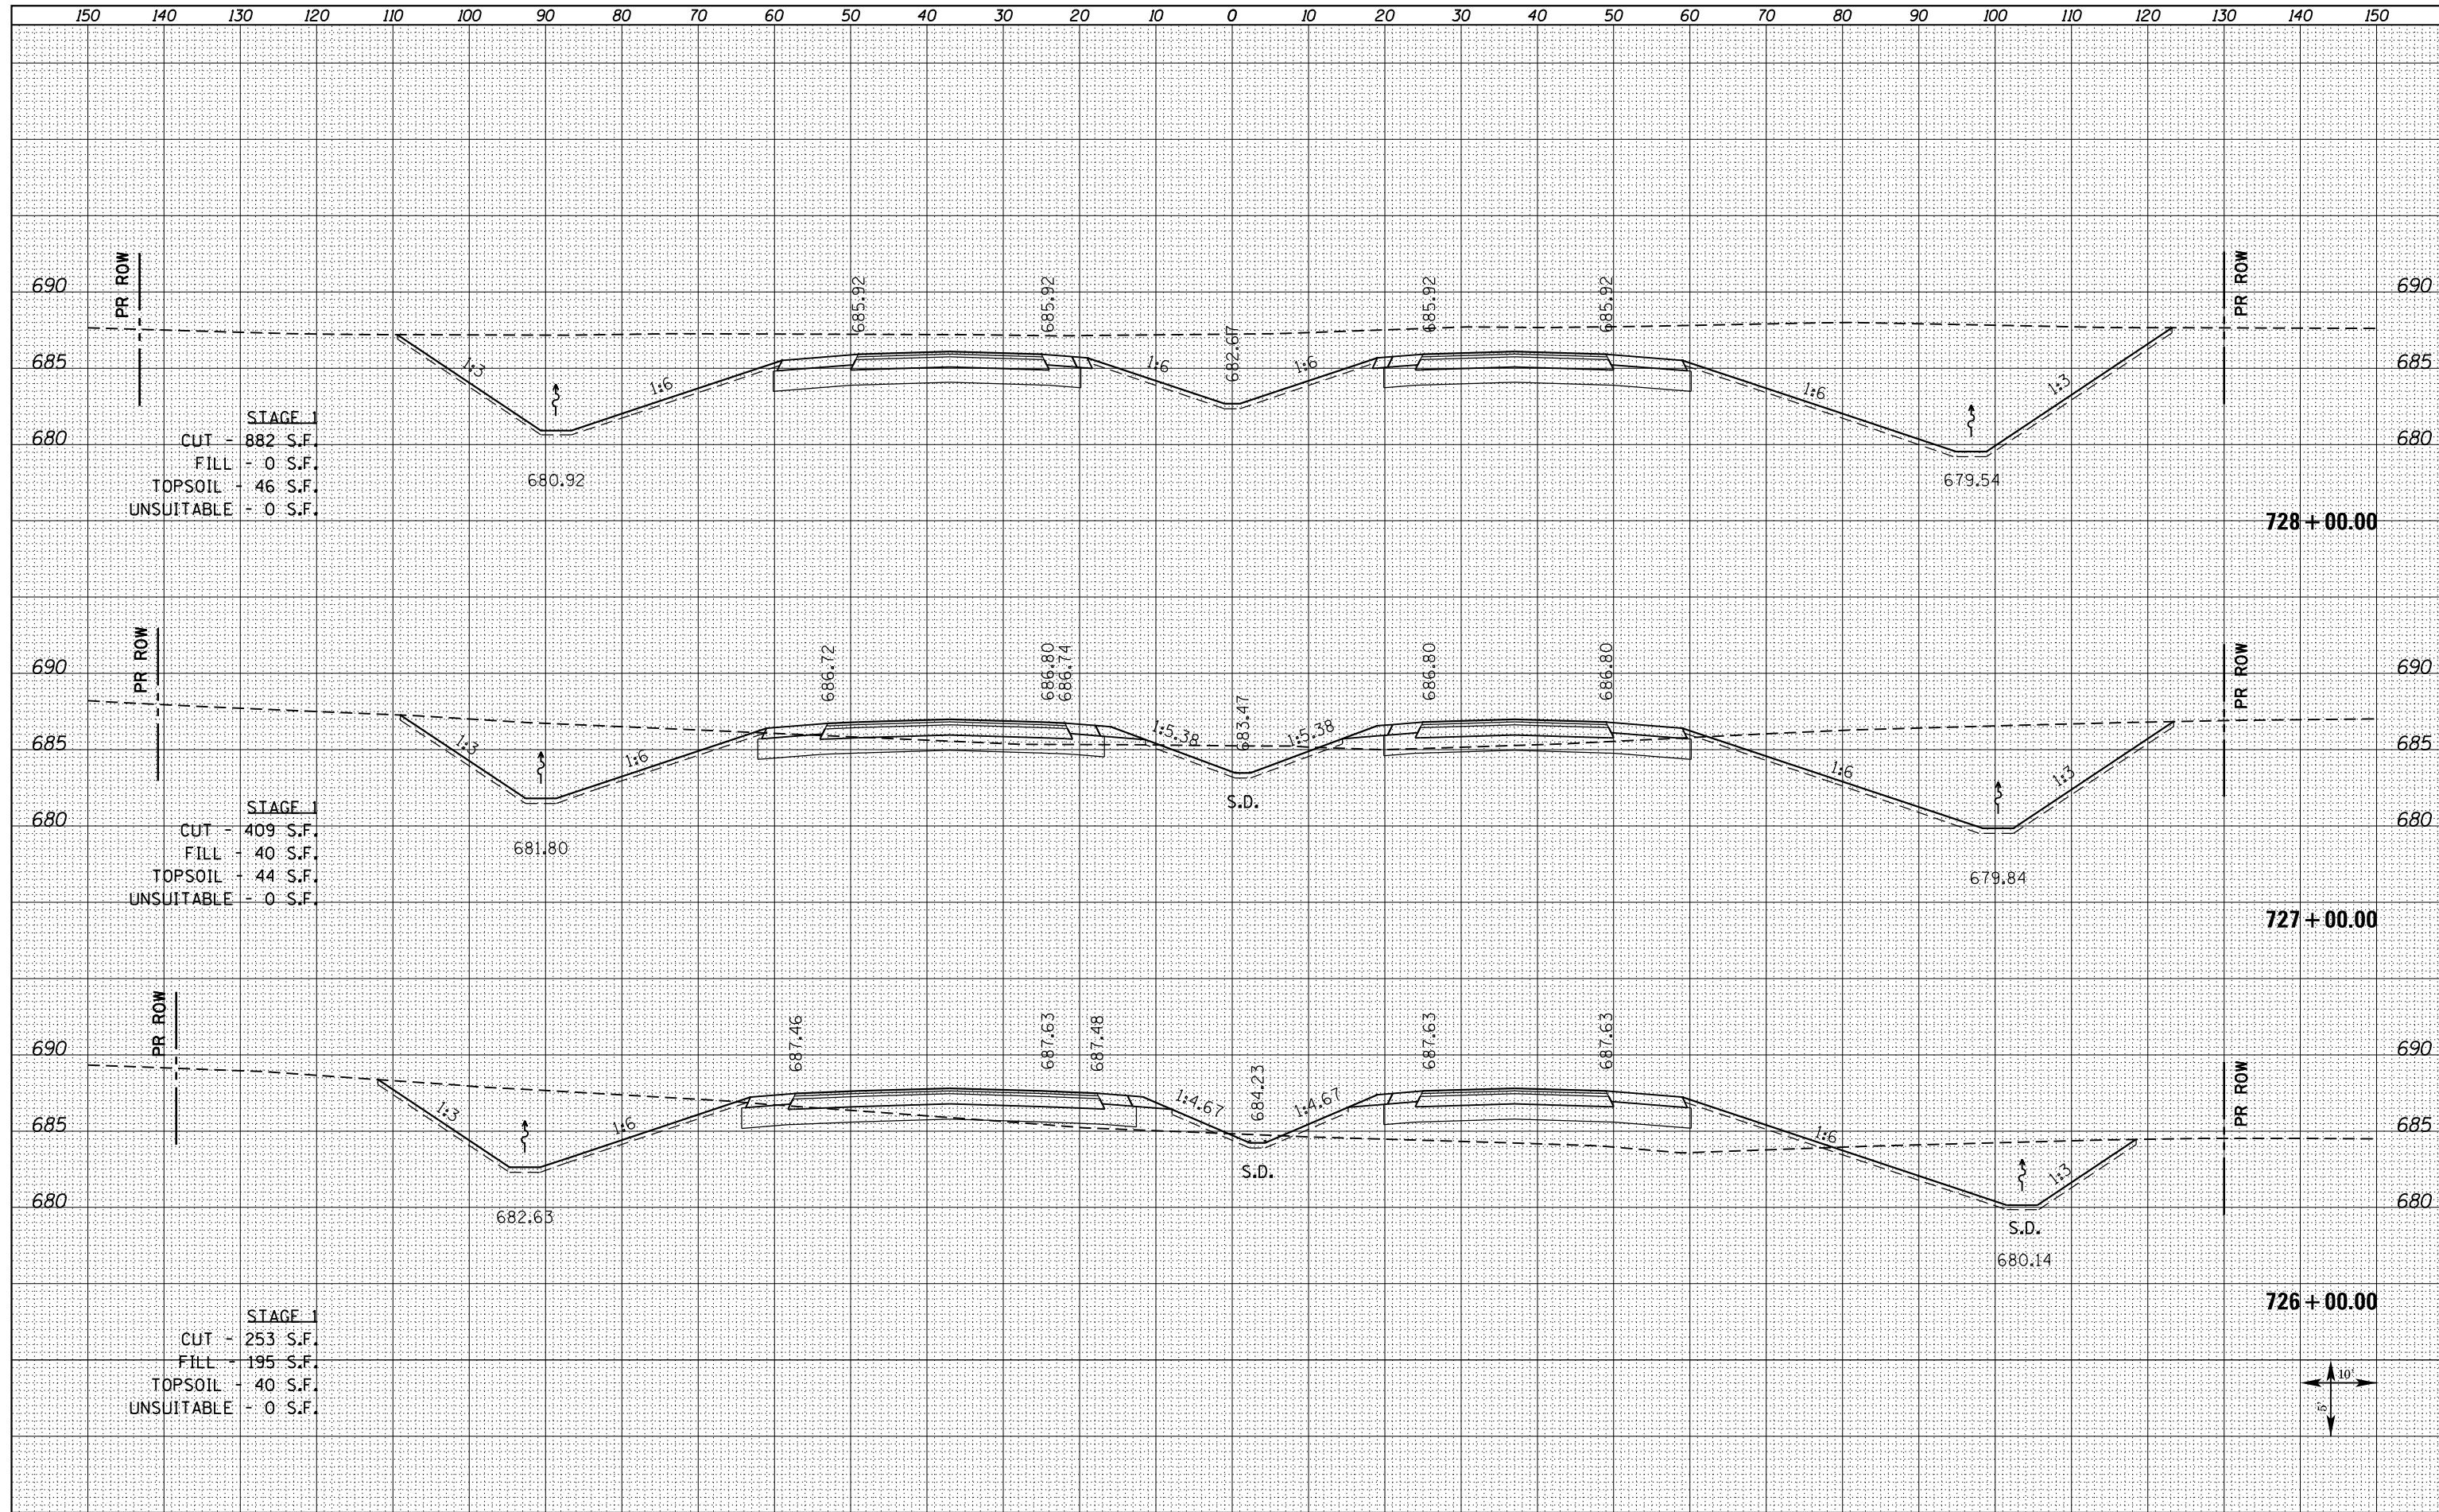

STAGE 1
 CUT - 882 S.F.
 FILL - 0 S.F.
 TOPSOIL - 46 S.F.
 UNSUITABLE - 0 S.F.

STAGE 1
 CUT - 409 S.F.
 FILL - 40 S.F.
 TOPSOIL - 44 S.F.
 UNSUITABLE - 0 S.F.

STAGE 1
 CUT - 253 S.F.
 FILL - 195 S.F.
 TOPSOIL - 40 S.F.
 UNSUITABLE - 0 S.F.

FILE NAME = D468409-SHT-XSHT-US34-B.dgn

USER NAME = danw
 PLOT SCALE = 20.0000' / in.
 PLOT DATE = 10/16/2012

DESIGNED - DBS
 DRAWN - PSBA
 CHECKED - CSB
 DATE - 10/2012

REVISED -
 REVISED -
 REVISED -
 REVISED -

STATE OF ILLINOIS
 DEPARTMENT OF TRANSPORTATION

CROSS SECTIONS
 US ROUTE 34

SCALE: NOTED SHEET NO. 131 OF 209 SHEETS STA. 726+00.00 TO STA. 728+00.00

F.A.P. RTE.	SECTION	COUNTY	TOTAL SHEETS	SHEET NO.
313	7-2 ; 6-1	HENDERSON	976	718
				CONTRACT NO. 68409

ILLINOIS FED. AID PROJECT