


BY	DATE
SURVEYED	
PLOTTED	
TEMPLATE	
AREAS	
CHECKED	
NO.	

BY	DATE
SURVEYED	
PLOTTED	
TEMPLATE	
AREAS	
CHECKED	
NO.	

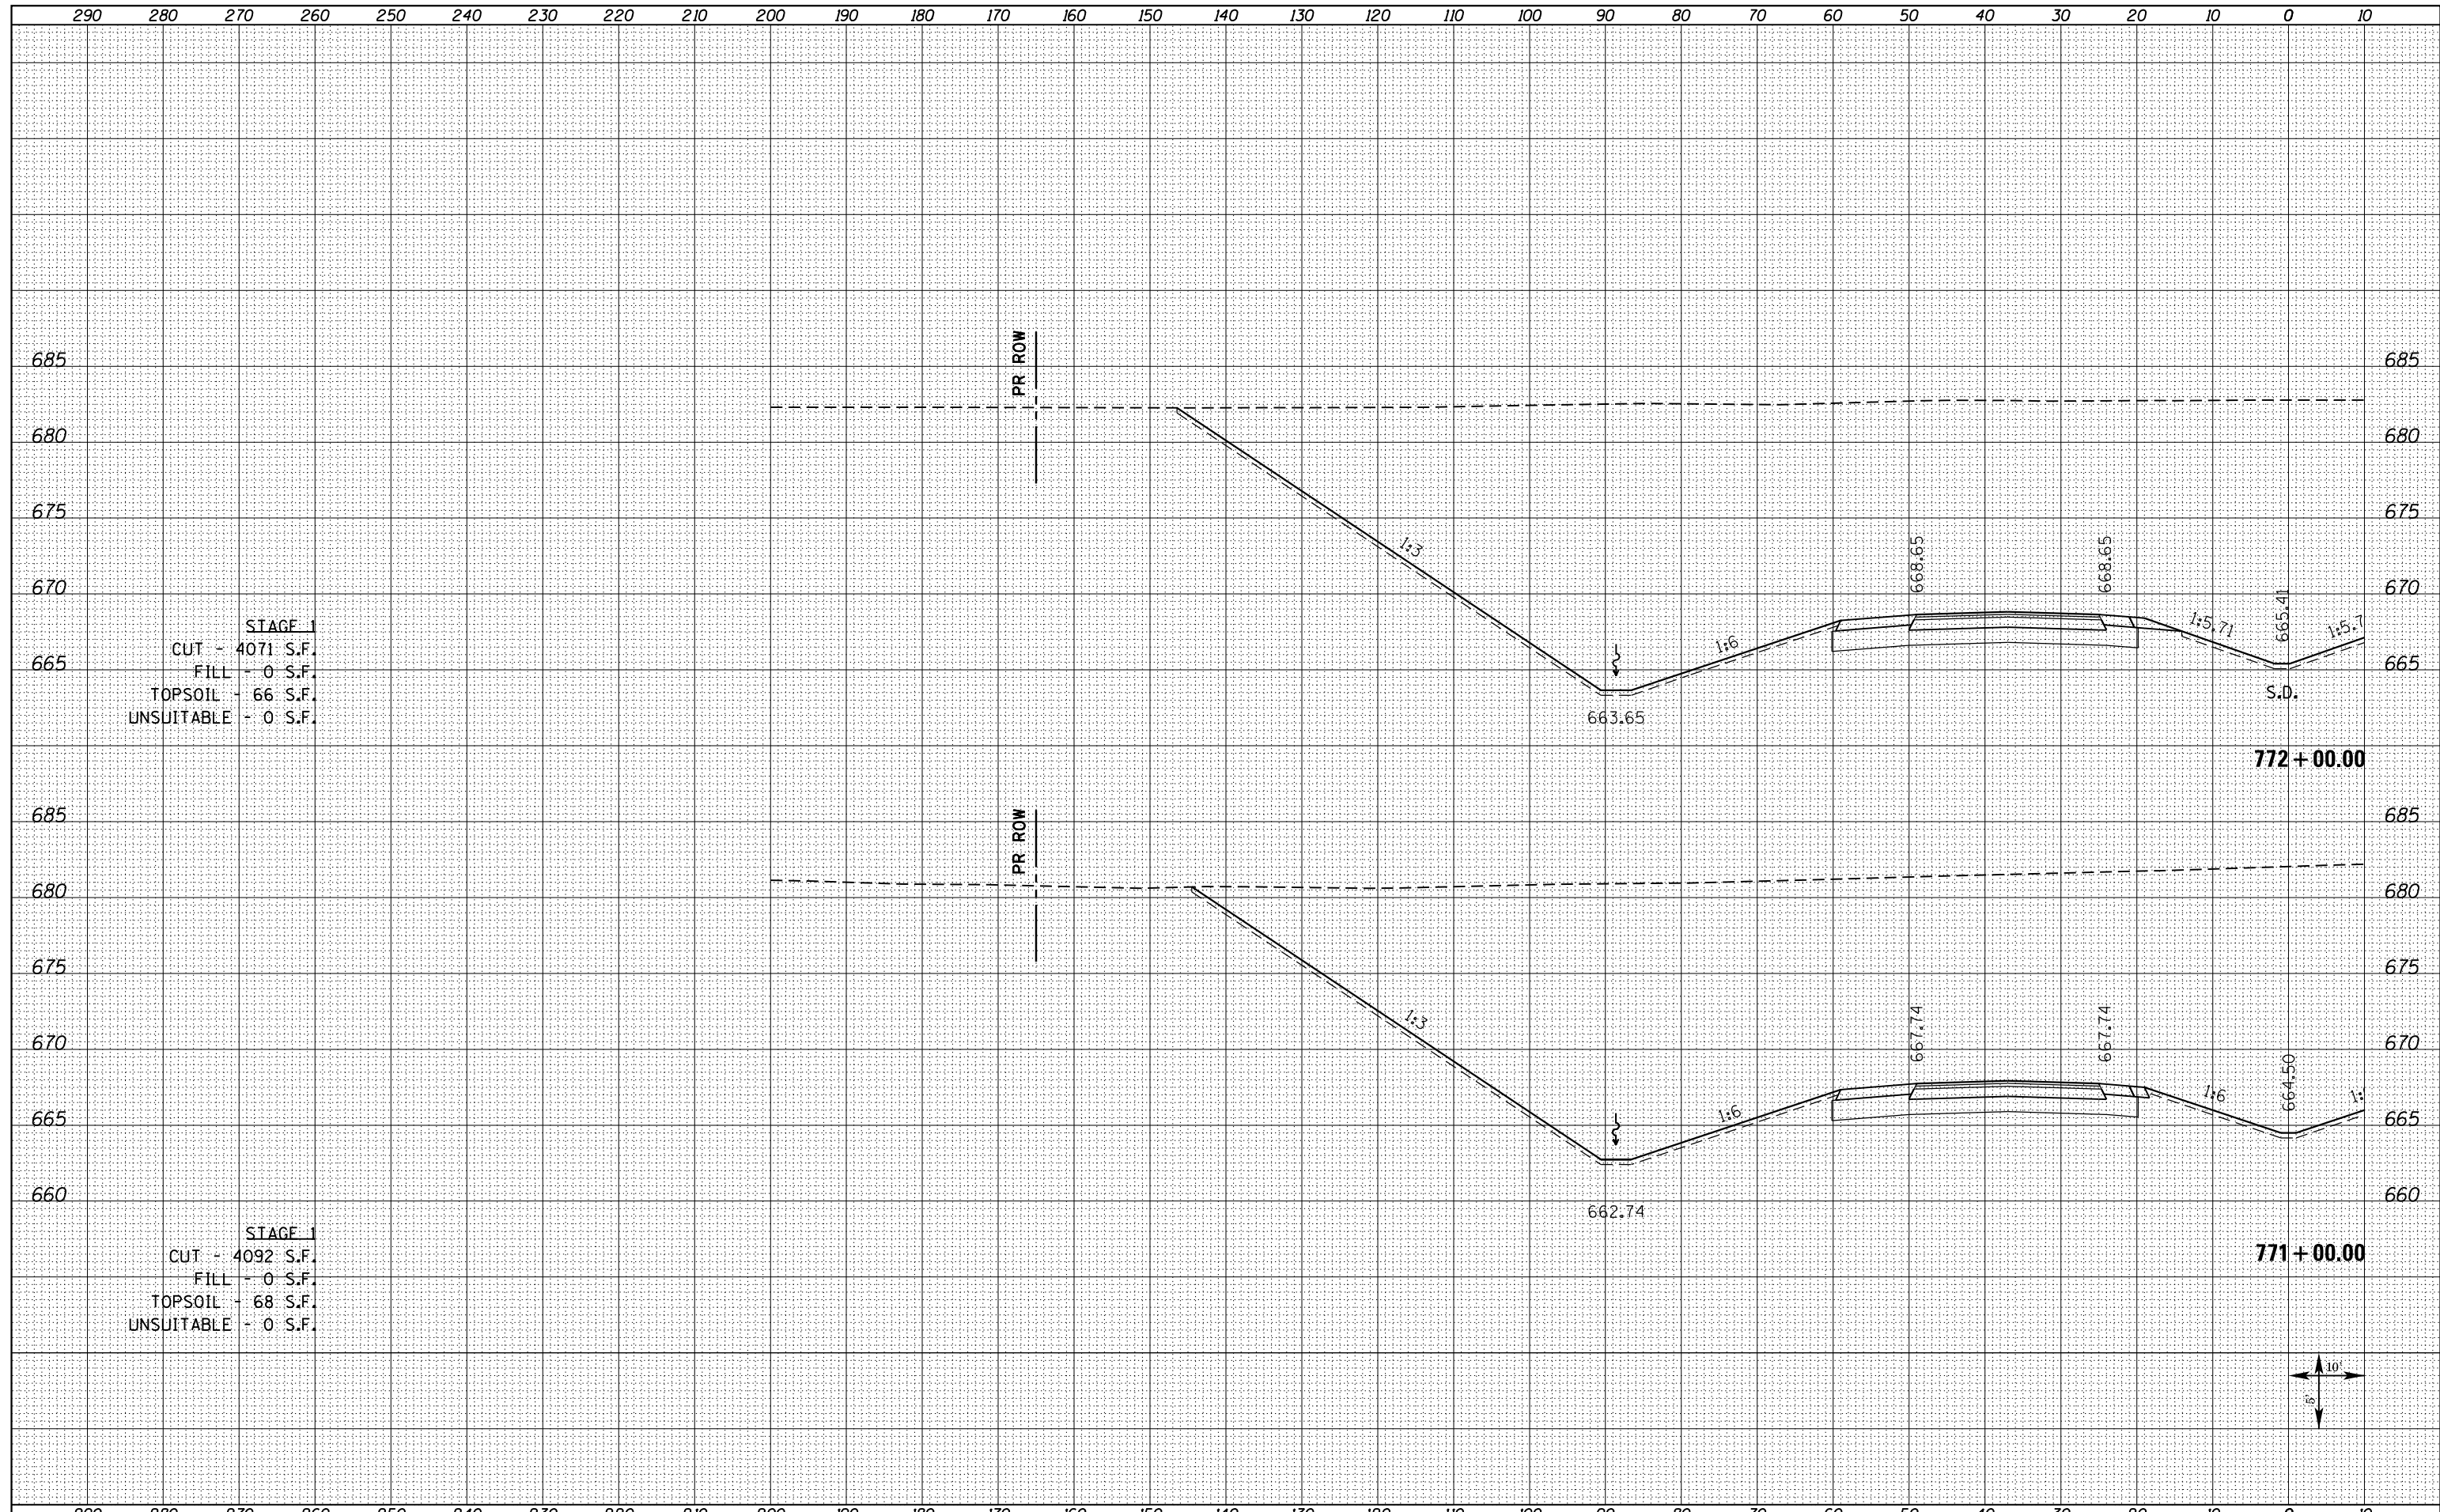

STAGE 1  
 CUT - 4071 S.F.  
 FILL - 0 S.F.  
 TOPSOIL - 66 S.F.  
 UNSUITABLE - 0 S.F.

STAGE 1  
 CUT - 4092 S.F.  
 FILL - 0 S.F.  
 TOPSOIL - 68 S.F.  
 UNSUITABLE - 0 S.F.



FILE NAME = D468409-SHT-XSHT-US34-B.dgn

USER NAME = danw	DESIGNED - DBS	REVISED -
	DRAWN - PSBA	REVISED -
PLOT SCALE = 20.0000' / in.	CHECKED - CSB	REVISED -
PLOT DATE = 10/16/2012	DATE - 10/2012	REVISED -

STATE OF ILLINOIS  
 DEPARTMENT OF TRANSPORTATION

CROSS SECTIONS  
 US ROUTE 34

SCALE: NOTED SHEET NO. 167L OF 209 SHEETS STA. 771+00.00 TO STA. 772+00.00

F.A.P. RTE.	SECTION	COUNTY	TOTAL SHEETS	SHEET NO.
313	7-2 ; 6-1	HENDERSON	976	773
CONTRACT NO. 68409				
ILLINOIS FED. AID PROJECT				