


DATE	
BY	
ORIGINAL SURVEY	
SURVEYED	
PLOTTED	
TEMPLATE	
NOTE BOOK	
AREAS CHECKED	
NO.	

DATE	
BY	
ORIGINAL SURVEY	
SURVEYED	
PLOTTED	
TEMPLATE	
NOTE BOOK	
AREAS CHECKED	
NO.	

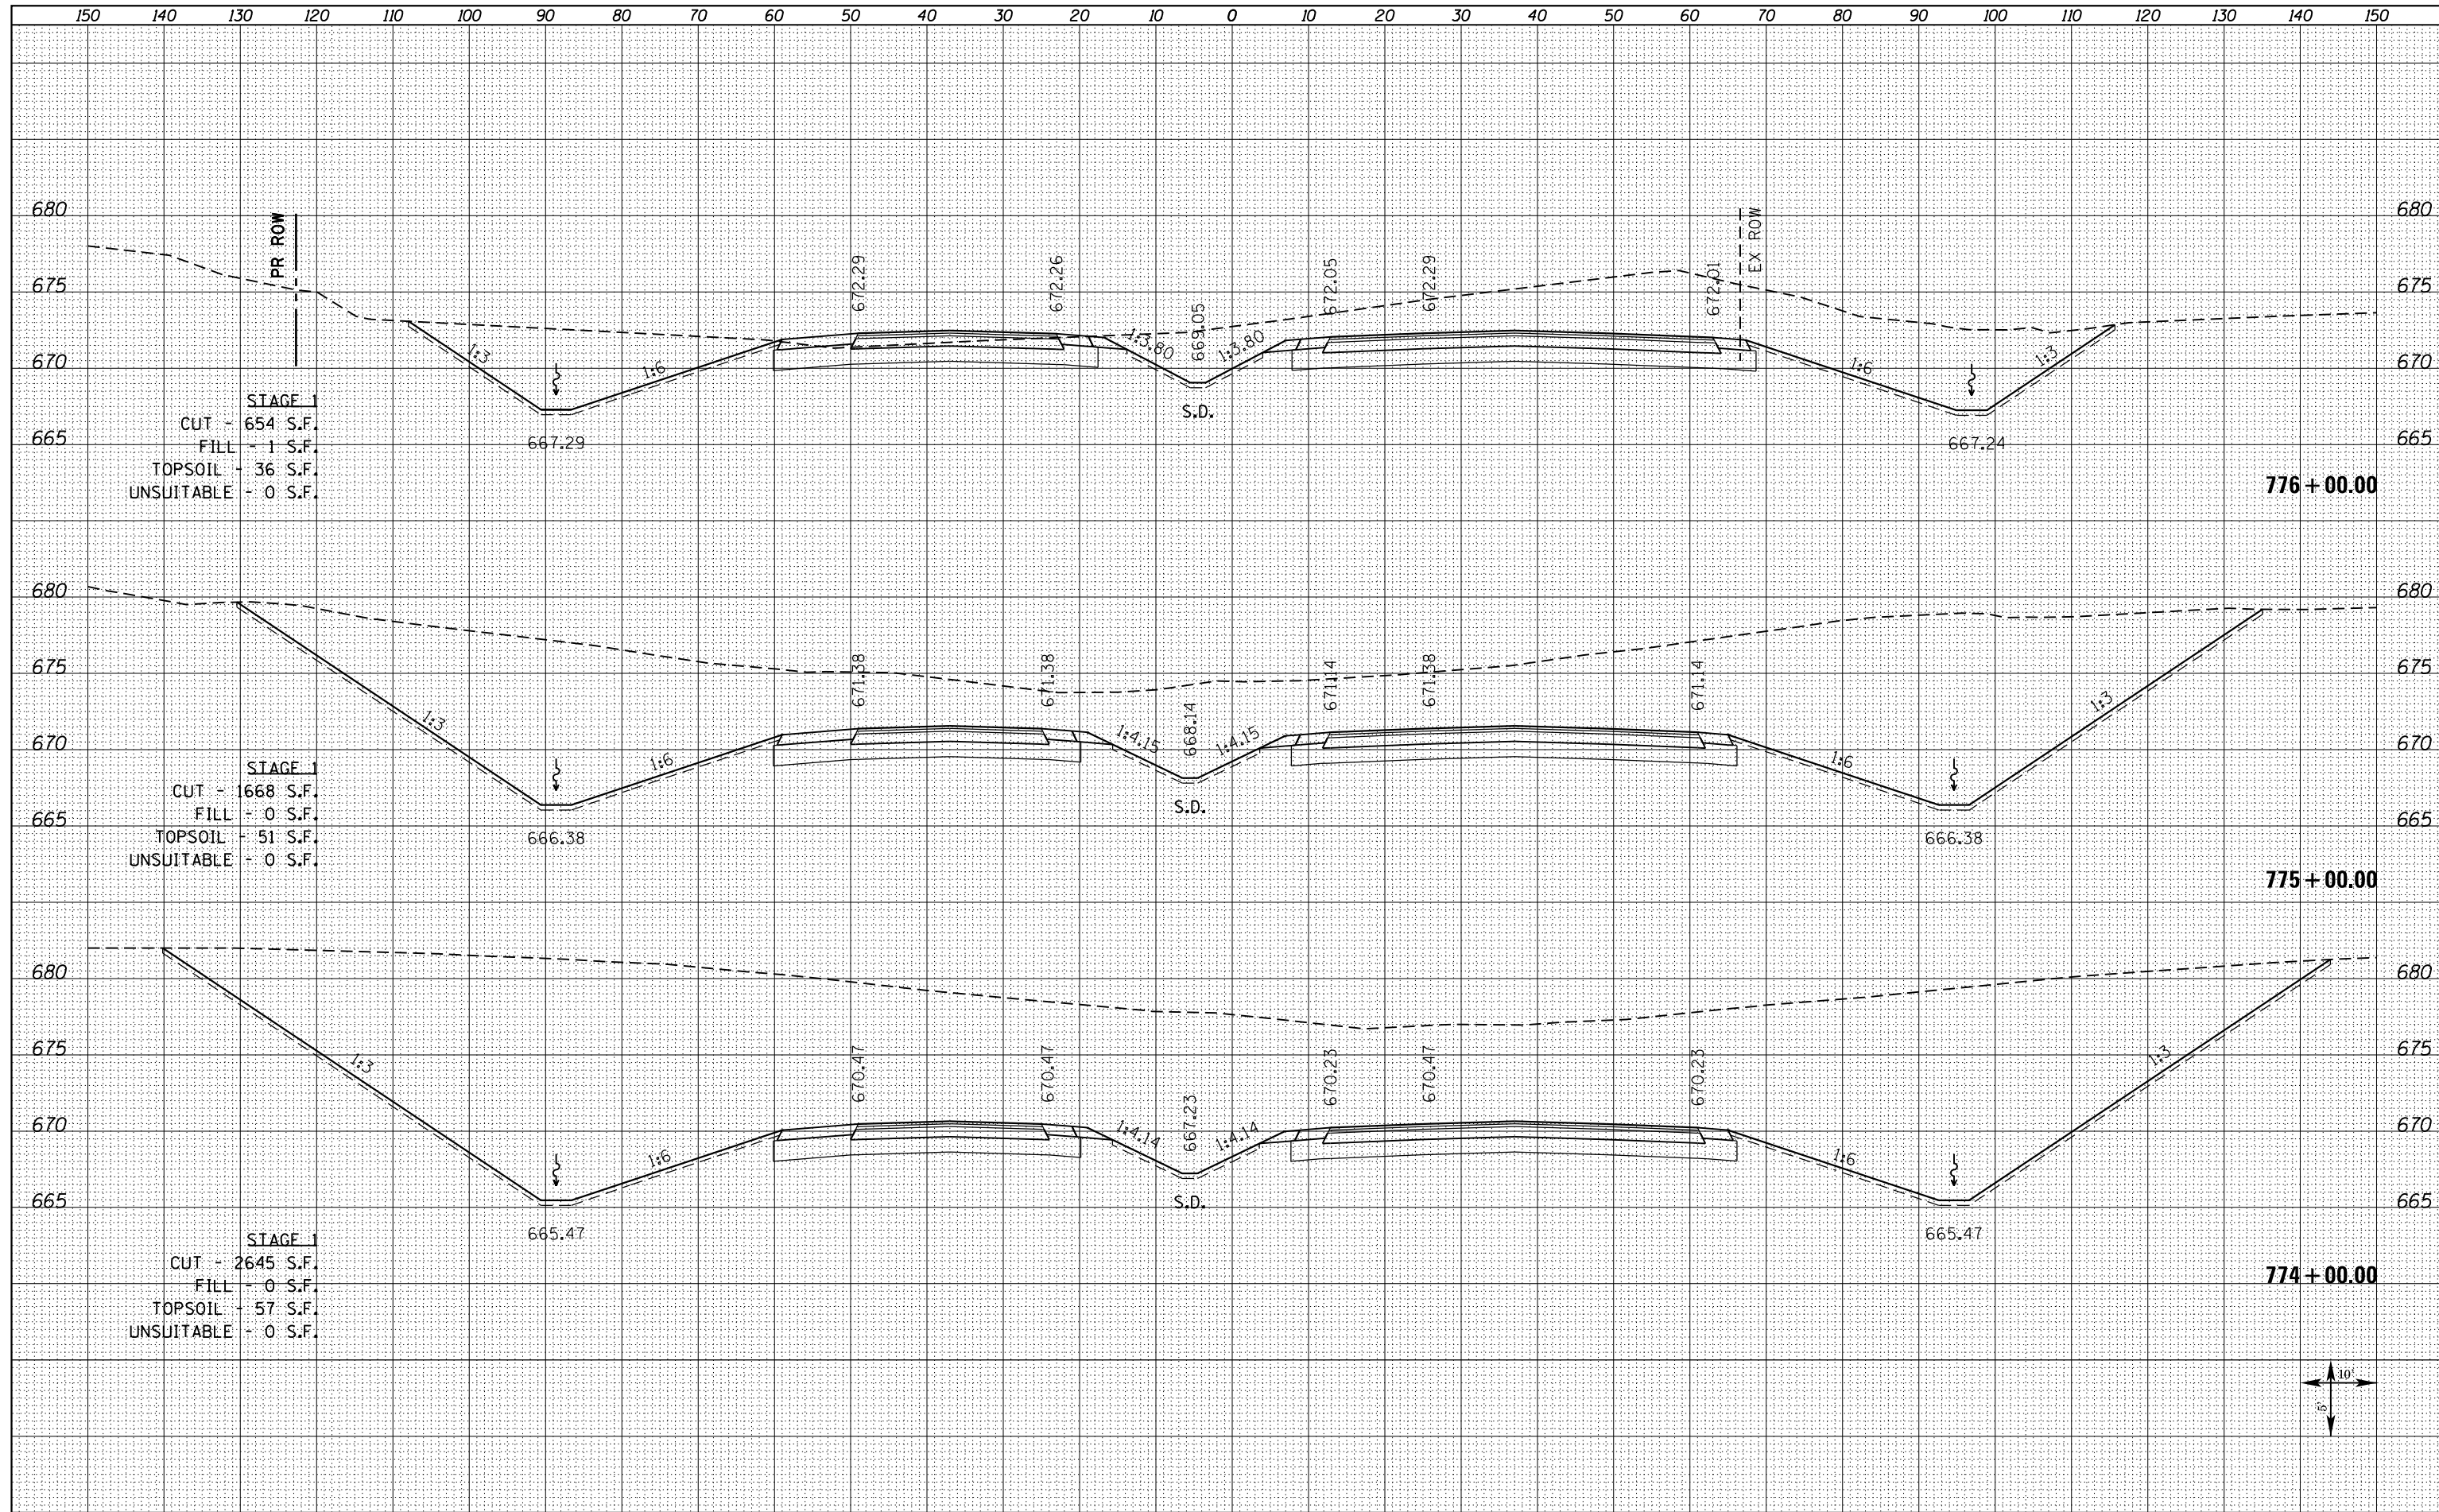

STAGE 1
 CUT - 654 S.F.
 FILL - 1 S.F.
 TOPSOIL - 36 S.F.
 UNSUITABLE - 0 S.F.

STAGE 1
 CUT - 1668 S.F.
 FILL - 0 S.F.
 TOPSOIL - 51 S.F.
 UNSUITABLE - 0 S.F.

STAGE 1
 CUT - 2645 S.F.
 FILL - 0 S.F.
 TOPSOIL - 57 S.F.
 UNSUITABLE - 0 S.F.

FILE NAME =
 D468409-SHT-XSHT-US34-B.dgn

USER NAME = danw
 DESIGNED - DBS
 DRAWN - PSBA
 CHECKED - CSB
 DATE - 10/2012

REVISED -
 REVISED -
 REVISED -
 REVISED -

STATE OF ILLINOIS
 DEPARTMENT OF TRANSPORTATION

CROSS SECTIONS
 US ROUTE 34

SCALE: NOTED SHEET NO. 169 OF 209 SHEETS STA. 774+00.00 TO STA. 776+00.00

F.A.P. RTE.	SECTION	COUNTY	TOTAL SHEETS	SHEET NO.
313	7-2 ; 6-1	HENDERSON	976	777
CONTRACT NO. 68409				

ILLINOIS FED. AID PROJECT