


DATE	
BY	
FINISHED SURVEY	
PLOTTED TEMPLATE	
NOTE BOOK	
AREAS CHECKED	

DATE	
BY	
ORIGINAL SURVEY	
PLOTTED TEMPLATE	
NOTE BOOK	
AREAS CHECKED	

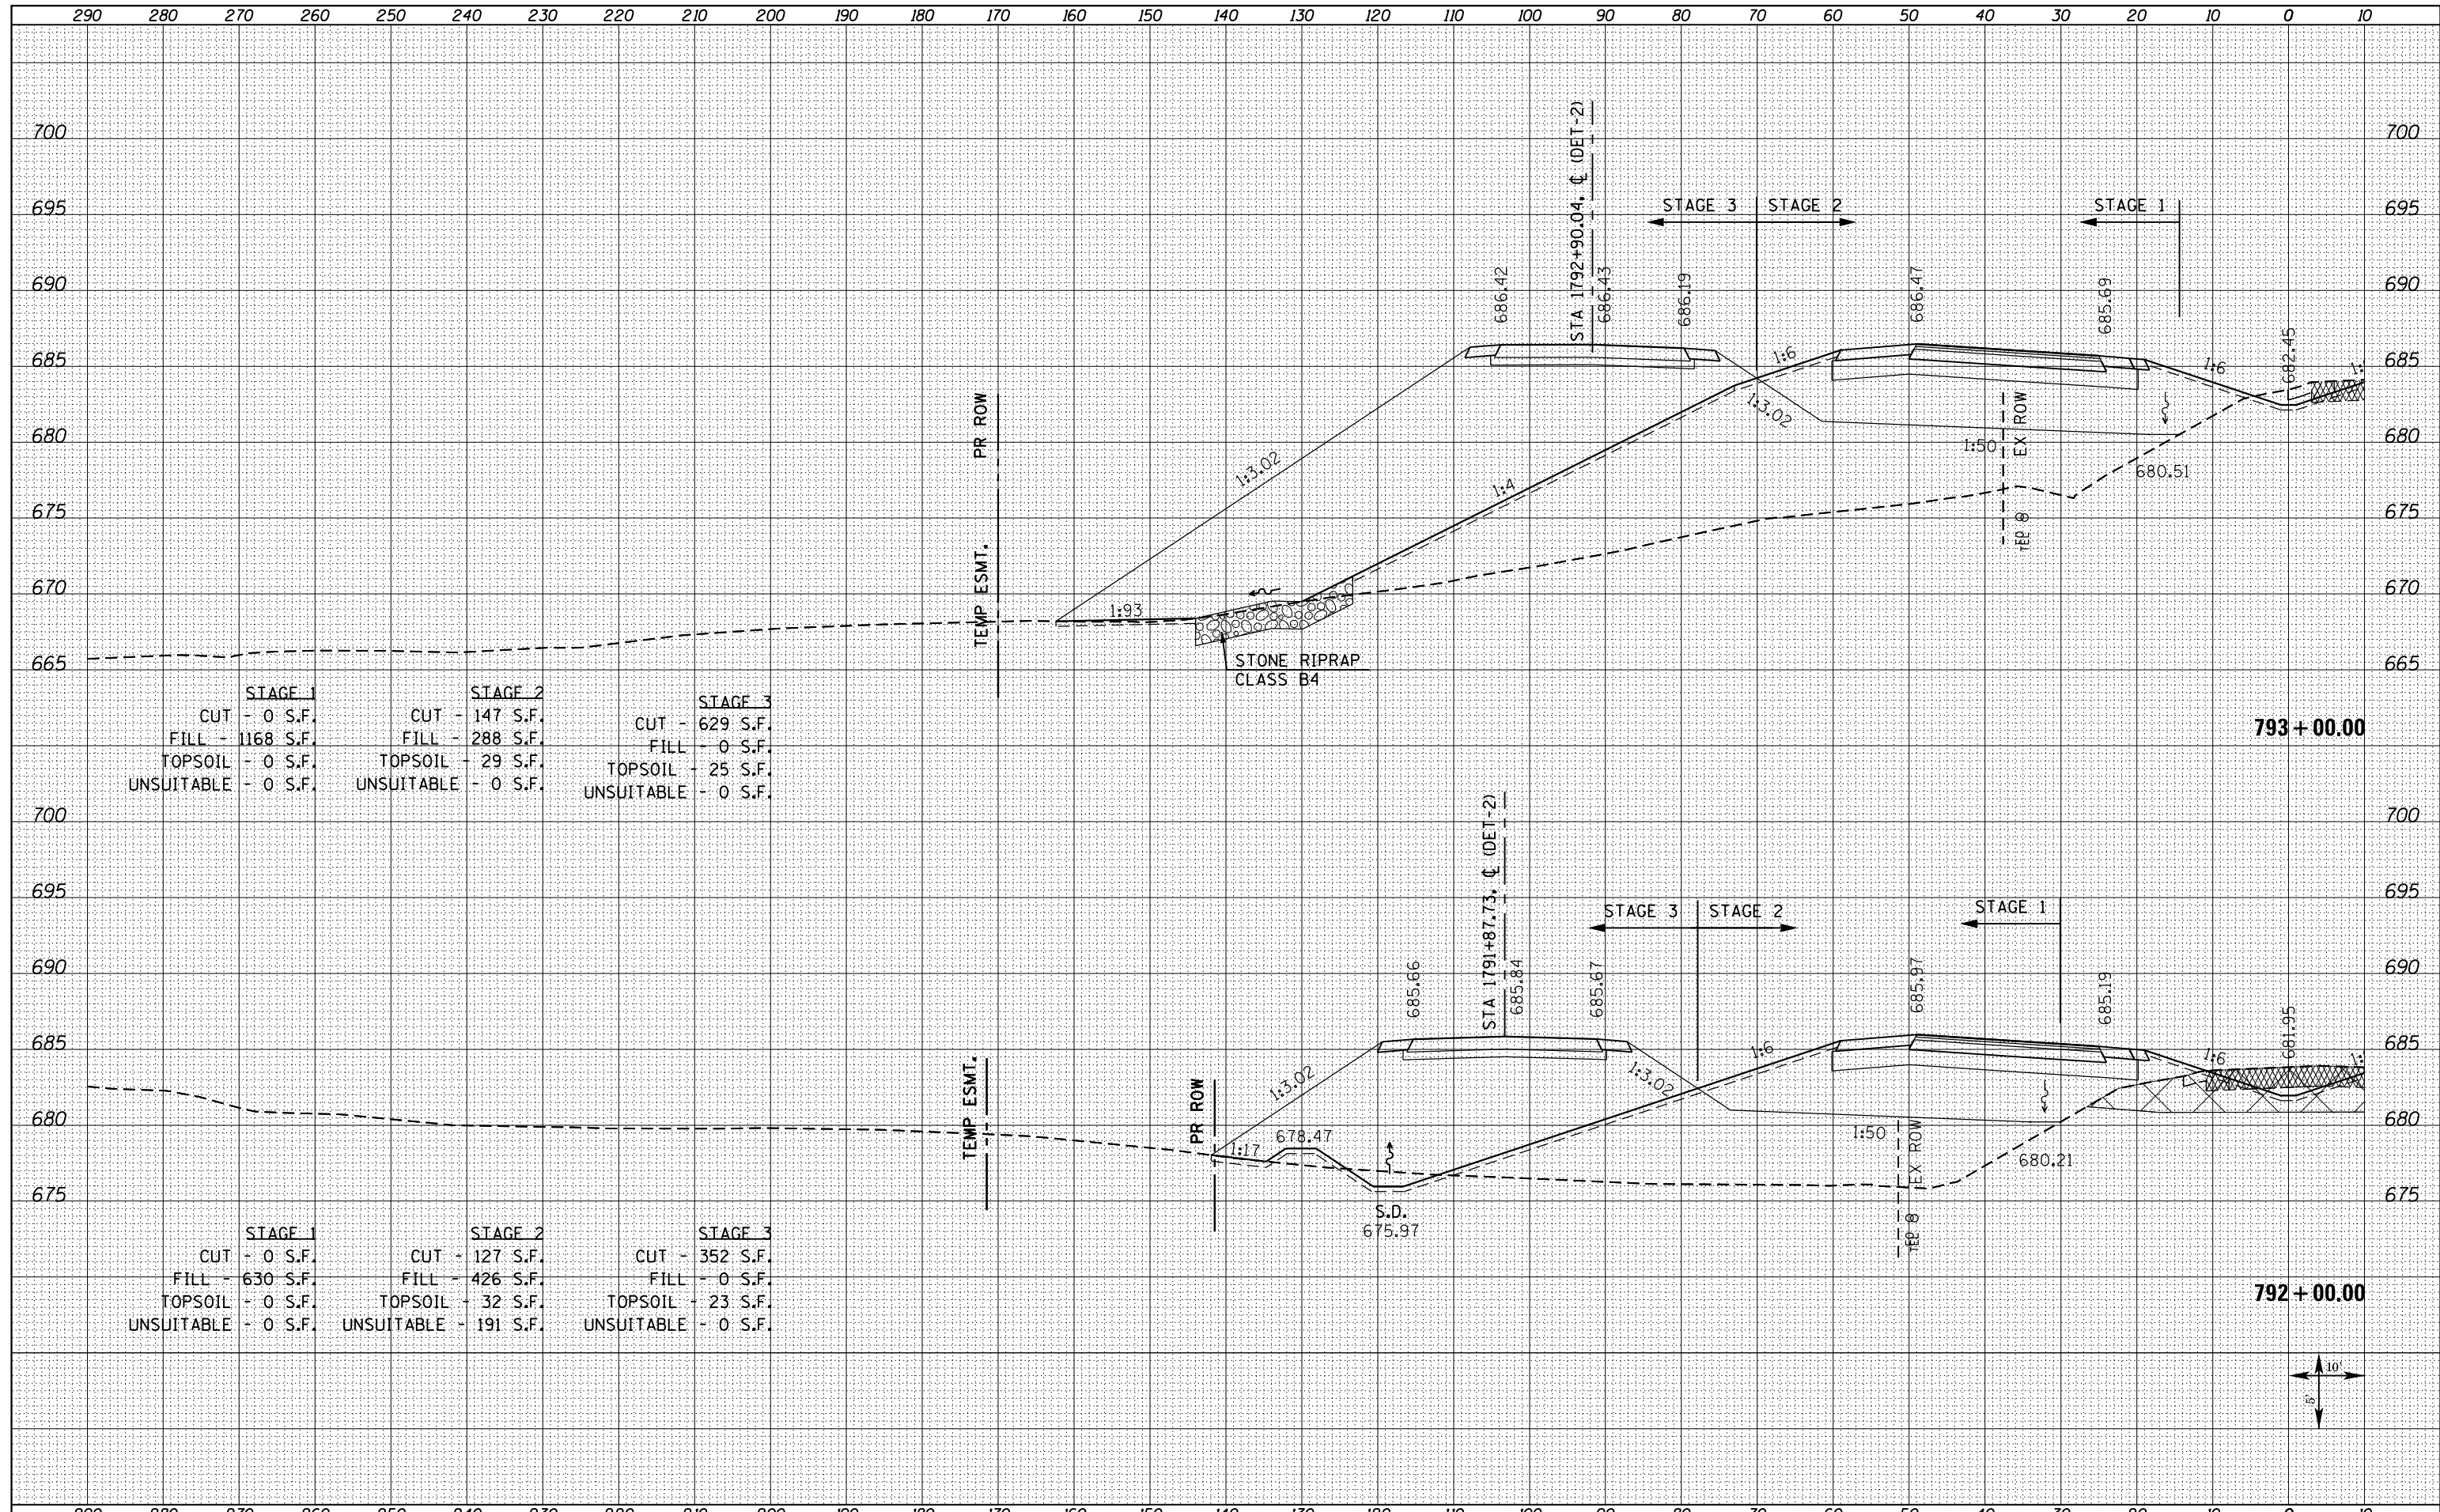

STAGE 1	STAGE 2	STAGE 3
CUT - 0 S.F.	CUT - 147 S.F.	CUT - 629 S.F.
FILL - 1168 S.F.	FILL - 288 S.F.	FILL - 0 S.F.
TOPSOIL - 0 S.F.	TOPSOIL - 29 S.F.	TOPSOIL - 25 S.F.
UNSUITABLE - 0 S.F.	UNSUITABLE - 0 S.F.	UNSUITABLE - 0 S.F.

STAGE 1	STAGE 2	STAGE 3
CUT - 0 S.F.	CUT - 127 S.F.	CUT - 352 S.F.
FILL - 630 S.F.	FILL - 426 S.F.	FILL - 0 S.F.
TOPSOIL - 0 S.F.	TOPSOIL - 32 S.F.	TOPSOIL - 23 S.F.
UNSUITABLE - 0 S.F.	UNSUITABLE - 191 S.F.	UNSUITABLE - 0 S.F.

FILE NAME = D468409-SHT-XSSHT-US34-C.dgn

USER NAME = zachl	DESIGNED - DBS	REVISED -
	DRAWN - PSBA	REVISED -
PLOT SCALE = 20.0000' / in.	CHECKED - CSB	REVISED -
PLOT DATE = 10/16/2012	DATE - 10/2012	REVISED -

**STATE OF ILLINOIS
DEPARTMENT OF TRANSPORTATION**

**CROSS SECTIONS
US ROUTE 34**

SCALE: NOTED SHEET NO. 182L OF 209 SHEETS STA. 792+00.00 TO STA. 793+00.00

F.A.P. RTE.	SECTION	COUNTY	TOTAL SHEETS	SHEET NO.
313	7-2 ; 6-1	HENDERSON	976	800
CONTRACT NO. 68409			ILLINOIS FED. AID PROJECT	