


BY	DATE
SURVEYED	PLOTTED
NOTE BOOK	TEMPLATE
AREAS	CHECKED
AREAS	CHECKED

BY	DATE
SURVEYED	PLOTTED
NOTE BOOK	TEMPLATE
AREAS	CHECKED
AREAS	CHECKED

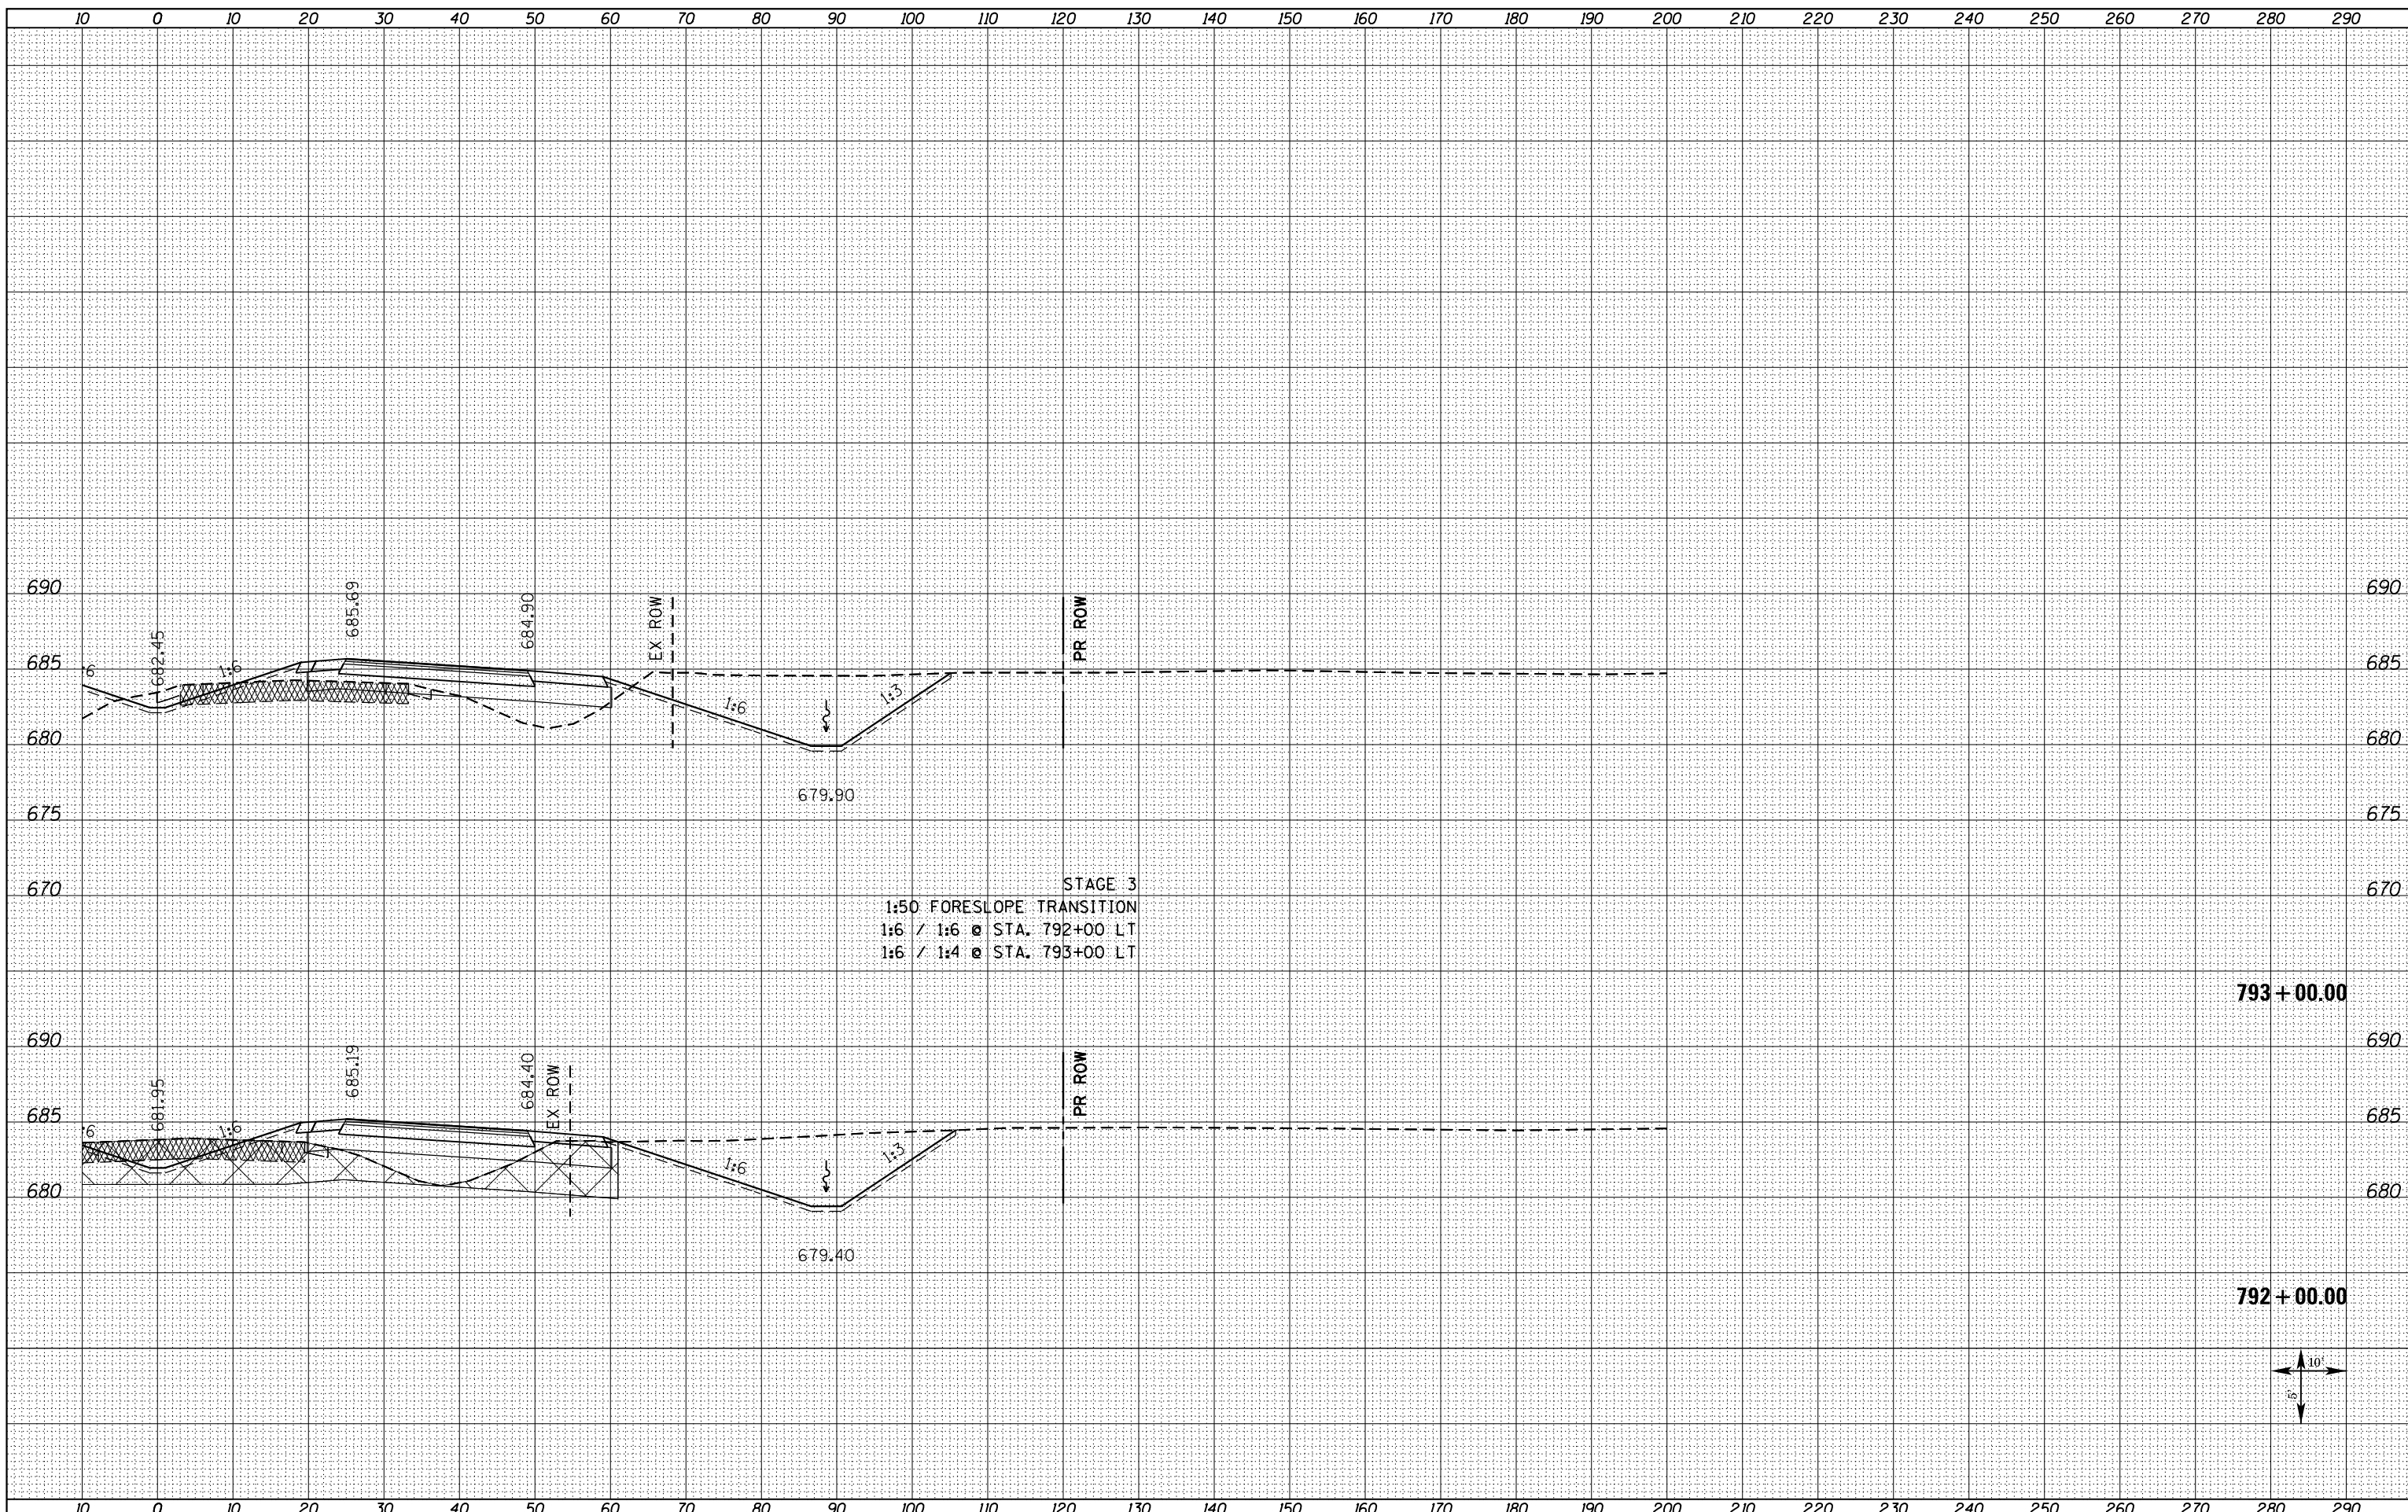

FILE NAME = D468409-SHT-XSSHT-US34-C.dgn
 USER NAME = zechl

DESIGNED - DBS	REVISIED -
DRAWN - PSBA	REVISIED -
CHECKED - CSB	REVISIED -
DATE - 10/2012	REVISIED -

DESIGNED - DBS	REVISIED -
DRAWN - PSBA	REVISIED -
CHECKED - CSB	REVISIED -
DATE - 10/2012	REVISIED -

STATE OF ILLINOIS
 DEPARTMENT OF TRANSPORTATION

CROSS SECTIONS
 US ROUTE 34
 SCALE: NOTED SHEET NO. 182R OF 209 SHEETS STA. 792+00.00 TO STA. 793+00.00

F.A.P. RTE.	SECTION	COUNTY	TOTAL SHEETS	SHEET NO.
313	7-2 ; 6-1	HENDERSON	976	801
CONTRACT NO. 68409				
ILLINOIS FED. AID PROJECT				