


DATE	
BY	
SURVEYED	
PLOTTED	
TEMPLATE	
NOTE BOOK	
AREAS CHECKED	
NO.	

DATE	
BY	
SURVEYED	
PLOTTED	
TEMPLATE	
NOTE BOOK	
AREAS CHECKED	
NO.	

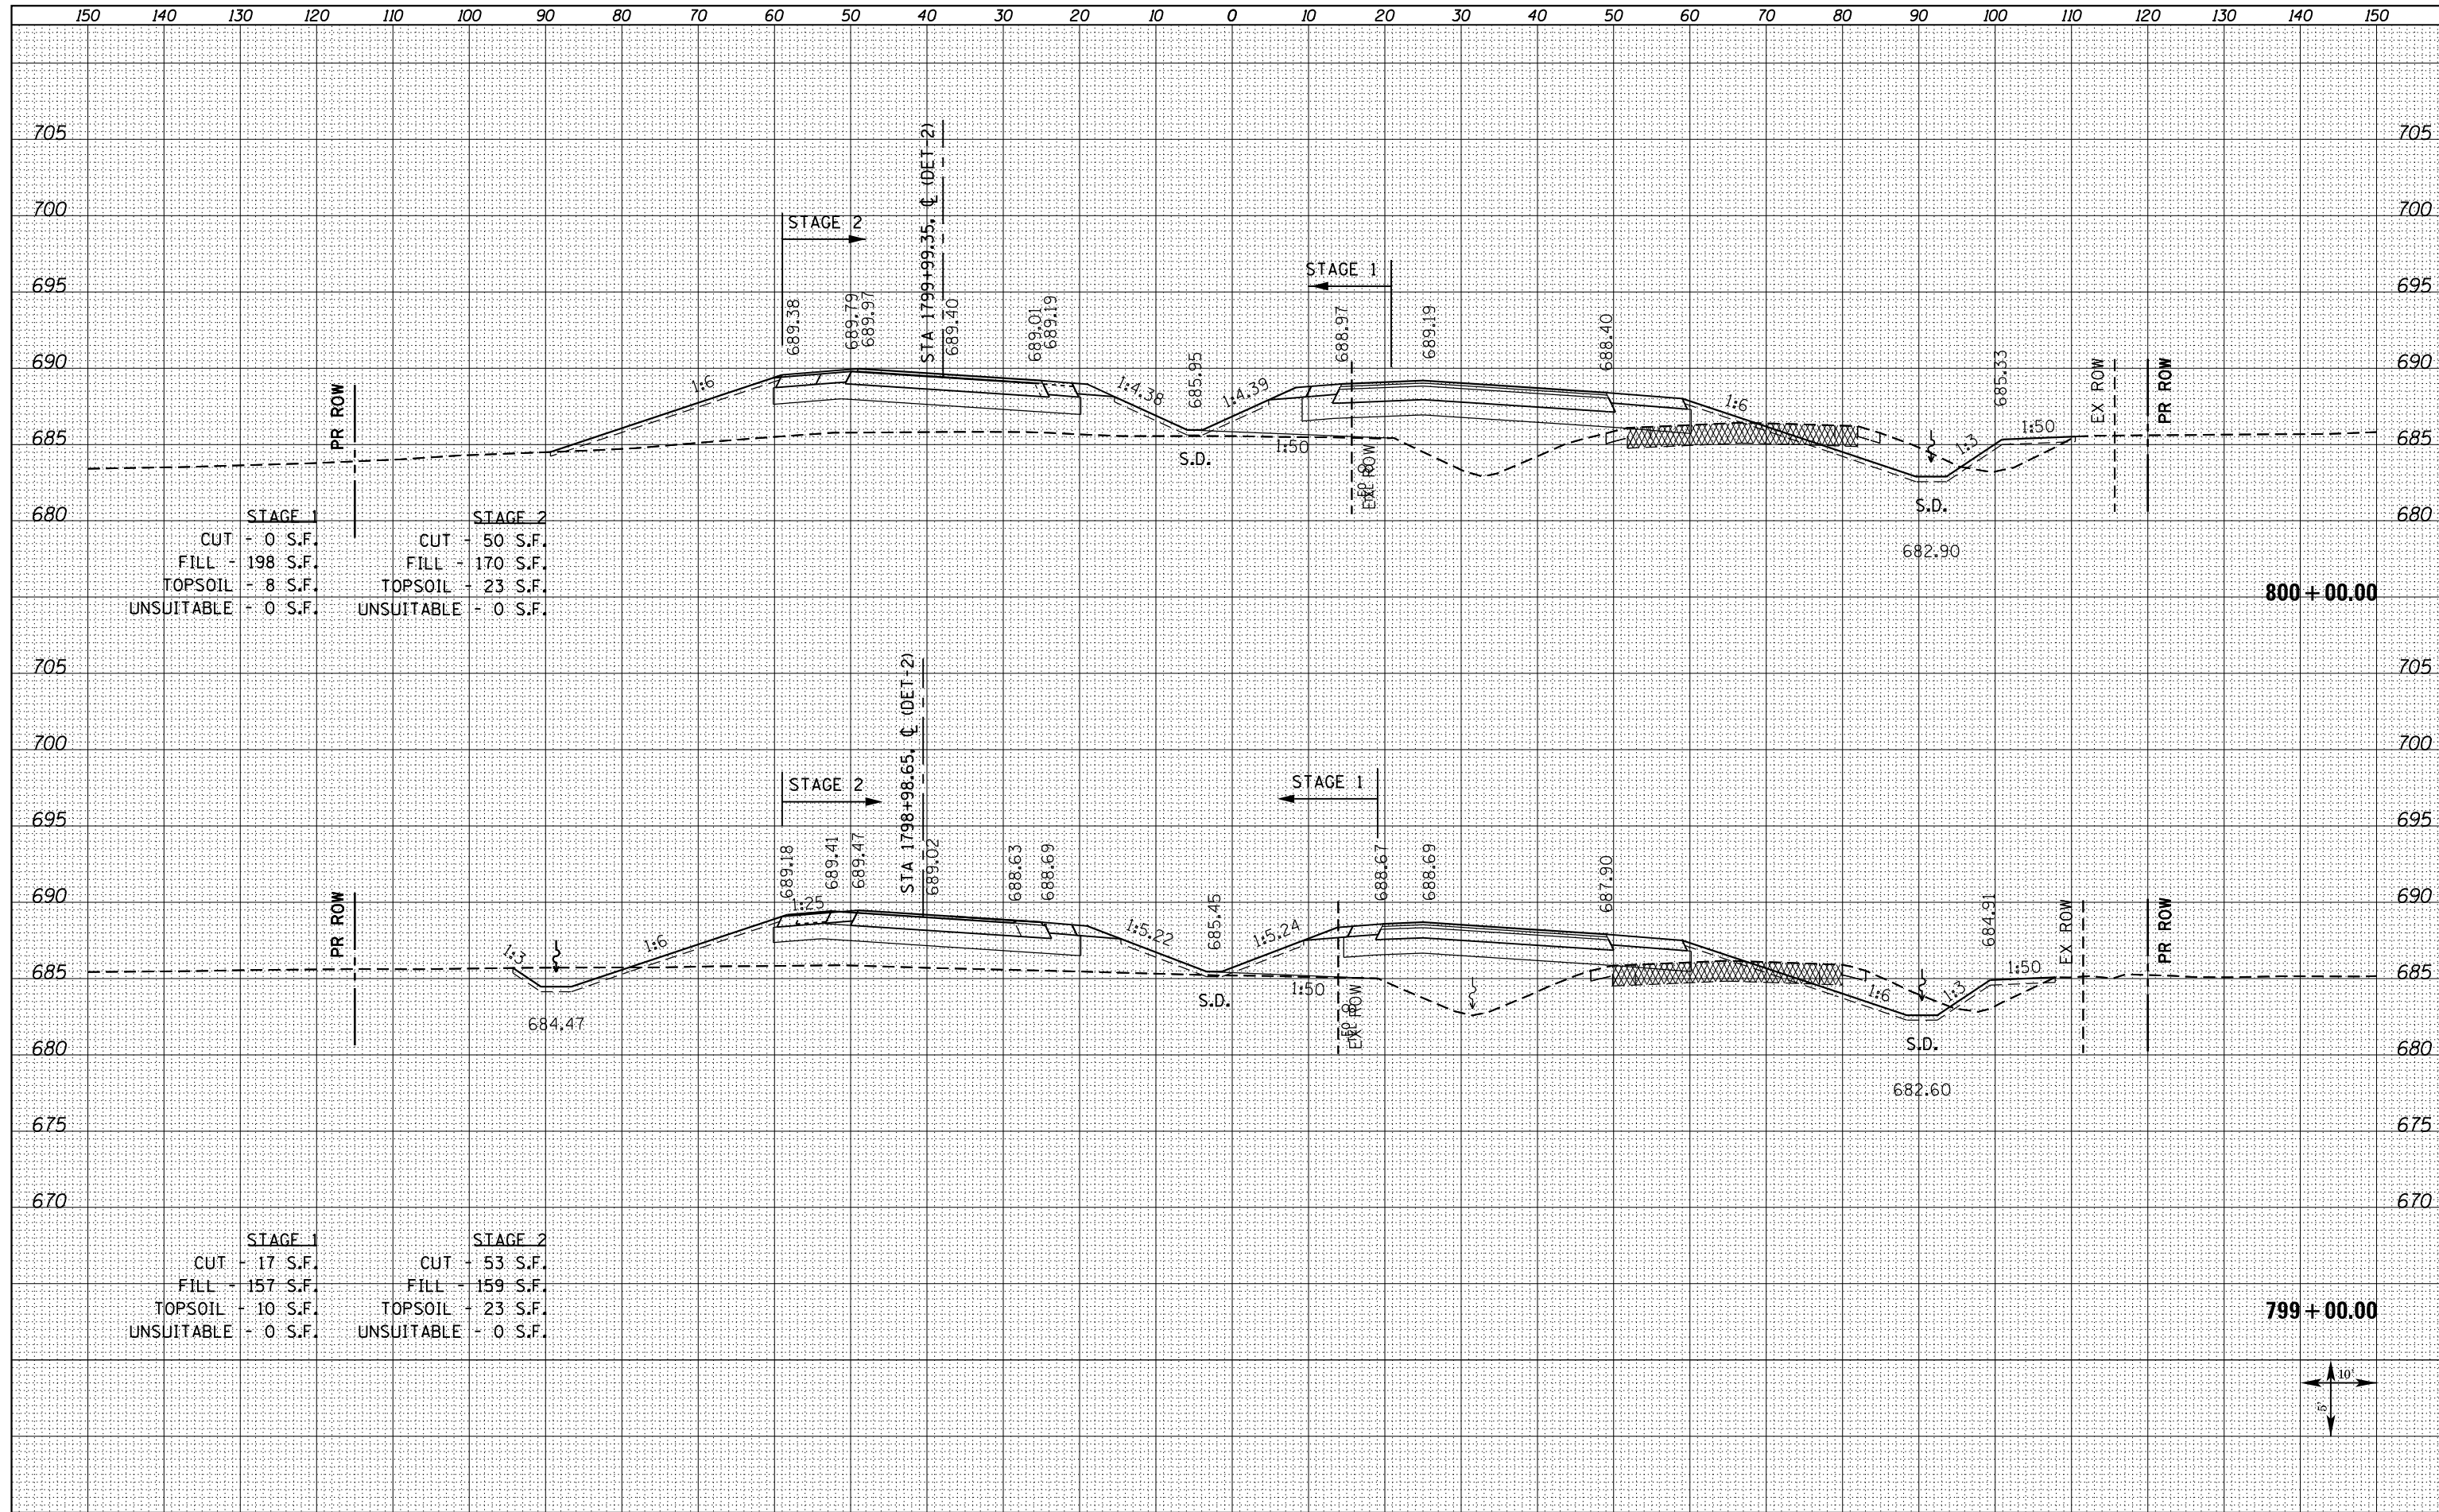

STAGE 1		STAGE 2	
CUT	- 0 S.F.	CUT	50 S.F.
FILL	198 S.F.	FILL	170 S.F.
TOPSOIL	8 S.F.	TOPSOIL	23 S.F.
UNSUITABLE	0 S.F.	UNSUITABLE	0 S.F.

STAGE 1		STAGE 2	
CUT	17 S.F.	CUT	53 S.F.
FILL	157 S.F.	FILL	159 S.F.
TOPSOIL	10 S.F.	TOPSOIL	23 S.F.
UNSUITABLE	0 S.F.	UNSUITABLE	0 S.F.

FILE NAME = D468409-SHT-XSSHT-US34-C.dgn

USER NAME = zachl
 DESIGNED - DBS
 DRAWN - PSBA
 CHECKED - CSB
 DATE - 10/2012

REVISED -
 REVISED -
 REVISED -
 REVISED -

**STATE OF ILLINOIS
 DEPARTMENT OF TRANSPORTATION**

**CROSS SECTIONS
 US ROUTE 34**
 SCALE: NOTED SHEET NO. 186 OF 209 SHEETS STA. 799+00.00 TO STA. 800+00.00

F.A.P. RTE.	SECTION	COUNTY	TOTAL SHEETS	SHEET NO.
313	7-2 ; 6-1	HENDERSON	976	805
CONTRACT NO. 68409				
ILLINOIS FED. AID PROJECT				

