


|                  |  |
|------------------|--|
| DATE             |  |
| BY               |  |
| FINISHED SURVEY  |  |
| PLOTTED TEMPLATE |  |
| NOTE BOOK        |  |
| AREAS CHECKED    |  |
| NO.              |  |

|                  |  |
|------------------|--|
| DATE             |  |
| BY               |  |
| ORIGINAL SURVEY  |  |
| PLOTTED TEMPLATE |  |
| NOTE BOOK        |  |
| AREAS CHECKED    |  |
| NO.              |  |

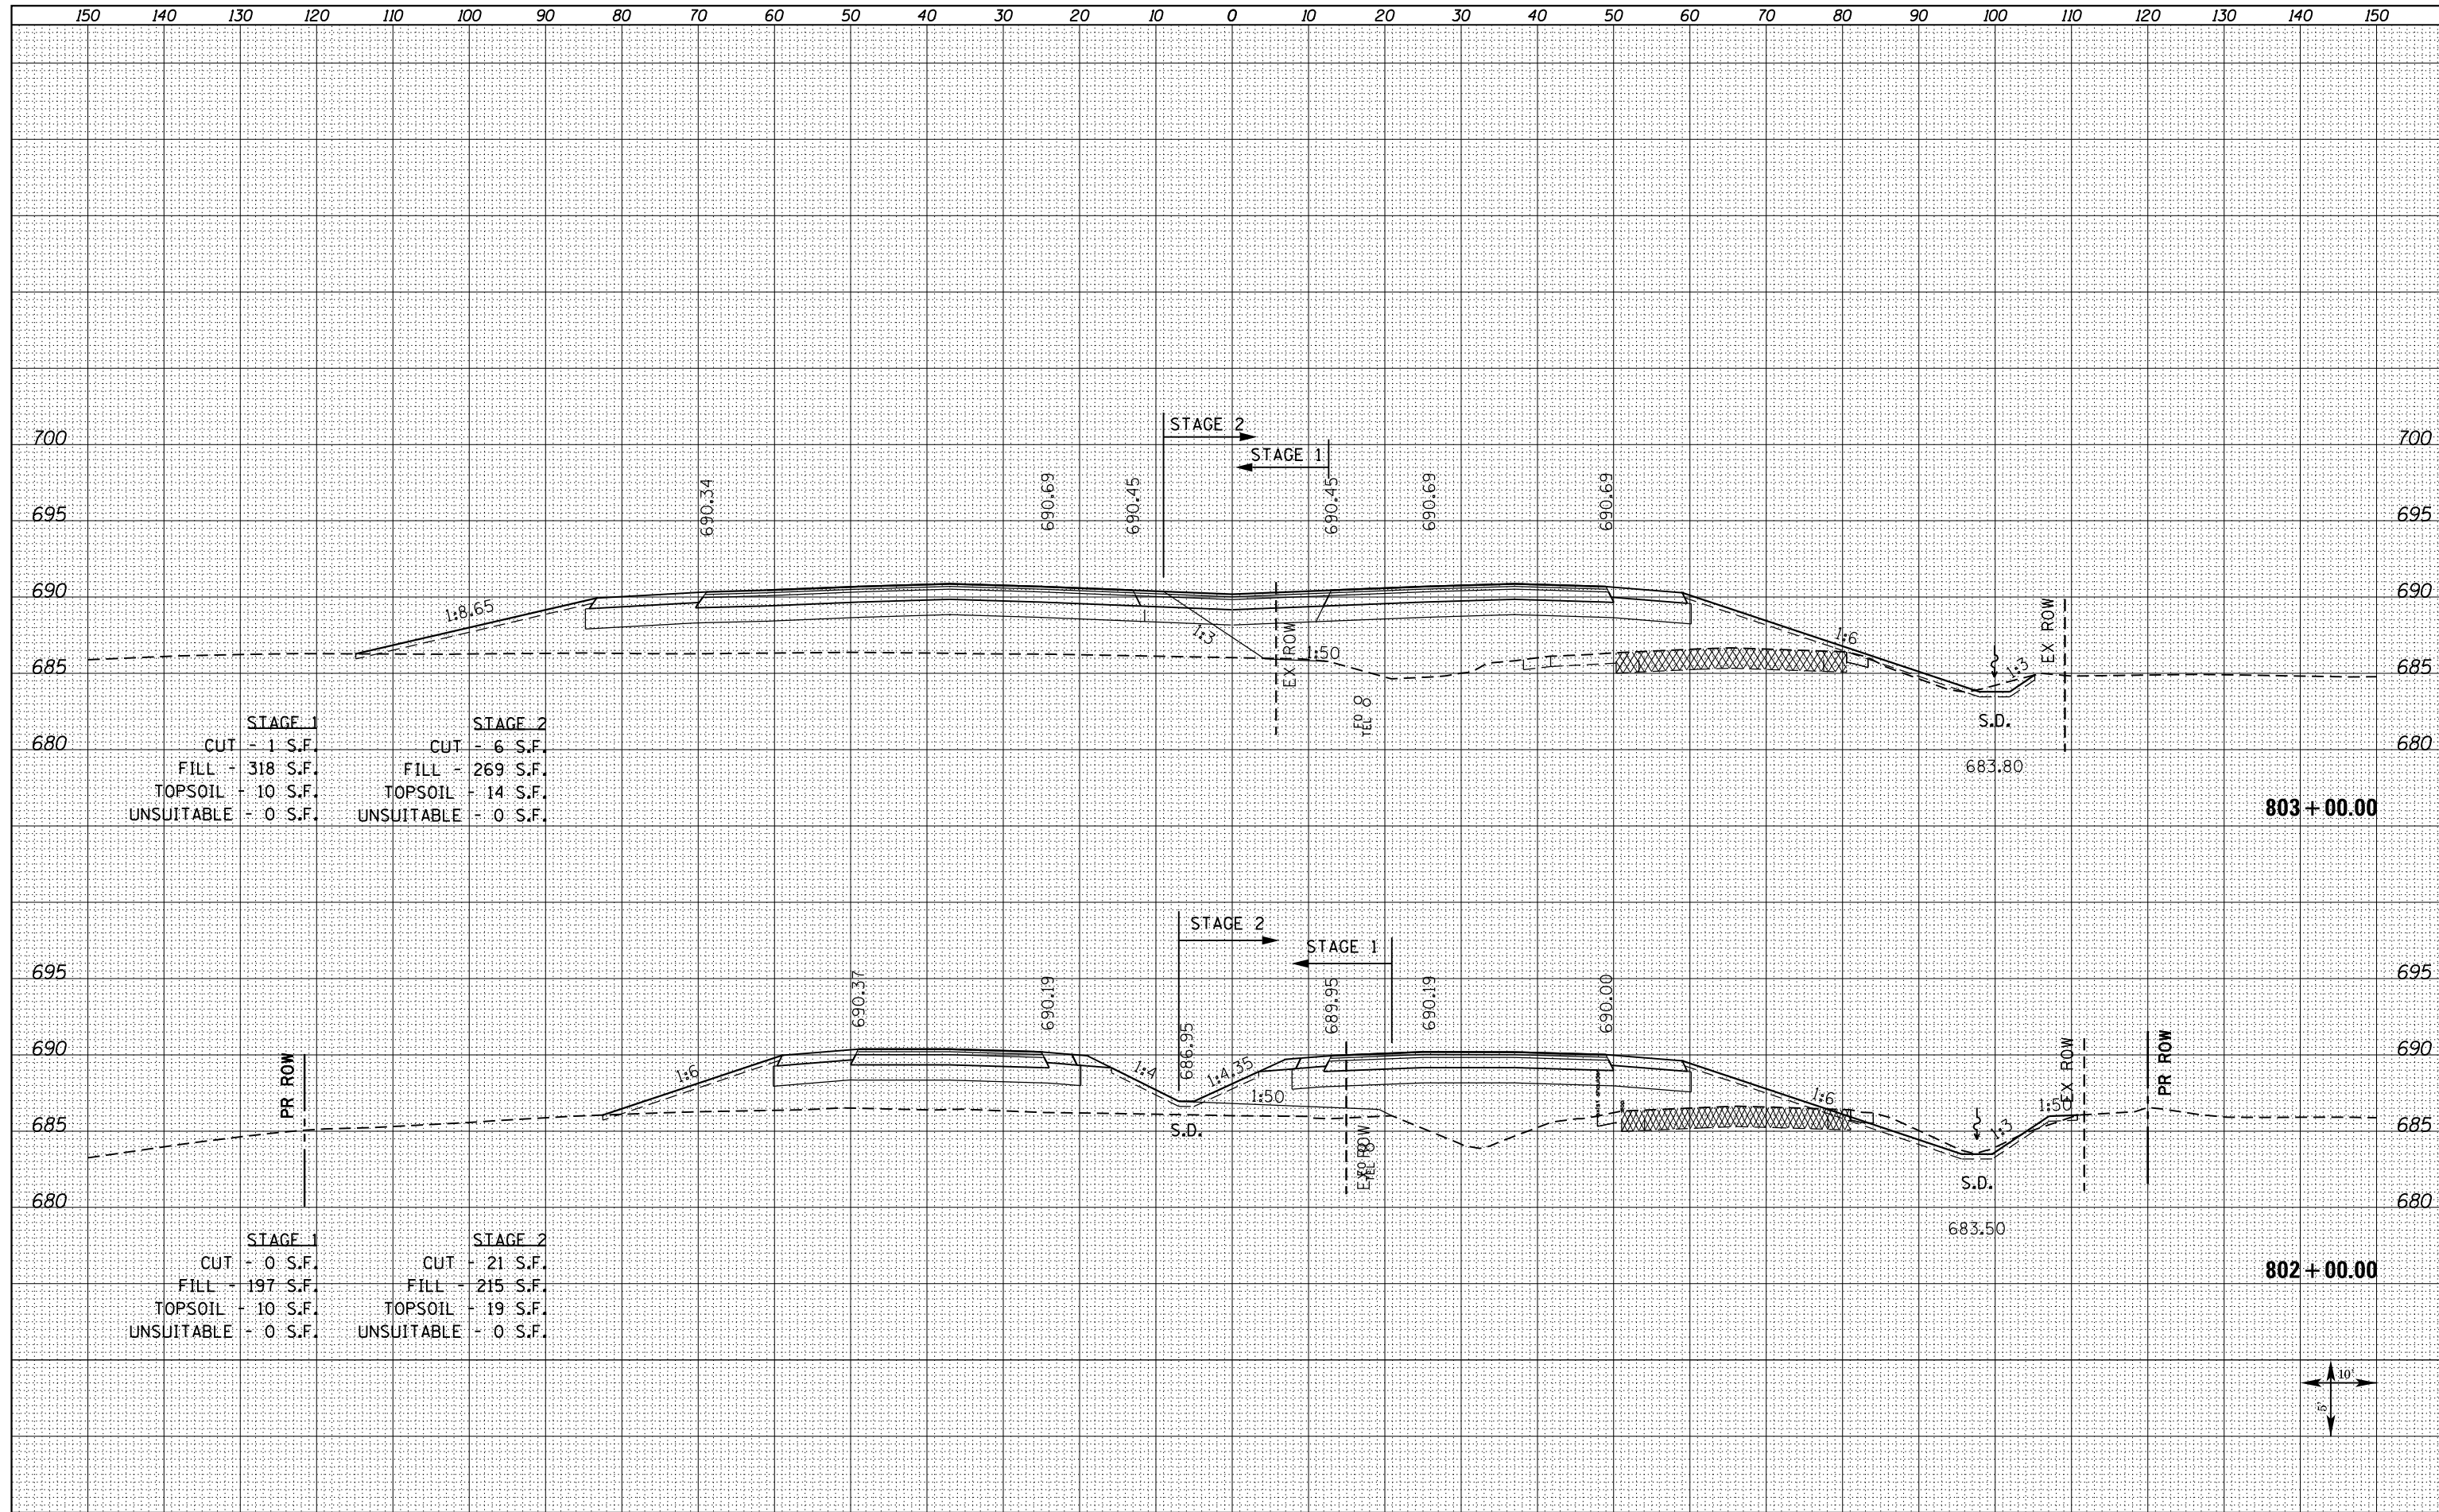

| STAGE 1    |            | STAGE 2    |            |
|------------|------------|------------|------------|
| CUT        | - 1 S.F.   | CUT        | - 6 S.F.   |
| FILL       | + 318 S.F. | FILL       | + 269 S.F. |
| TOPSOIL    | + 10 S.F.  | TOPSOIL    | + 14 S.F.  |
| UNSUITABLE | - 0 S.F.   | UNSUITABLE | - 0 S.F.   |

| STAGE 1    |            | STAGE 2    |            |
|------------|------------|------------|------------|
| CUT        | - 0 S.F.   | CUT        | - 21 S.F.  |
| FILL       | + 197 S.F. | FILL       | + 215 S.F. |
| TOPSOIL    | + 10 S.F.  | TOPSOIL    | + 19 S.F.  |
| UNSUITABLE | - 0 S.F.   | UNSUITABLE | - 0 S.F.   |

