


DATE	
BY	
SURVEYED	
PLOTTED	
TEMPLATE	
AREAS	
CHECKED	
FINAL SURVEY	
NOTE BOOK	
NO.	

DATE	
BY	
SURVEYED	
PLOTTED	
TEMPLATE	
AREAS	
CHECKED	
ORIGINAL SURVEY	
NOTE BOOK	
NO.	

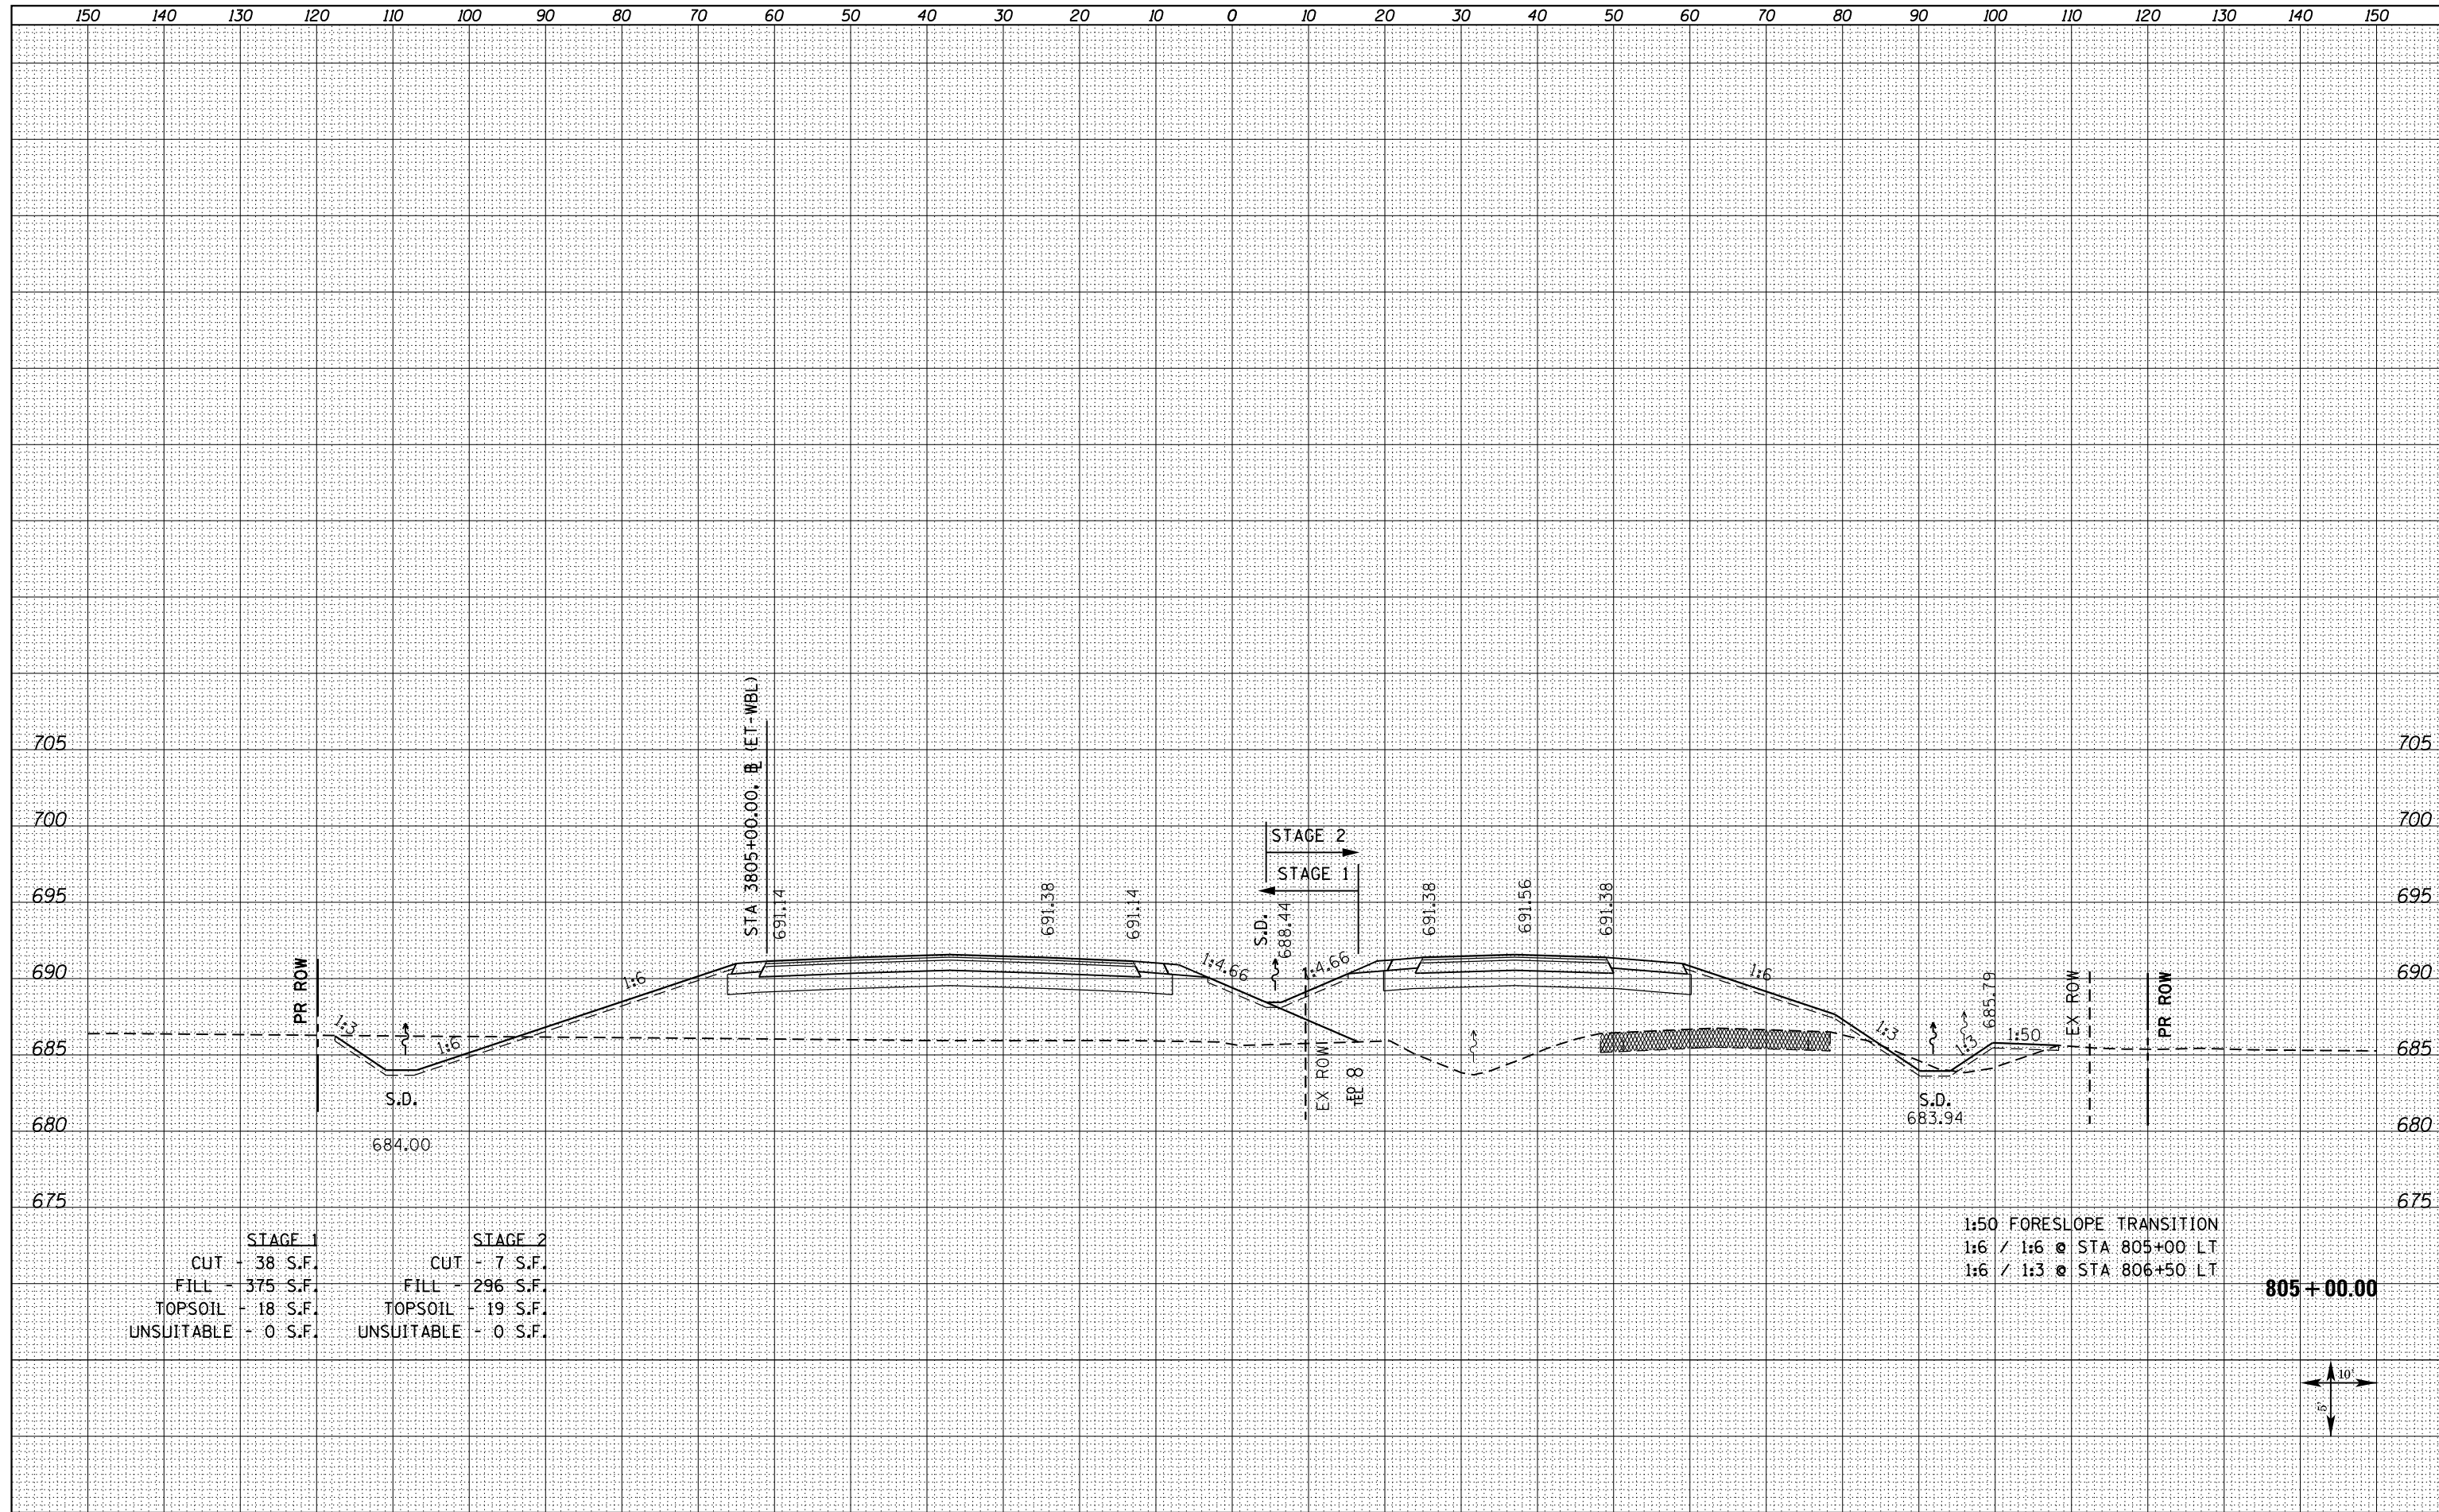

STAGE 1		STAGE 2	
CUT	- 38 S.F.	CUT	- 7 S.F.
FILL	- 375 S.F.	FILL	- 296 S.F.
TOPSOIL	- 18 S.F.	TOPSOIL	- 19 S.F.
UNSUITABLE	- 0 S.F.	UNSUITABLE	- 0 S.F.

1:50 FORESLOPE TRANSITION
 1:6 / 1:6 @ STA 805+00 LT
 1:6 / 1:3 @ STA 806+50 LT

805 + 00.00

