


BY	DATE

BY	DATE

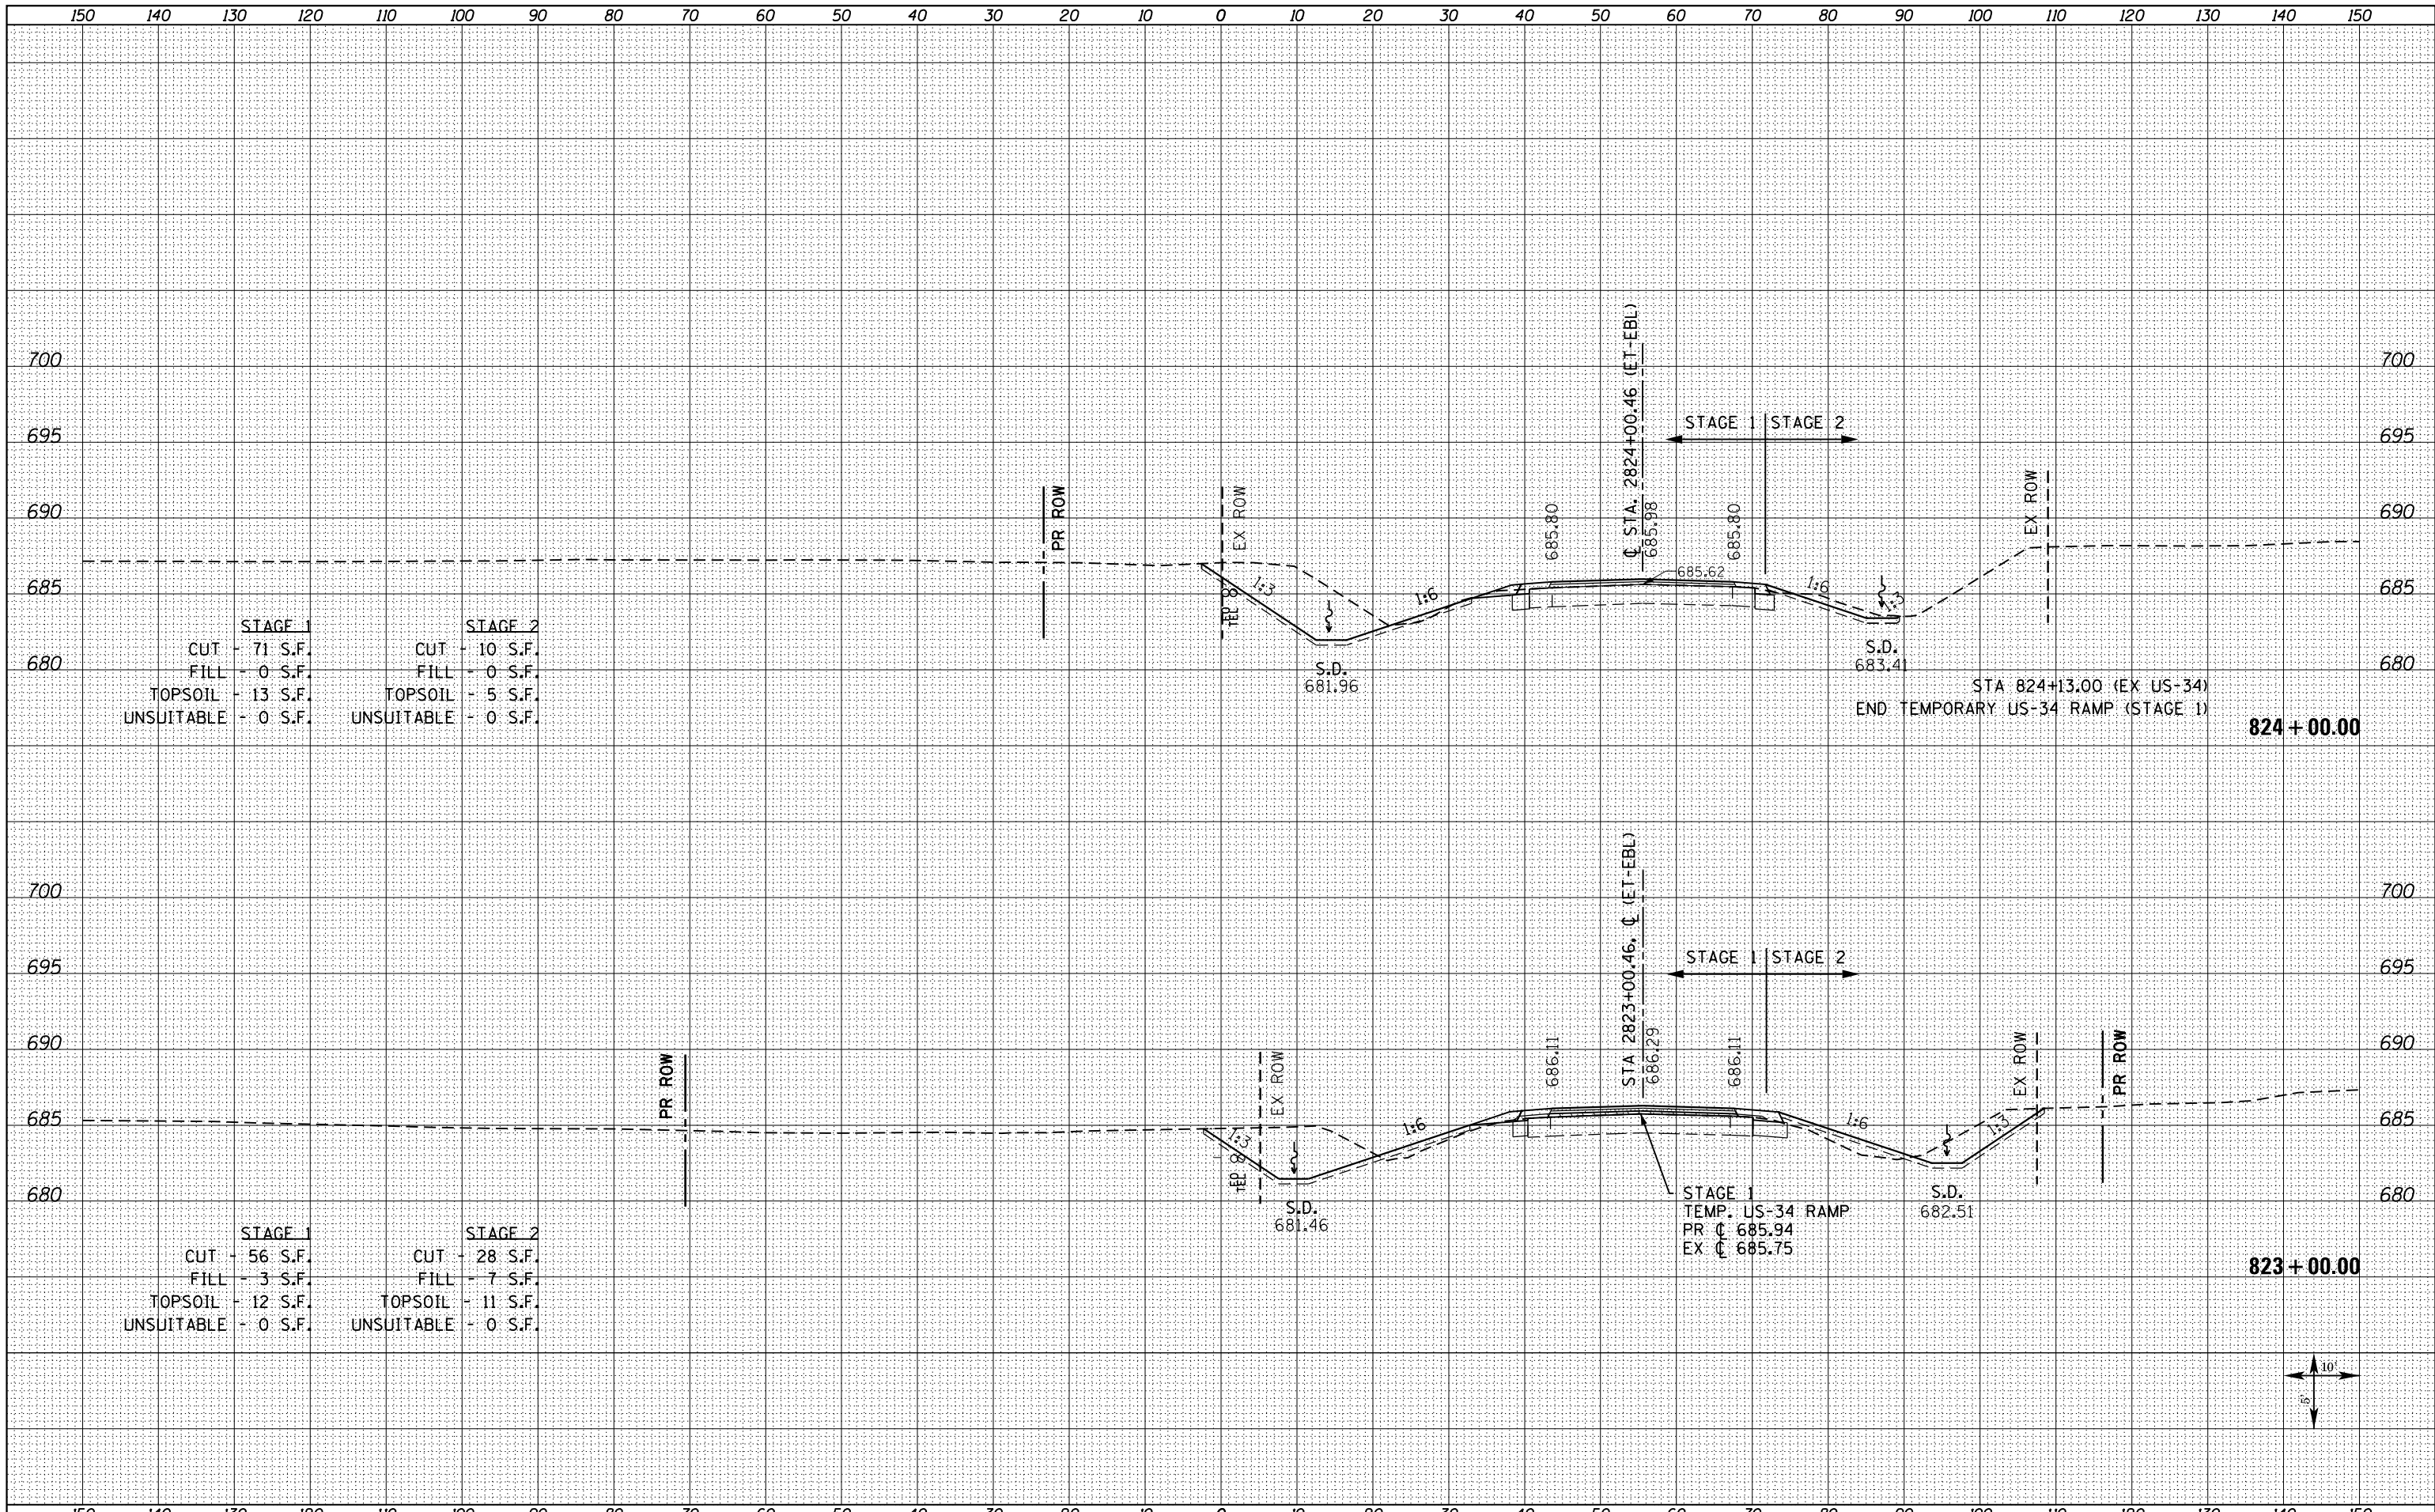

FILE NAME = D468409-SHT-XSHT-US34-C.dgn  
 USER NAME = zechl

DESIGNED - DBS	REVISED -
DRAWN - PSBA	REVISED -
CHECKED - CSB	REVISED -
DATE - 10/2012	REVISED -

**STATE OF ILLINOIS  
DEPARTMENT OF TRANSPORTATION**

SCALE: NOTED	SHEET NO. 207 OF 209 SHEETS	STA. 823+00.00 TO STA. 824+00.00
--------------	-----------------------------	----------------------------------

**CROSS SECTIONS  
US ROUTE 34**

F.A.P. RTE. 313	SECTION 7-2 ; 6-1	COUNTY HENDERSON	TOTAL SHEETS 976	SHEET NO. 826
CONTRACT NO. 68409				
ILLINOIS FED. AID PROJECT				